

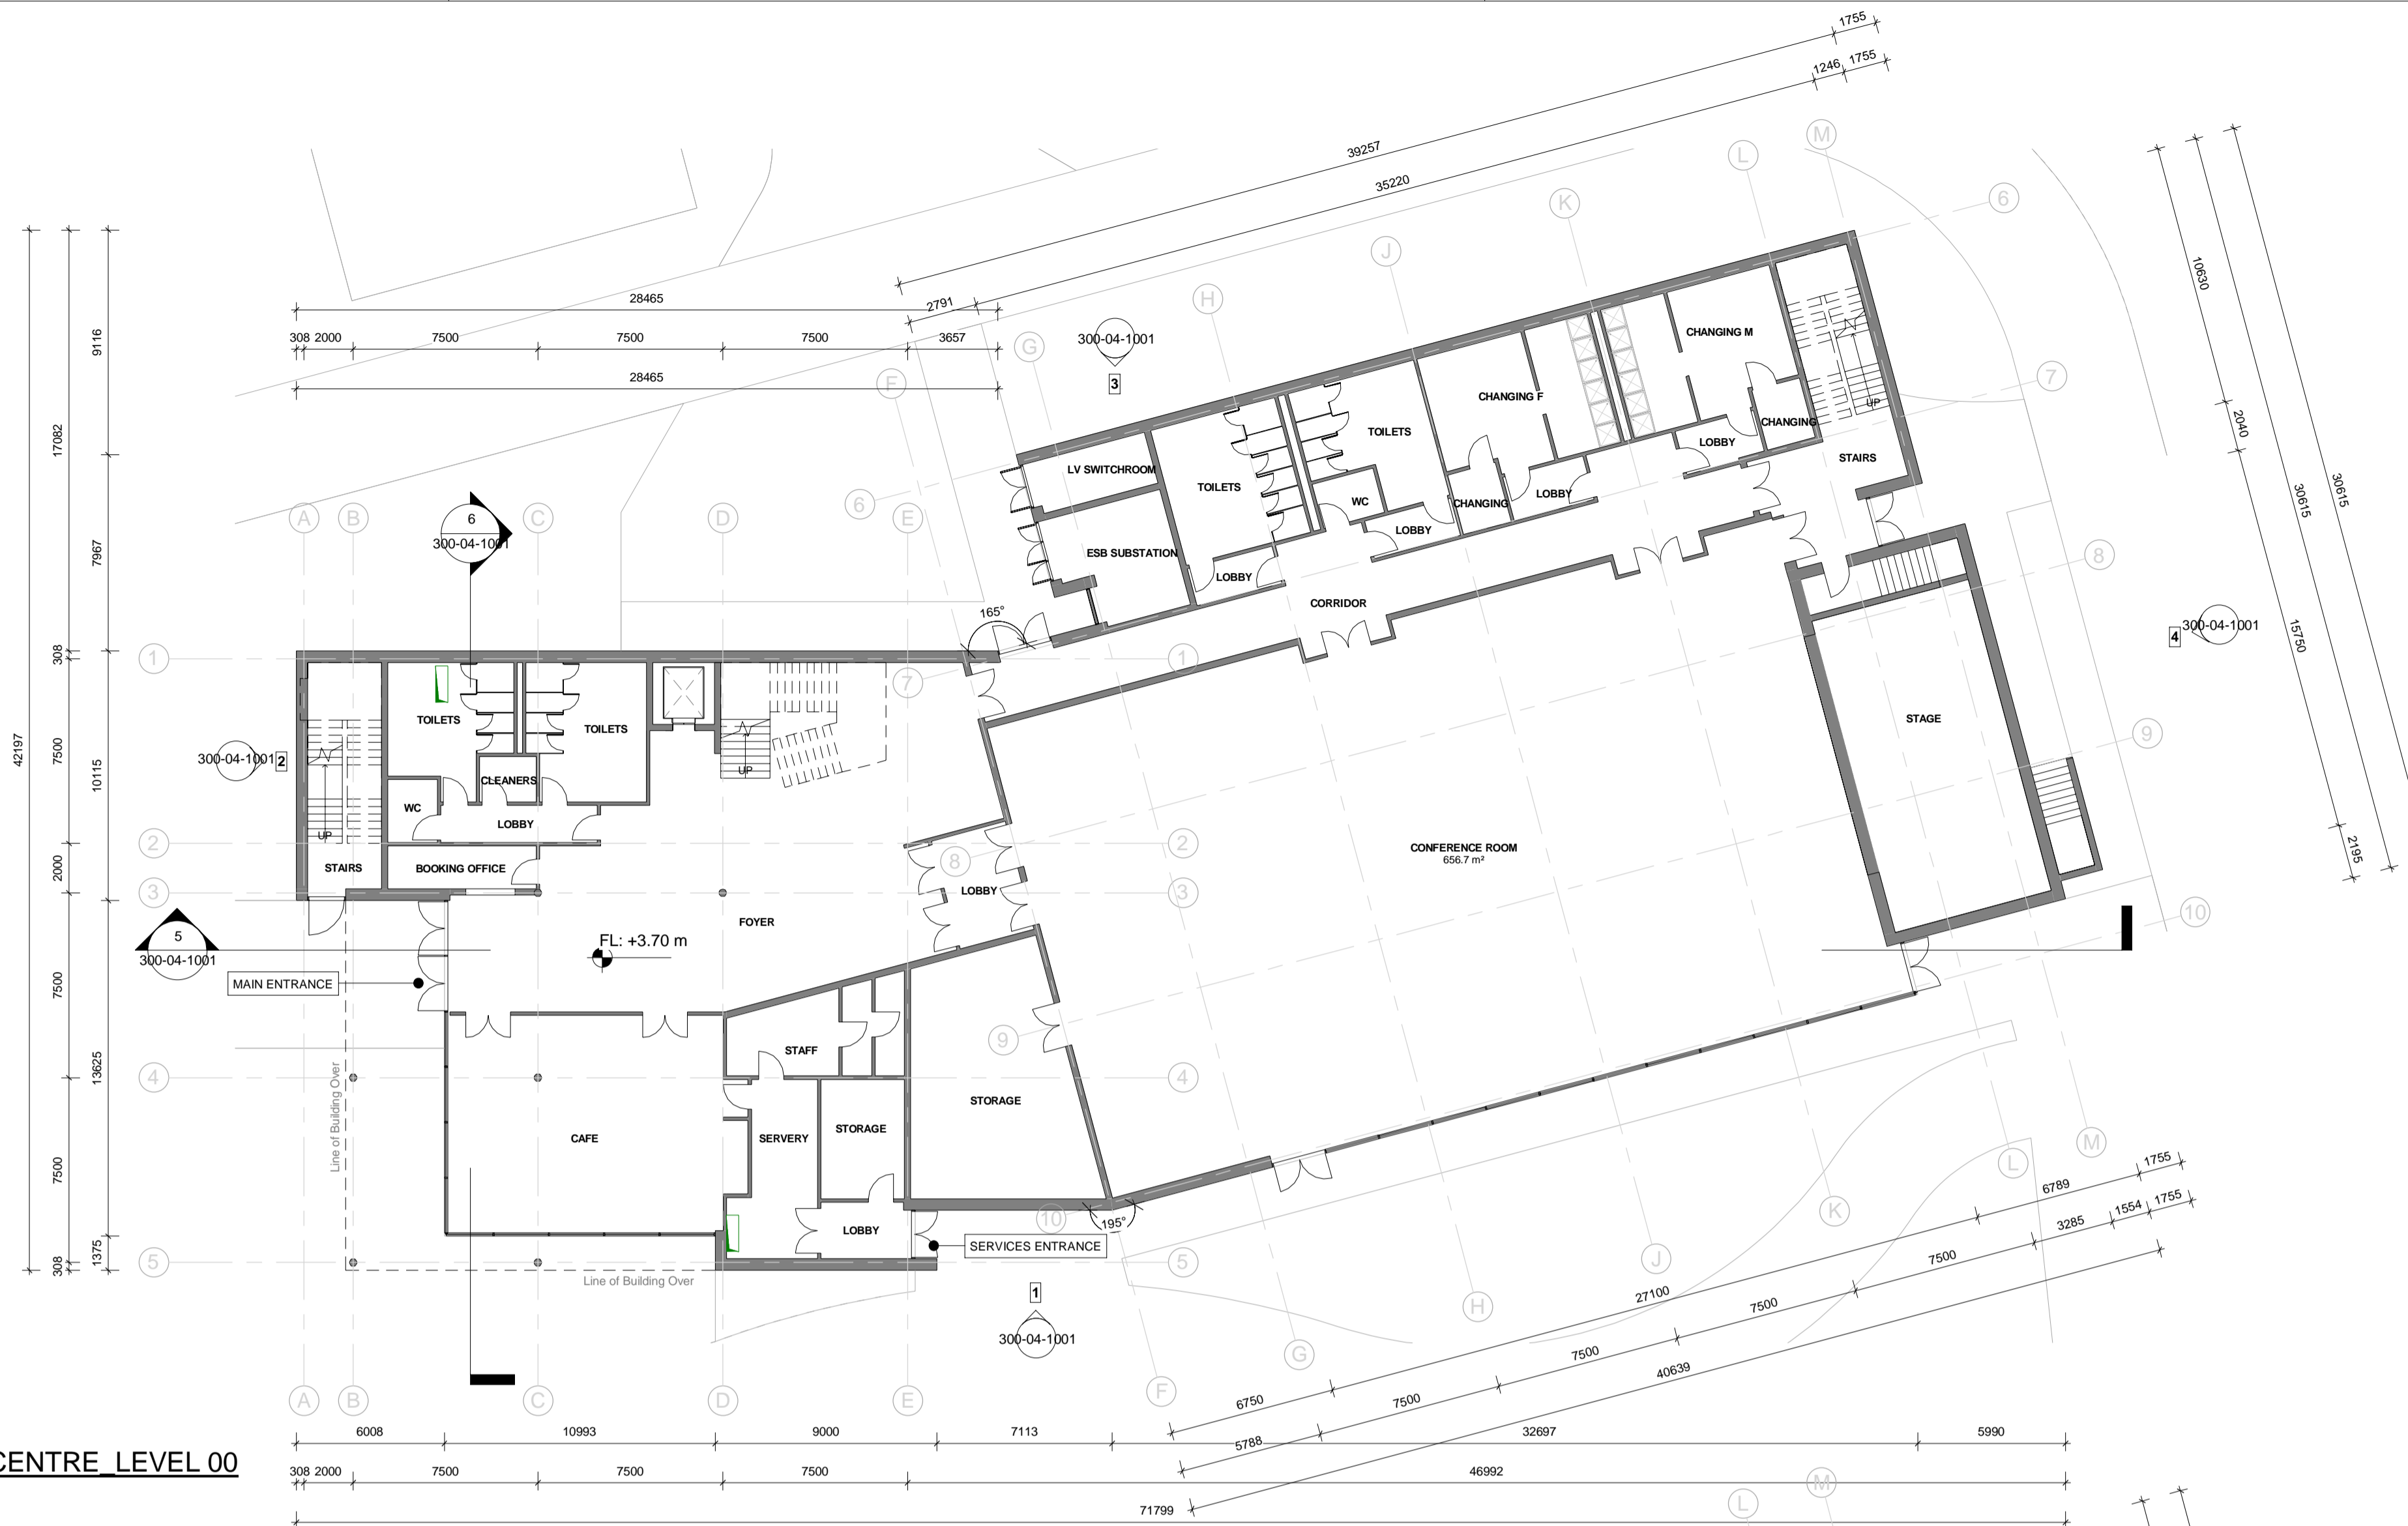


Copyright. All Rights Reserved.
This work is copyright and cannot be produced or copied in any form or by any means (graphic, electronic or mechanical including photocopying) without the written permission of the originator. Any reuse, express or implied, to use this document for any purpose whatsoever is restricted to the terms of the agreement or implied agreement between the originator and the instructing party.


Levels and contours are relative to an Ordnance Survey Datum
Figured dimensions in millimetres.

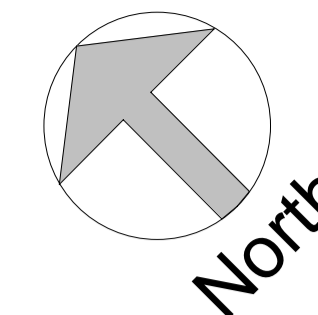

1-CULTURAL CENTRE LEVEL 00
1 : 200

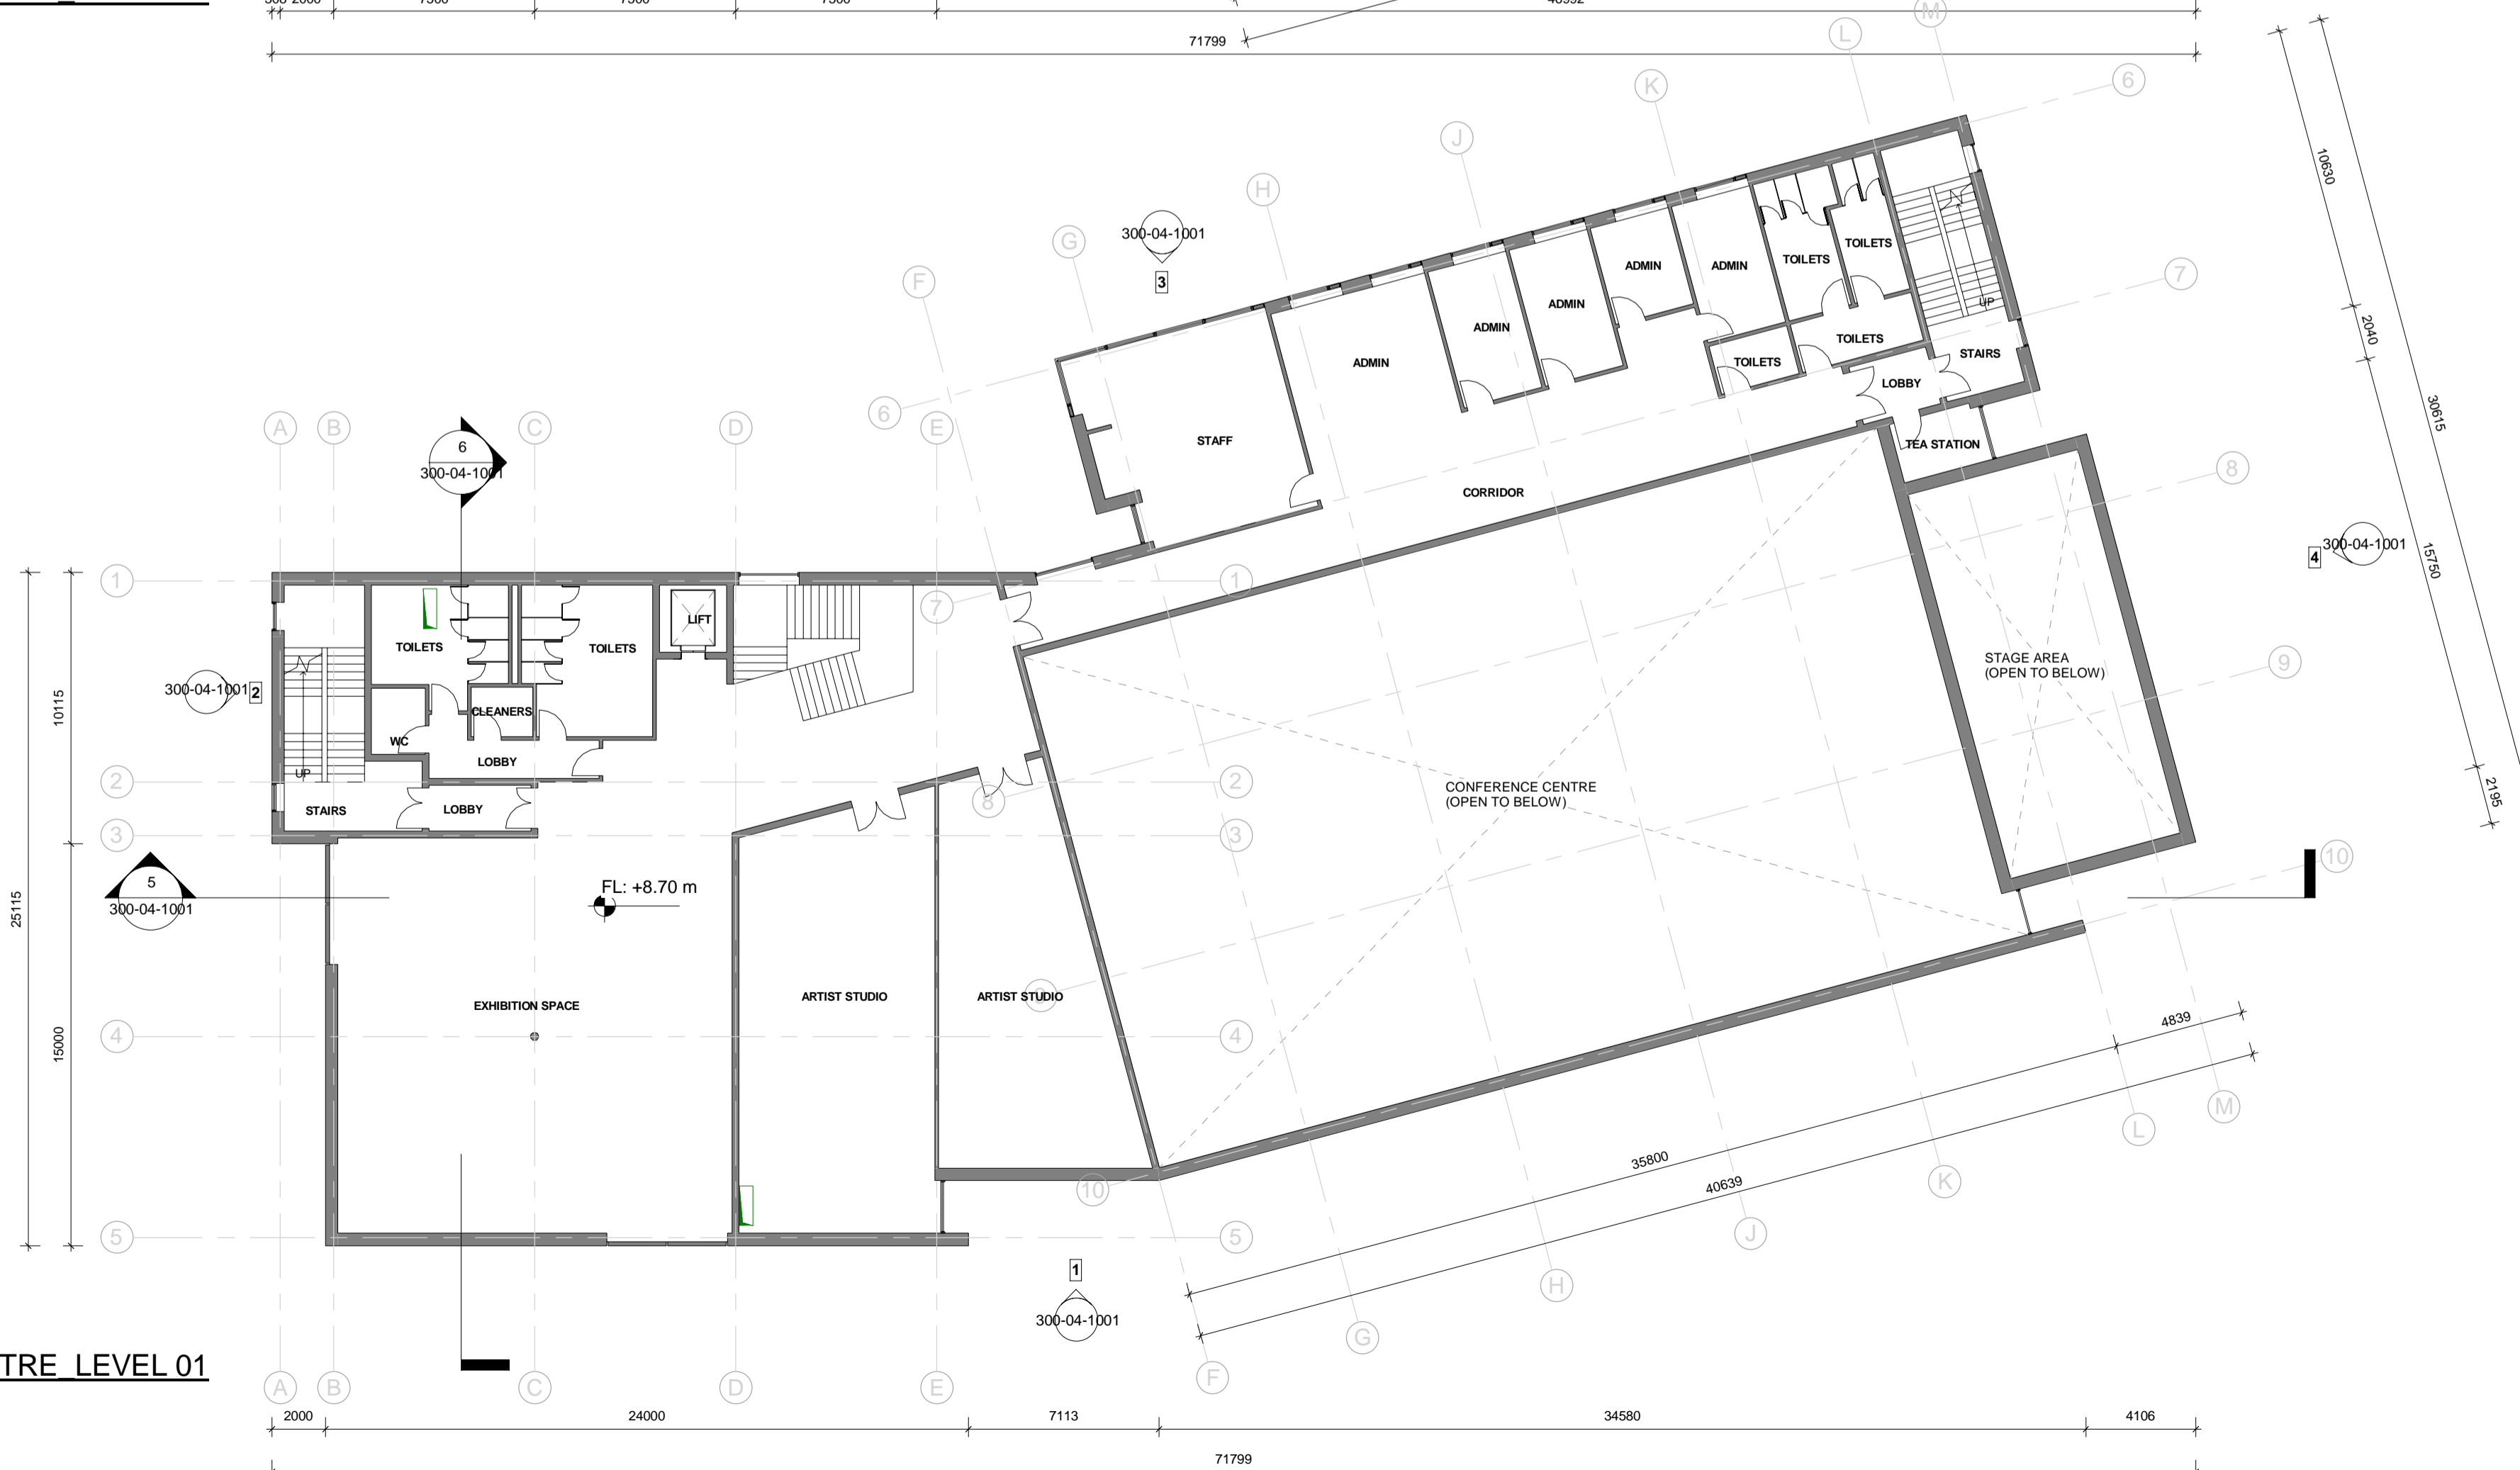

2-CULTURAL CENTRE LEVEL 01
1 : 200

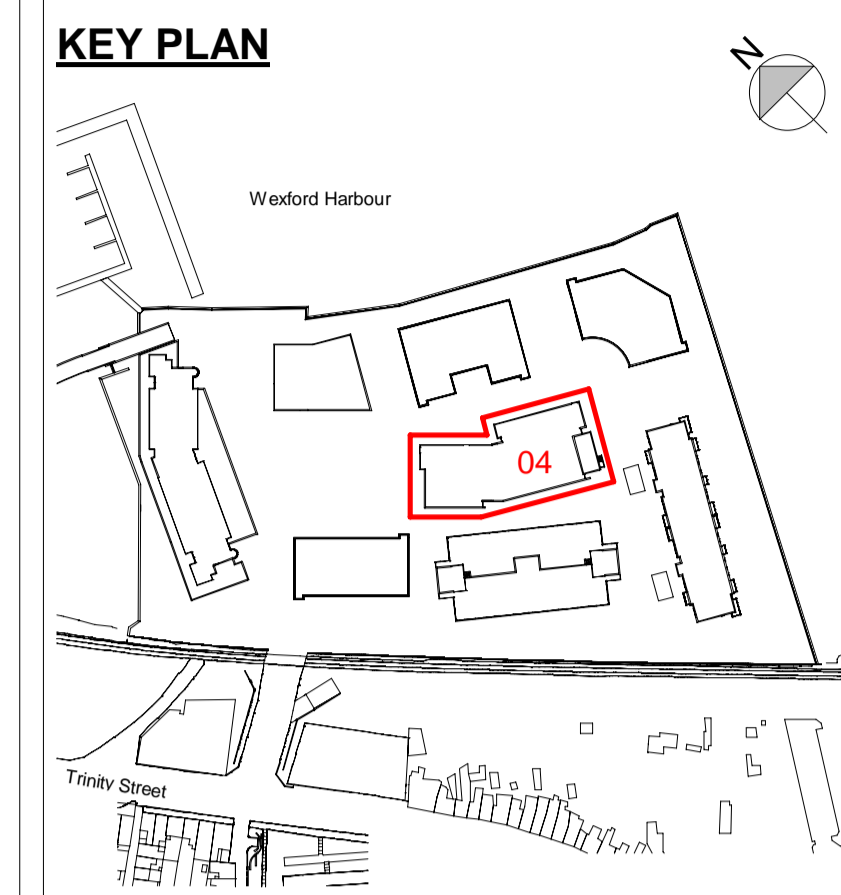

04_CulturalCentre - Gross Floor Area (GFA)

Level	Area
CULTURAL CENTRE LEVEL 00	1738 m²
CULTURAL CENTRE LEVEL 01	1039 m²
CULTURAL CENTRE PLANT	177 m²
TOTAL GROSS AREA:	2945 m²

Open Roof Plant Area Only

173 m²

REVISION SCHEDULE		
NO.	DATE	DESCRIPTION
P01	2019.02.07	Issued for Planning

Mixed Use Development
Trinity Wharf Wexford

CLIENT
Wexford County Council
County Hall, Carrickslaw, Wexford.
Y35 WY93
Tel: 053 919 6000
Web: www.wexfordcoco.ie



19 Merrion Square, Dublin 2, Ireland
Tel: +353 (0)1 669 3000
Email: mail@stwarchitects.com
Web: www.stwarchitects.com

DRAWING
CULTURAL CENTRE_PLANS_SHEET 1 OF 2

SCALE @A1 1 : 200	ISSUED: 2019.02.07
DRAWN BY: TH	CHECKED BY: PJ
PROJECT NO. 15058	PROJECT ARCHITECT: Philip Jackson
DRAWING NO. TWW-STW-00-ZZ-DR-A-200-04-1001	REVISION P01

PROJECT STAGE: **Stage 4: PLANNING APPLICATION**

01/02/19 6:53:57 PM

TWW-STW-00-ZZ-M3-A-0000_SHEETS