


Copyright. All Rights Reserved.
This work is copyright and cannot be produced or copied in any form or by any means (graphic, electronic or mechanical including photocopying) without the written permission of the originator. Any reuse, express or implied, to use this document for any purpose whatsoever is restricted to the terms of the agreement or implied agreement between the originator and the instructing party.

Levels and contours are to an Ordnance Survey Datum
Figured dimensions in millimetres.

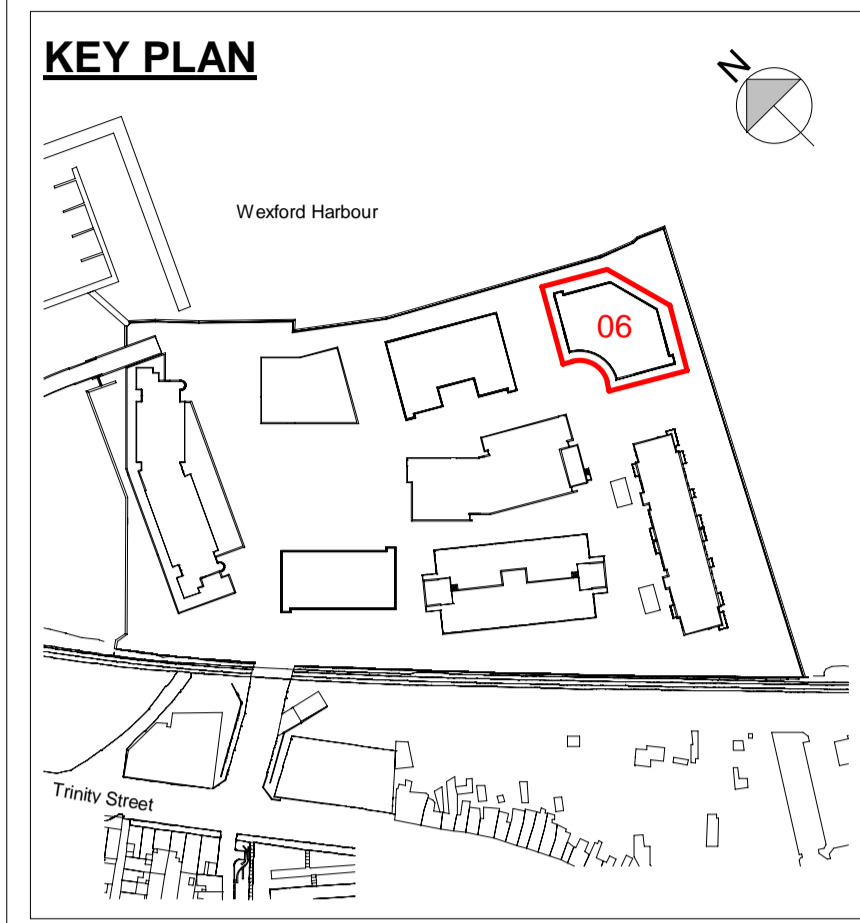

06_OfficeA - Gross Floor Area (GFA)	
Level	Area
OFFICE A LEVEL 00	939 m ²
OFFICE A LEVEL 01	1138 m ²
OFFICE A LEVEL 02	1138 m ²
OFFICE A LEVEL 03	1138 m ²
OFFICE A LEVEL 04	1043 m ²
OFFICE A PLANT	85 m ²
TOTAL GROSS AREA:	5453 m²

Open Roof Plant Area Only	
	298 m ²

REVISION SCHEDULE		
NO.	DATE	DESCRIPTION
P01	2019.02.07	Issued for Planning

**Mixed Use Development
Trinity Wharf Wexford**


CLIENT
Wexford County Council
County Hall, Carricklawn, Wexford.
Y55 WY93
Tel: 053 919 6000
Web: www.wexfordcoco.ie




STW
Scott Tallon Walker
ARCHITECTS
19 Merrion Square, Dublin 2, Ireland
Tel: +353 (0)1 669 3000
Email: mail@stwarchitects.com
Web: www.stwarchitects.com

DRAWING
OFFICE A_PLANS_SHEET 1 OF 2


SCALE @A1 1 : 200	ISSUED: 2019.02.07
DRAWN BY: TH	CHECKED BY: PJ
PROJECT NO. 15058	PROJECT ARCHITECT: Philip Jackson
DRAWING NO. TWW-STW-00-ZZ-DR-A-200-06-1001	REVISION P01

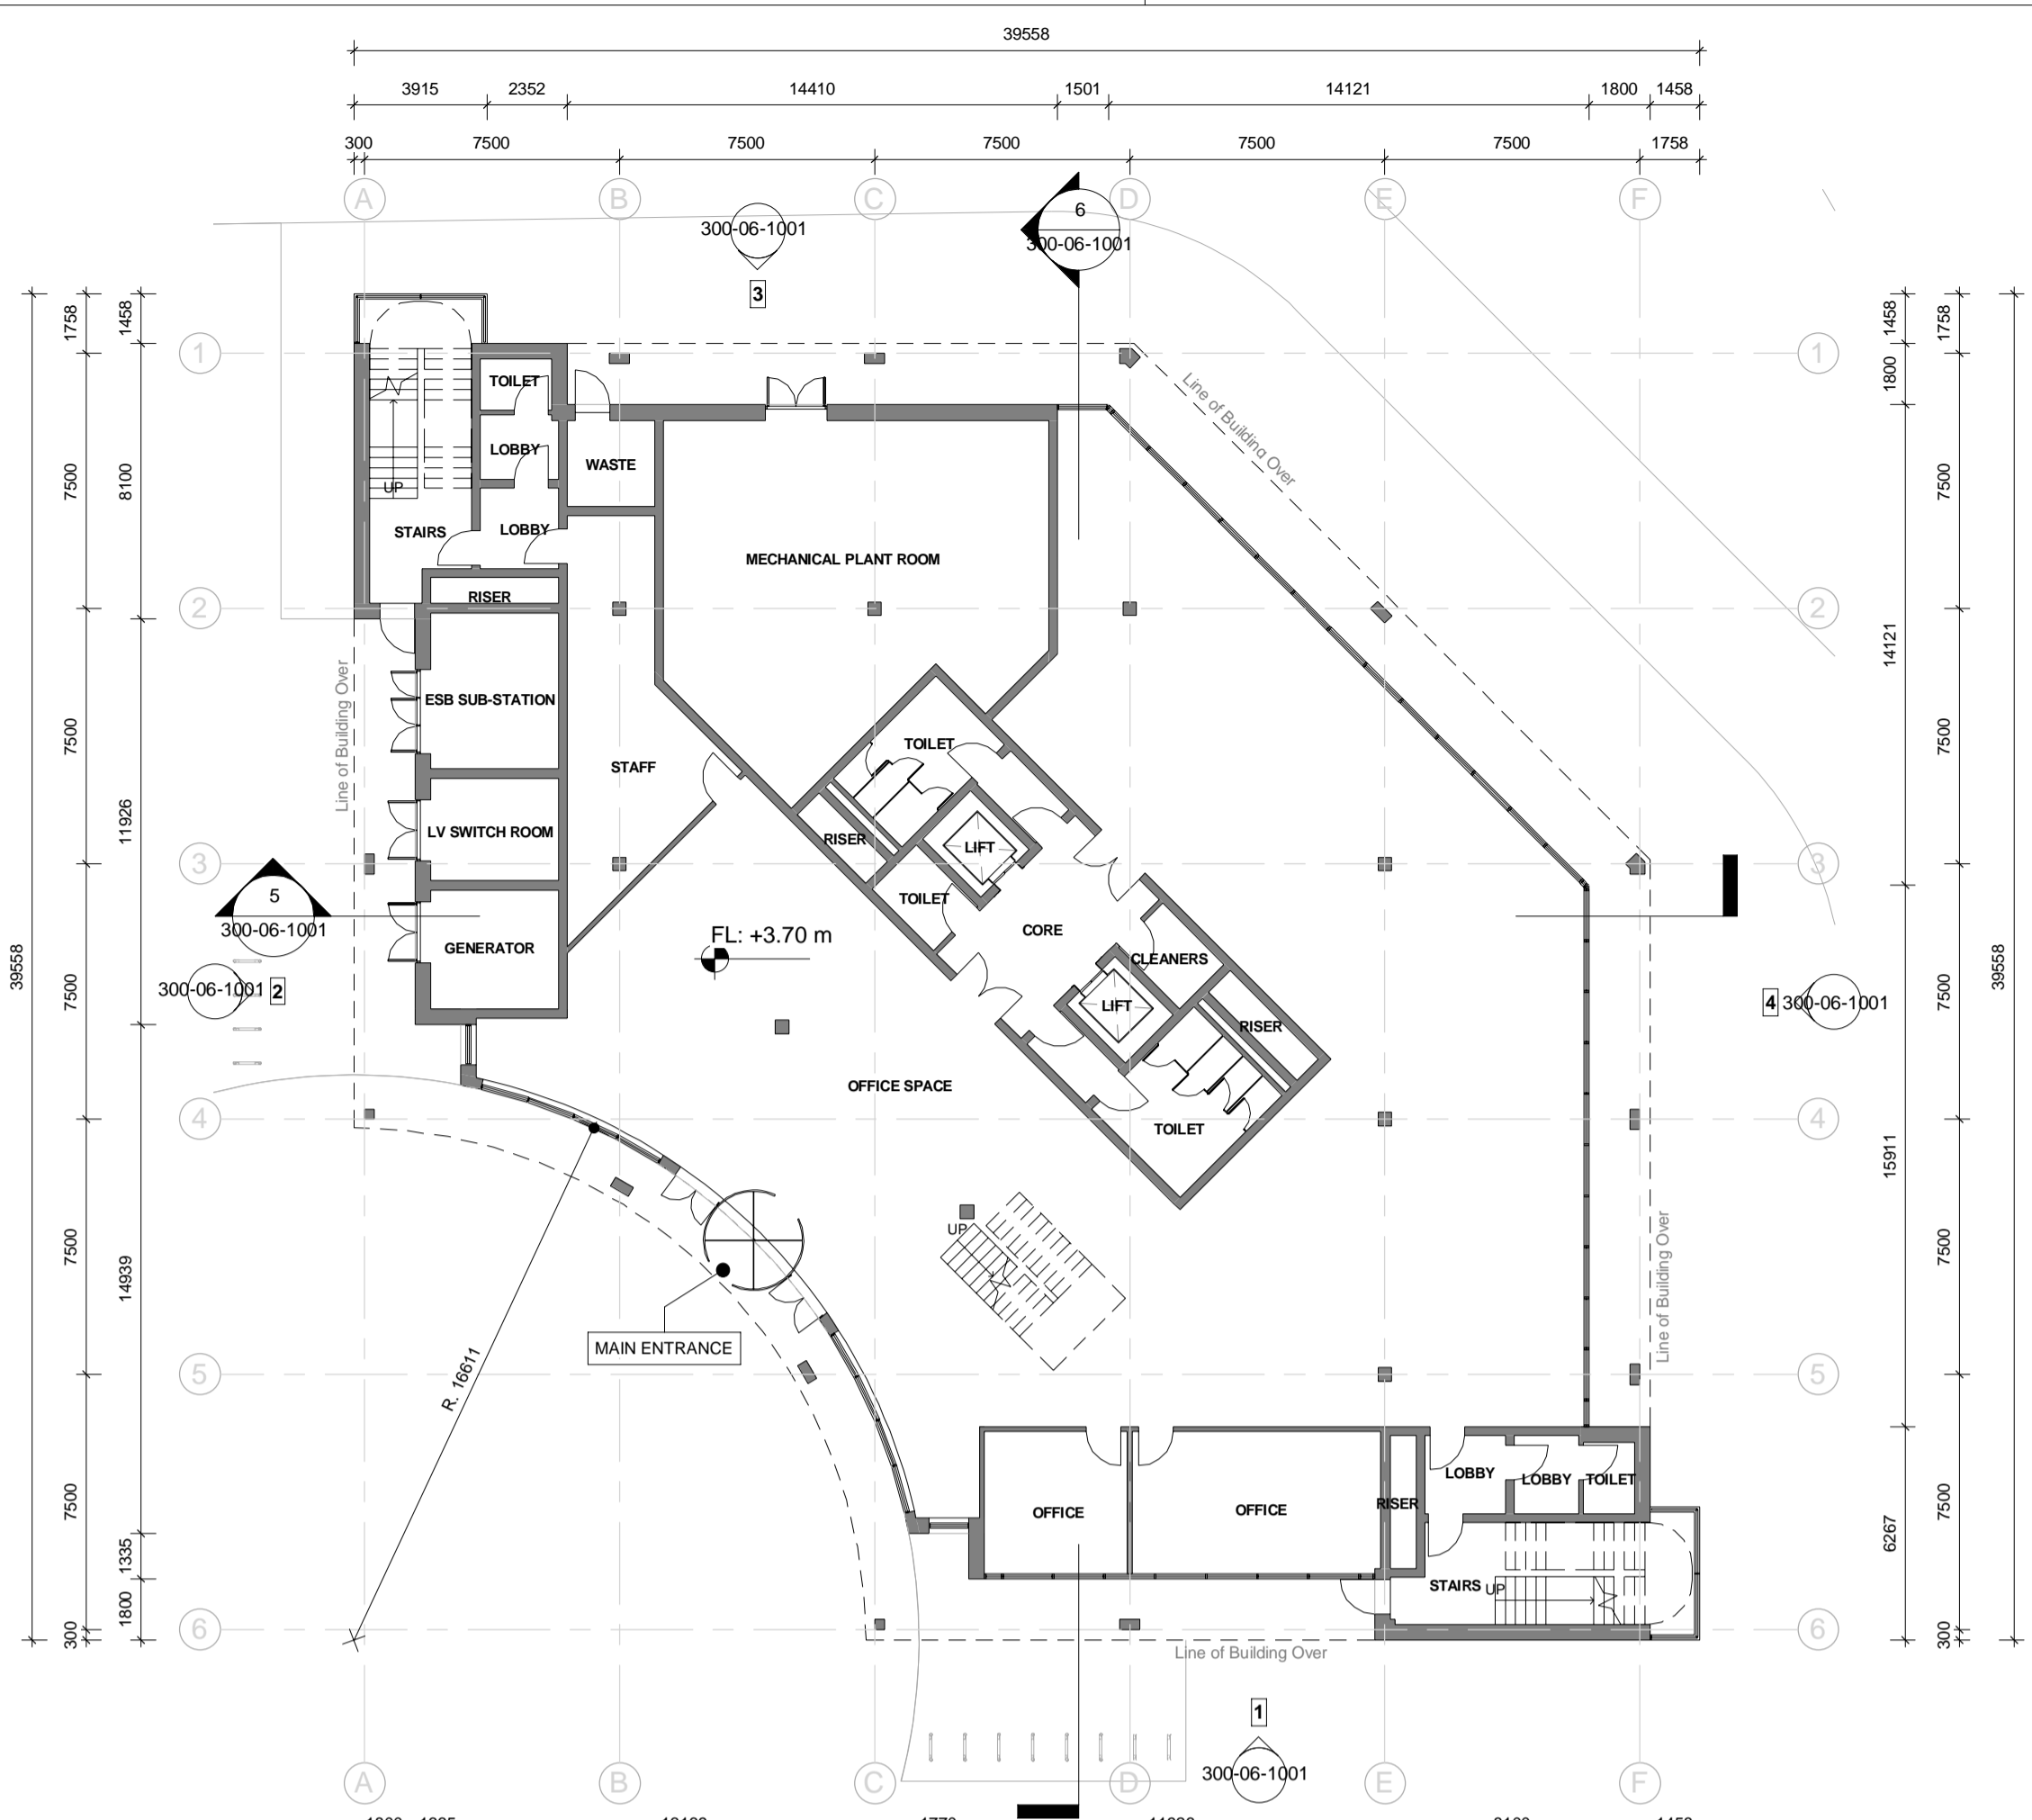


1-OFFICE A LEVEL 00
1 : 200

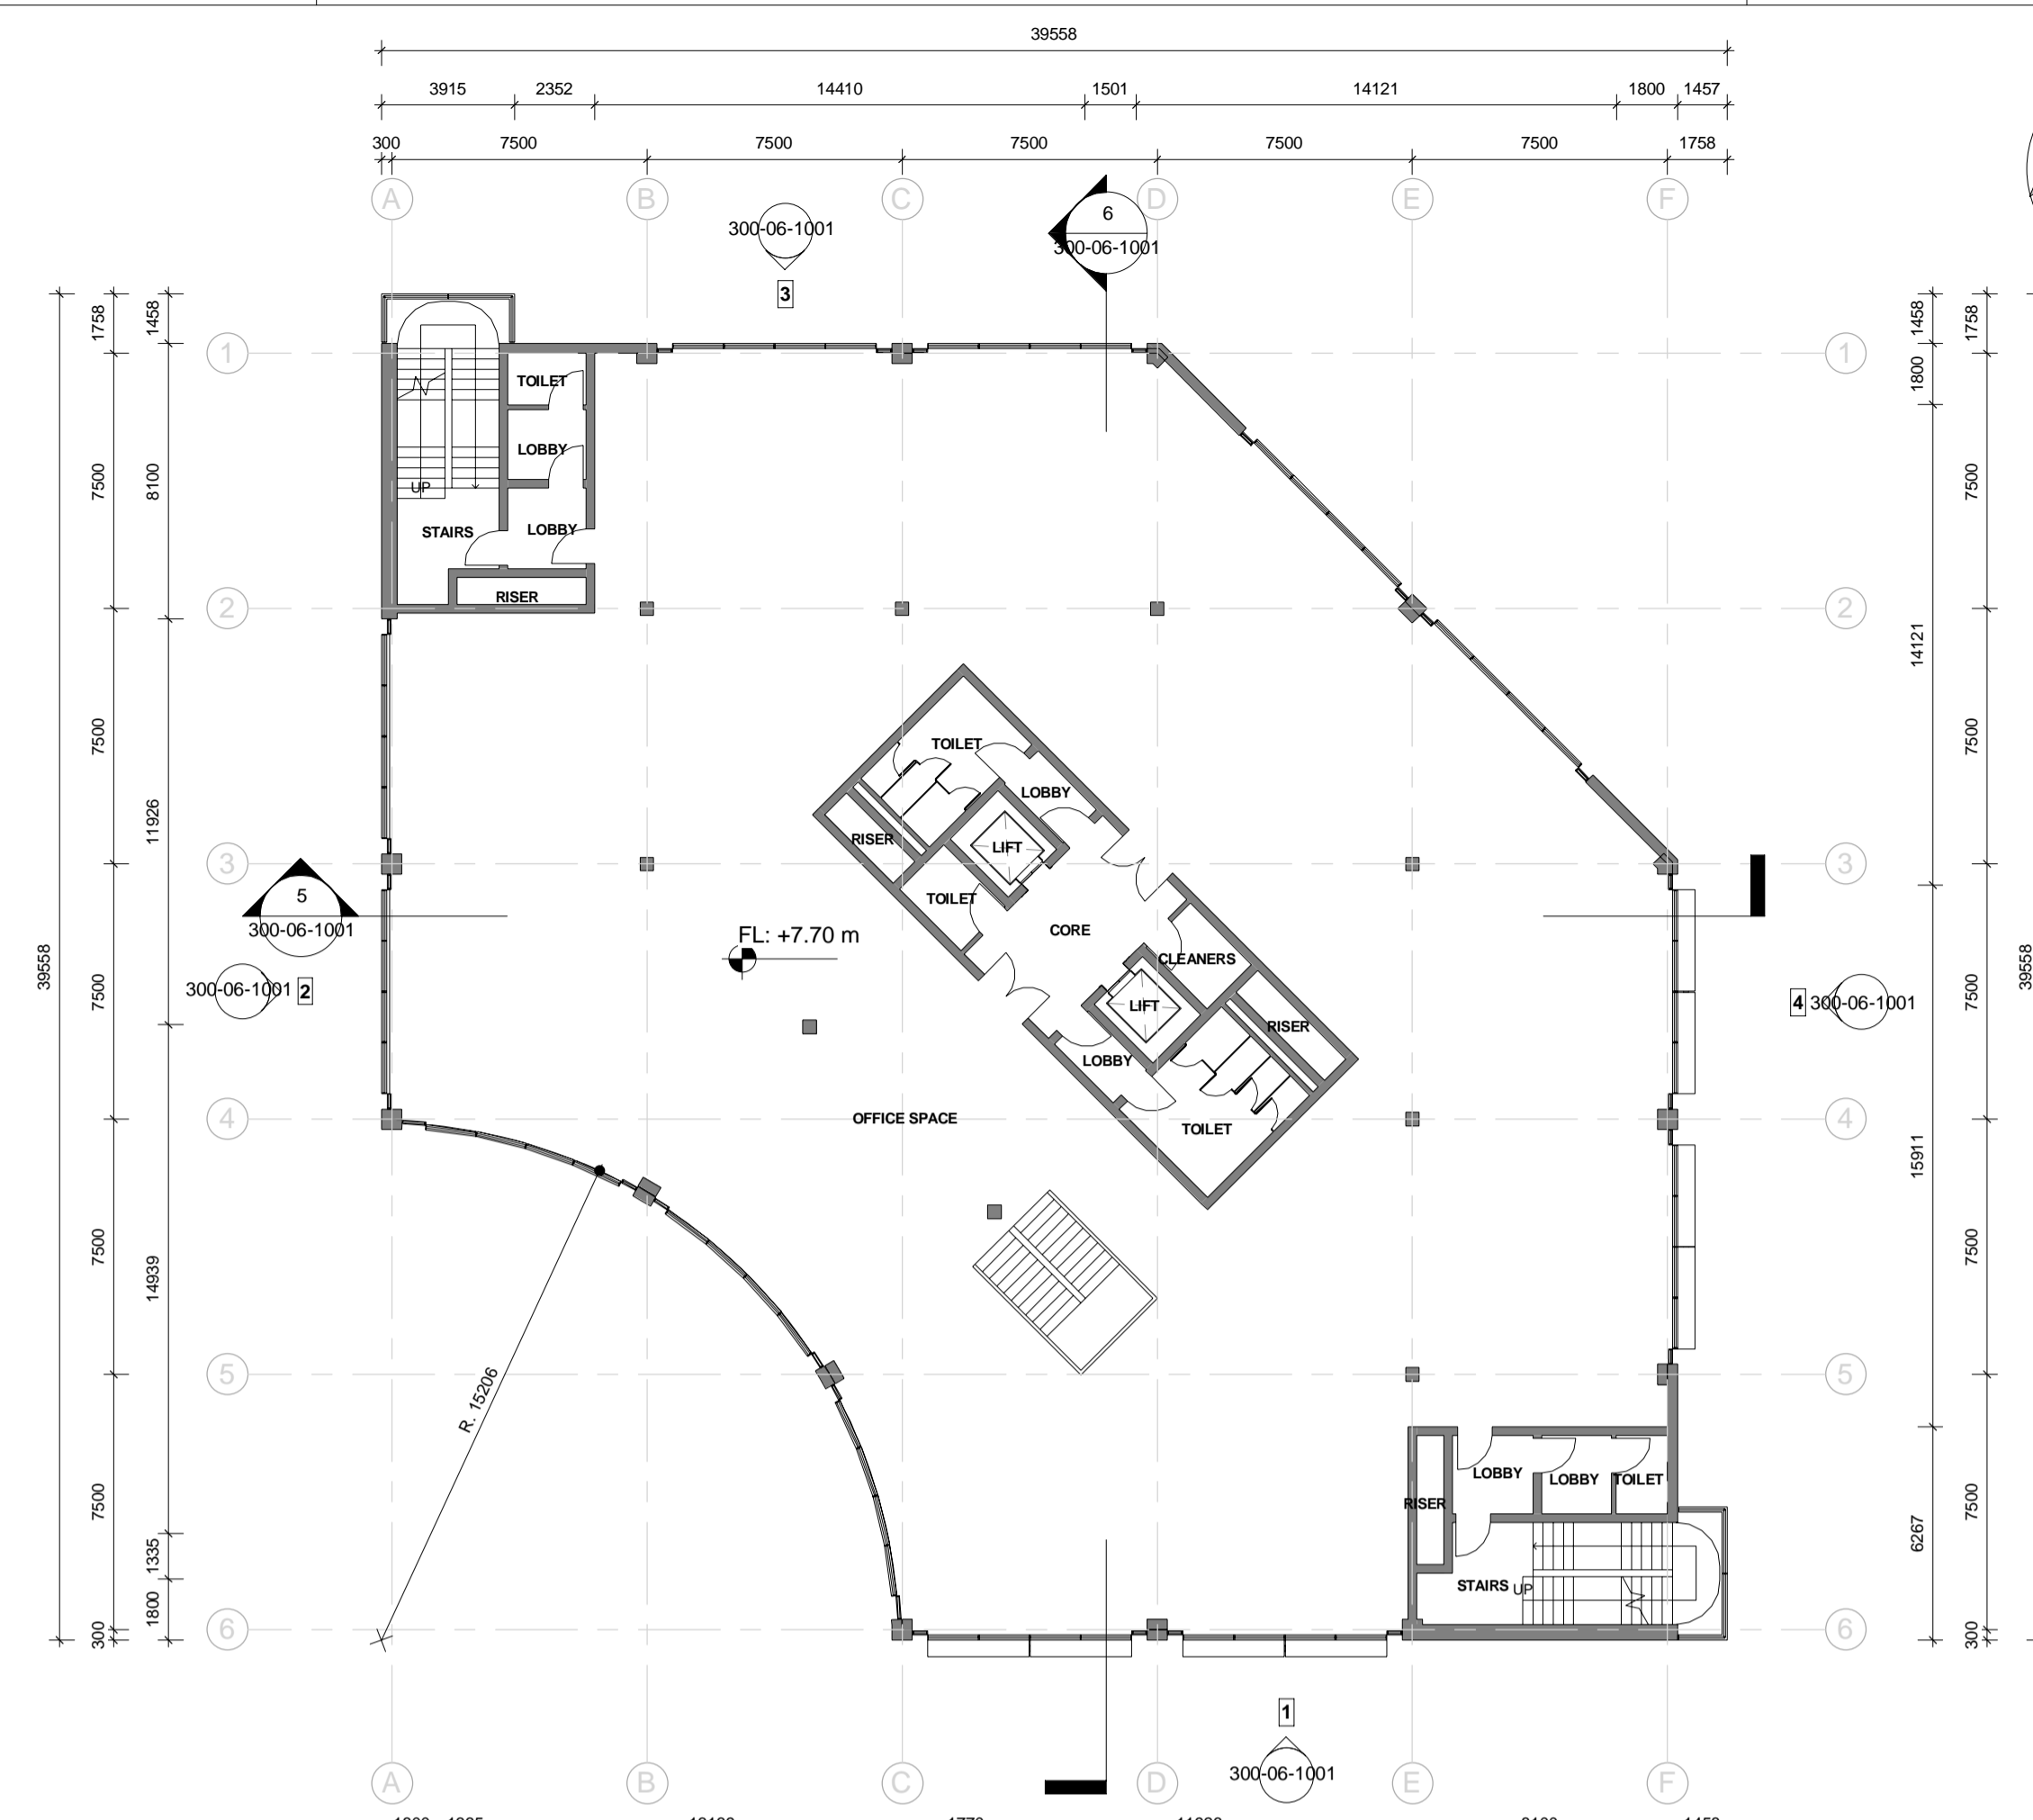

2-OFFICE A LEVEL 01
1 : 200

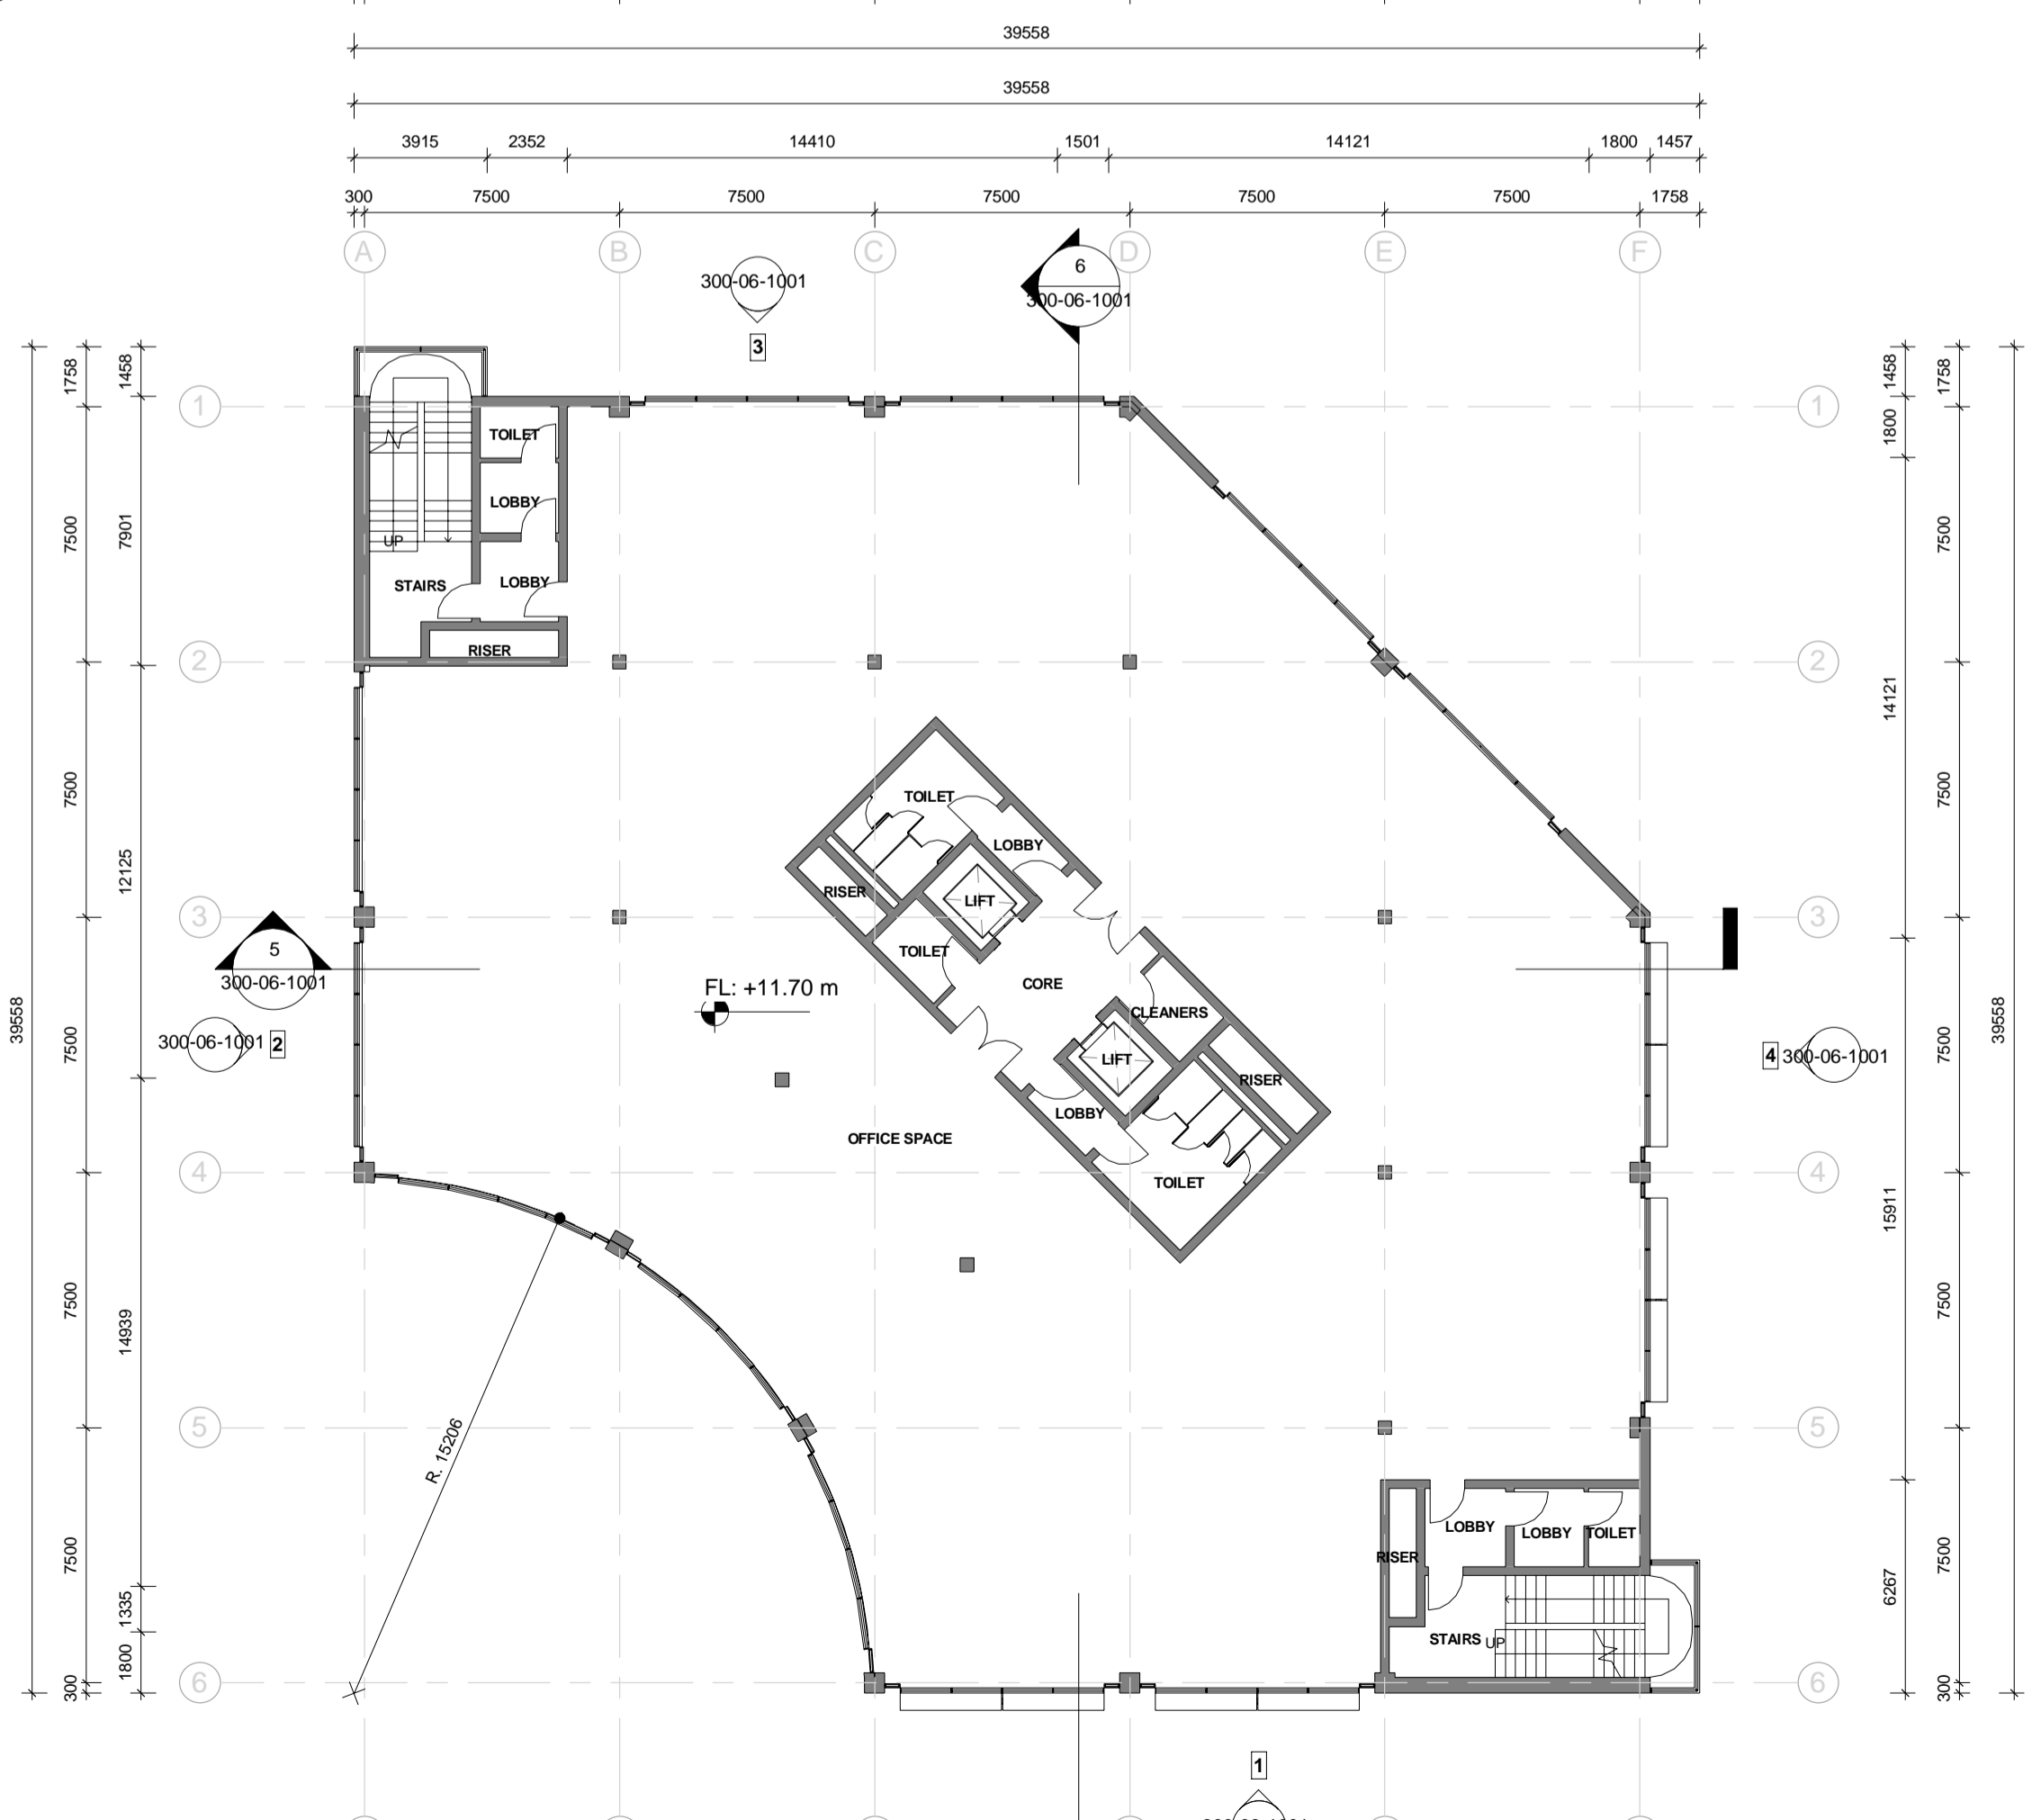

3-OFFICE A LEVEL 02
1 : 200

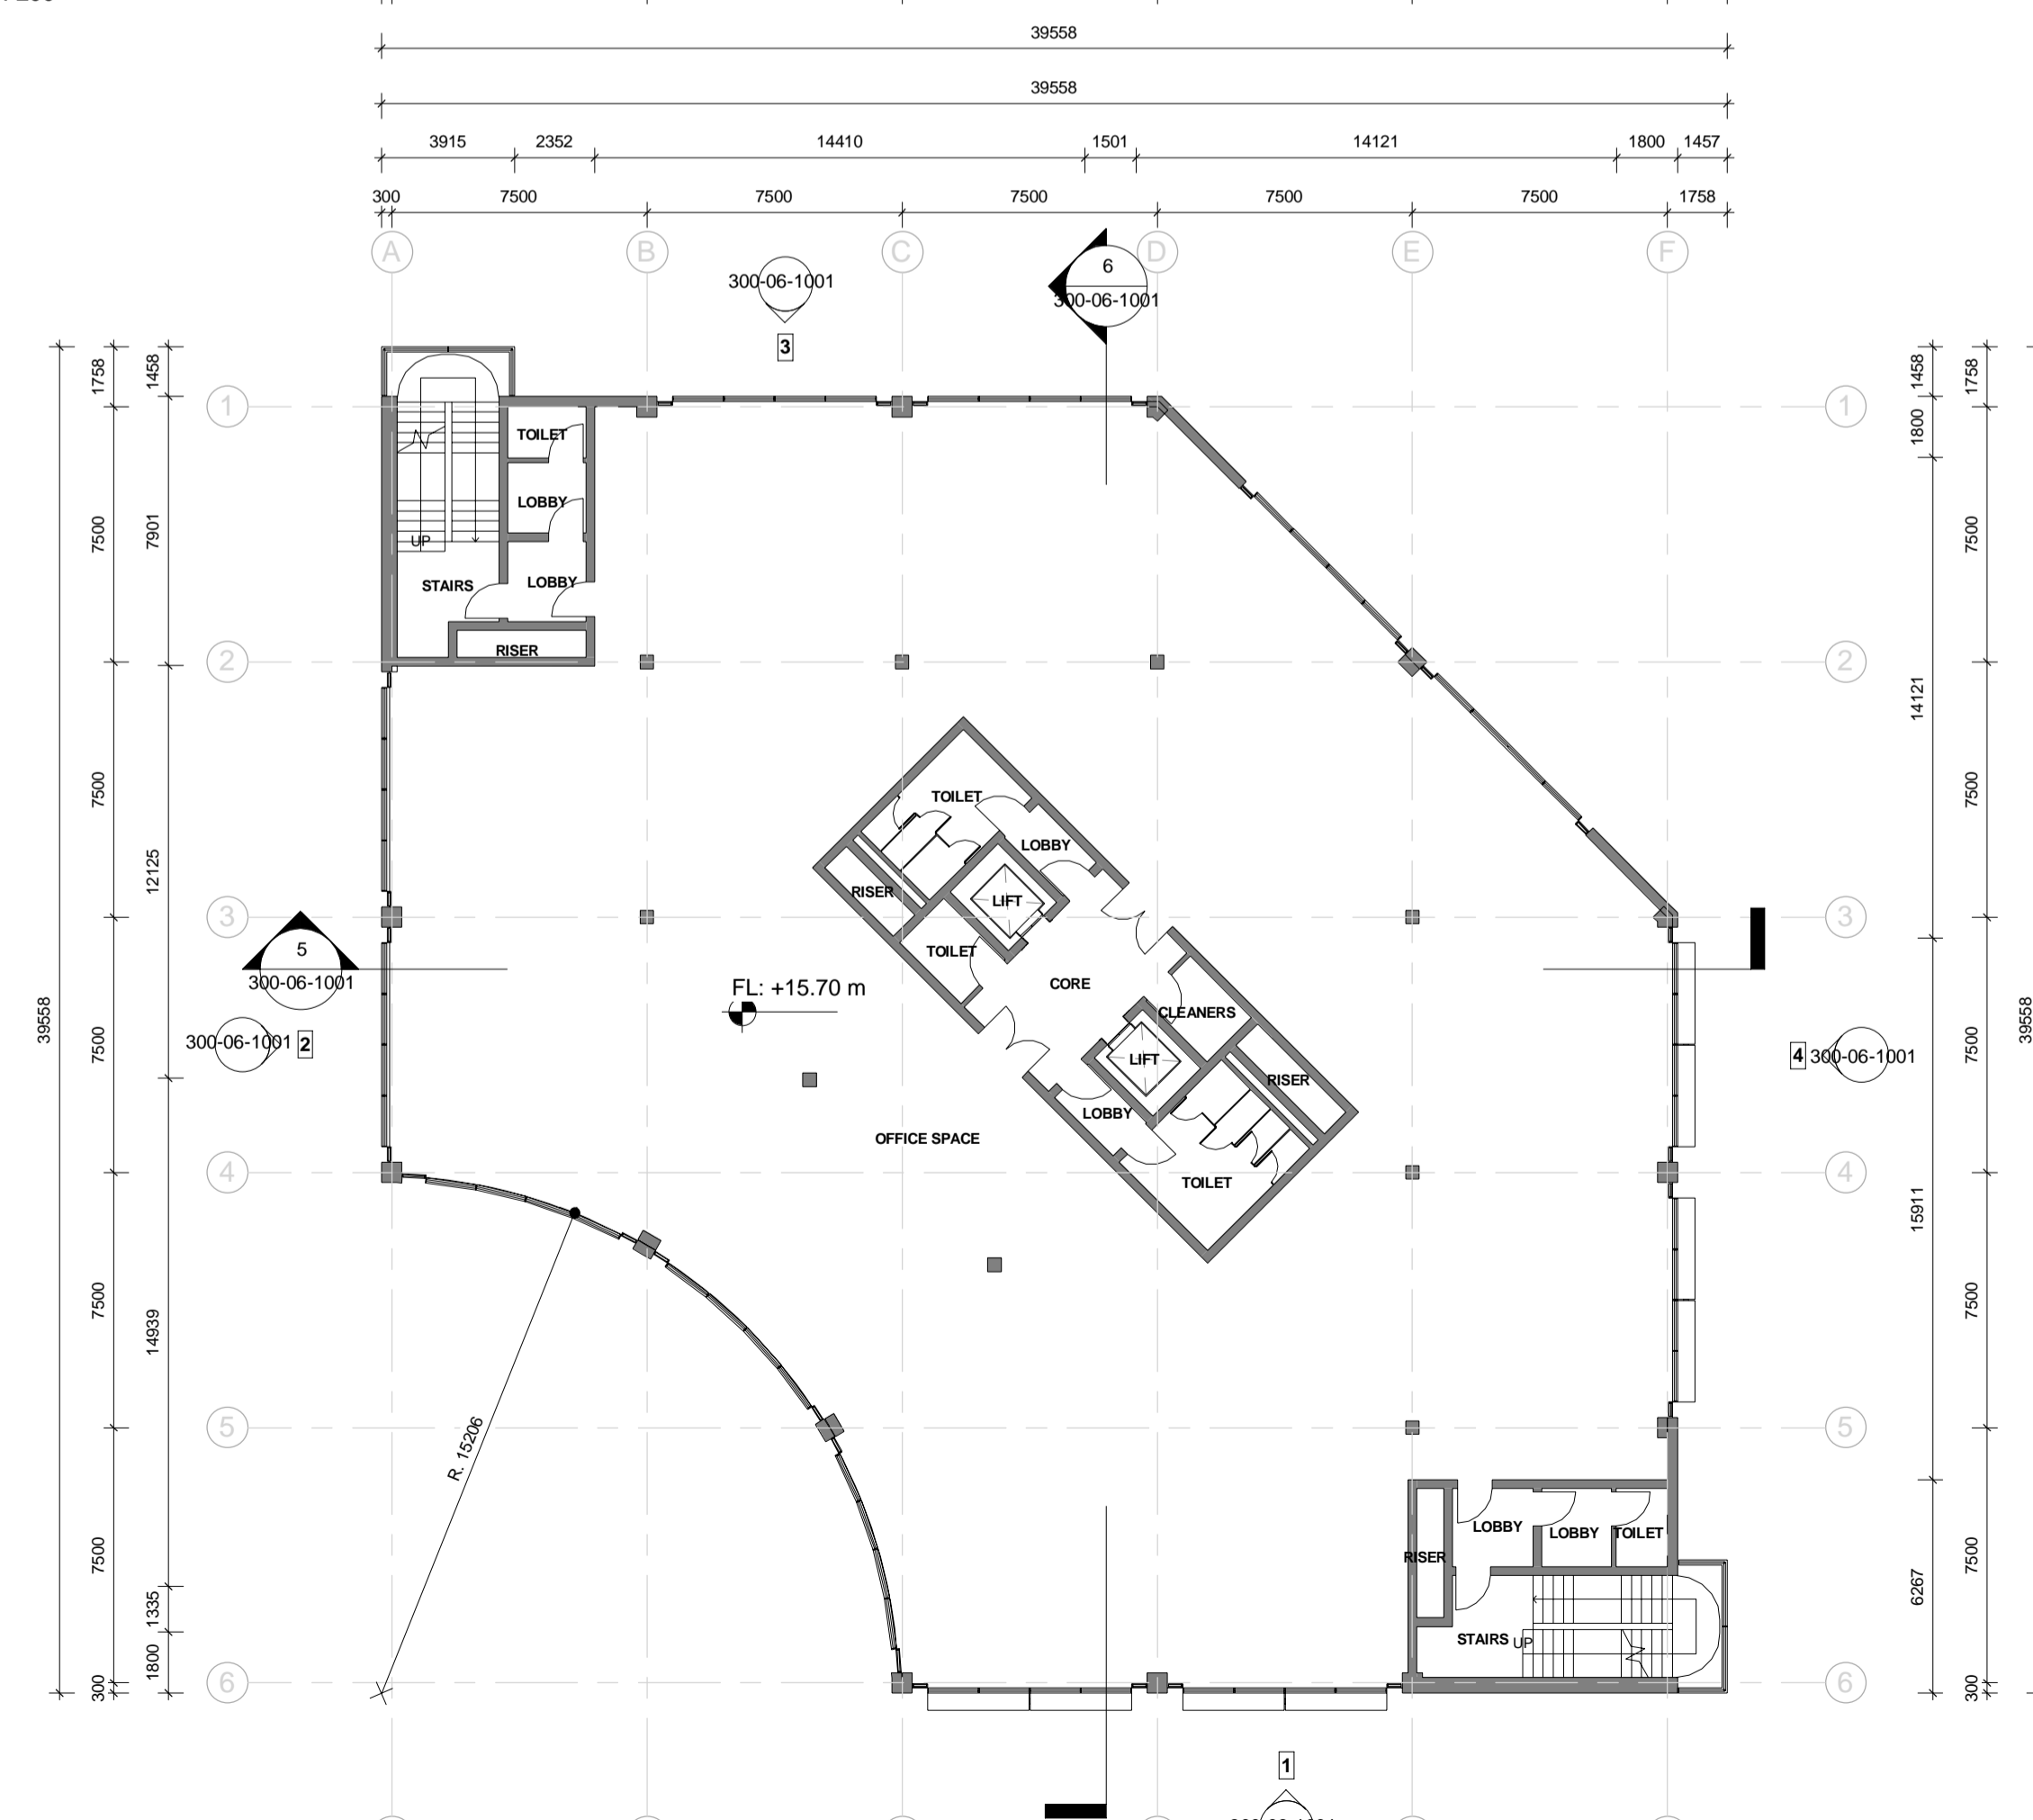

4-OFFICE A LEVEL 03
1 : 200