


1 Site Location Map

1: 10560

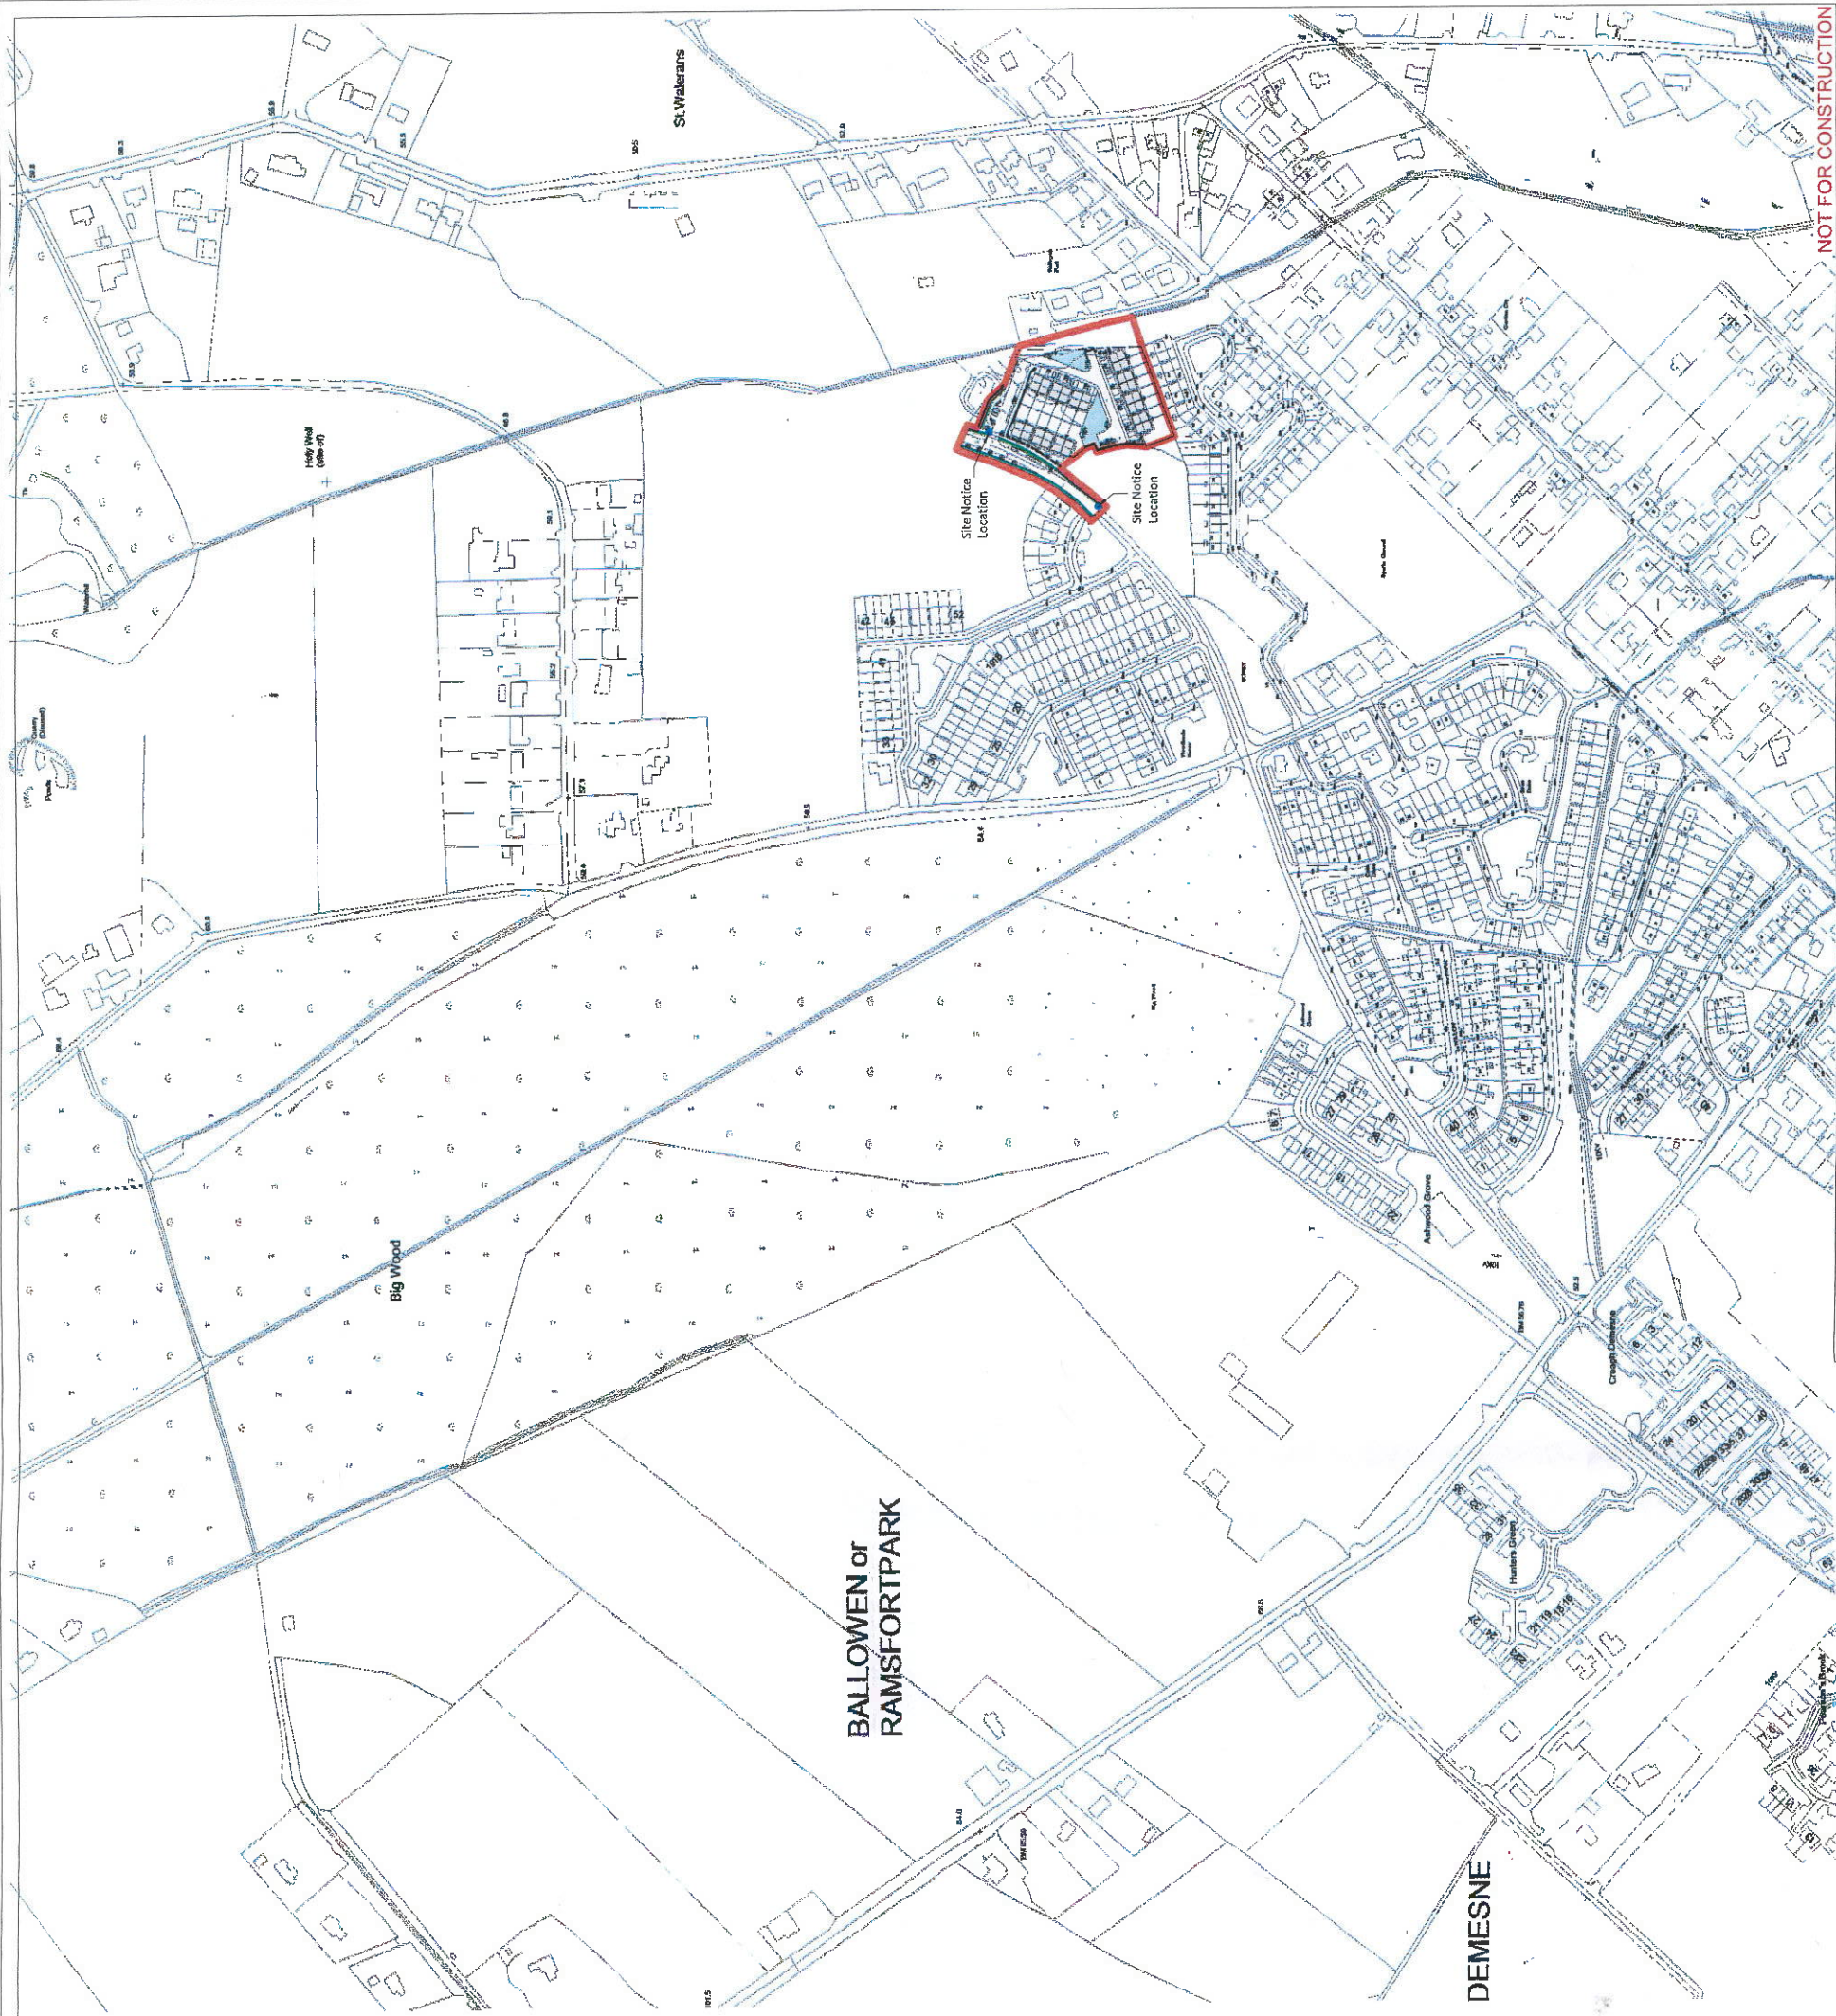

Revision Schedule		PLANNING	
Rev. No.	Rev. Description	Date	By

PROJECT:	Ramsfort Park
TITLE:	Site location
PREPARED BY:	Garry, Co. Wexford
CHECKED BY:	
DATE:	

2 Site location
1: 2500