

Johnstown Castle Recreation & Nature Trail

(MURRINTOWN TO PIERCESTOWN TRAIL)




Project Drawings Book No. 2

September 2026

WEXFORD COUNTY COUNCIL

Proposed Johnstown Castle Recreation & Nature Trail:
(Murrintown to Piercestown Trail)
Drawing List


Drg. No.:	Title:	Scale:
000	Location Map	1:15,000
100	Overview Map Southern Route	1:10,000
101	Sh.01 Trail Layout	1:2000
102	Sh.02 Trail Layout	1:2000
103	Sh.03 Trail Layout	1:2000
104	Sh.04 Trail Layout	1:2000
105	Pedestrian Crossing Murrintown School Junction	1:200
106	Landscape Plan St. Martin's GAA	1:600
107	Assaly River Footbridge Layout Plan	1:300
108	Assaly River Footbridge Elevation & Section	1:150
109	Stone Pier Elevations	1:50
110	Typical Cross Sections	1 : 50

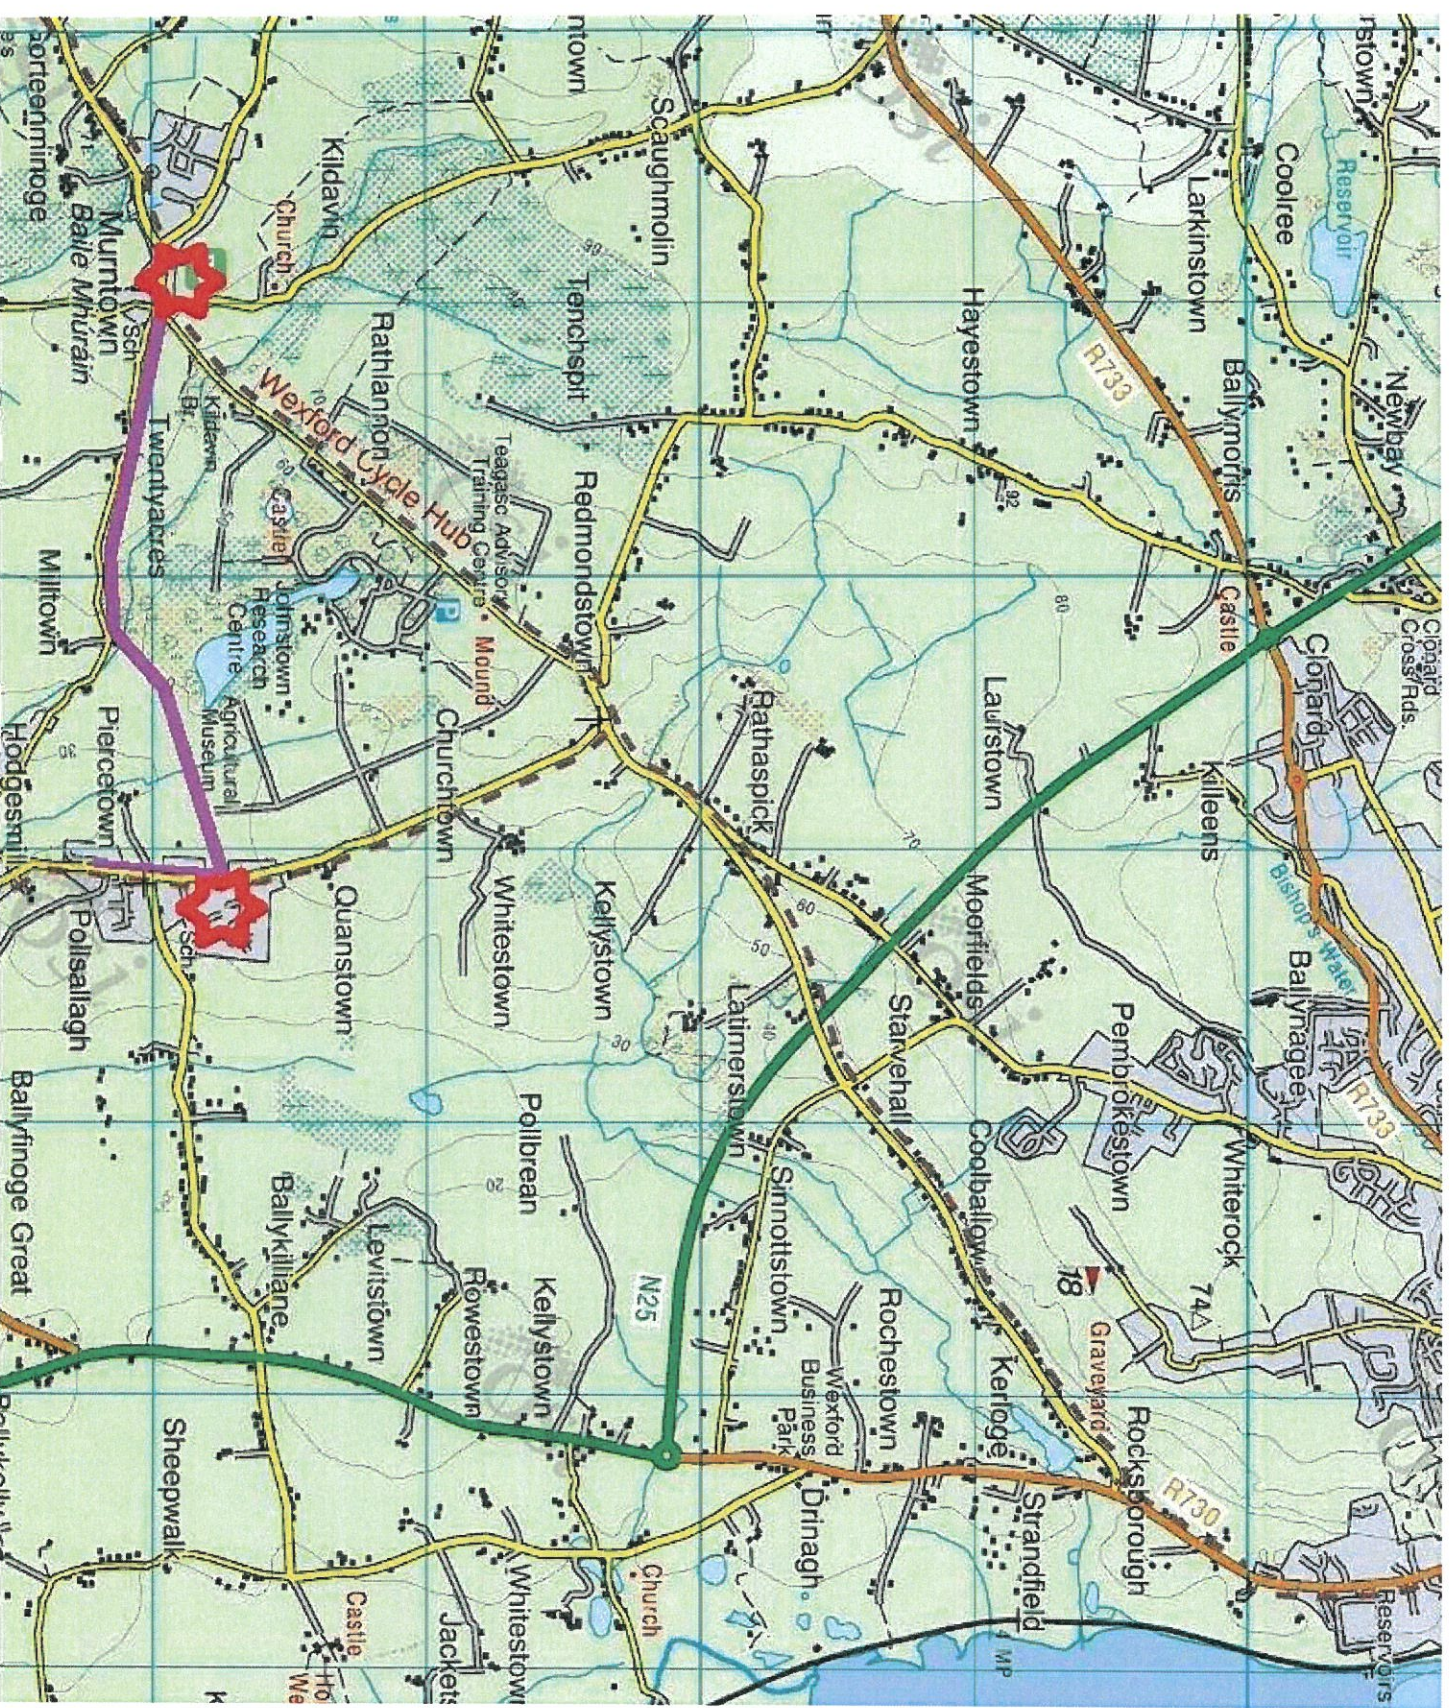

JOHNSTOWN CASTLE RECREATION & NATURE TRAIL

Location Map Drg: P000

TWENTYACRES Meadow

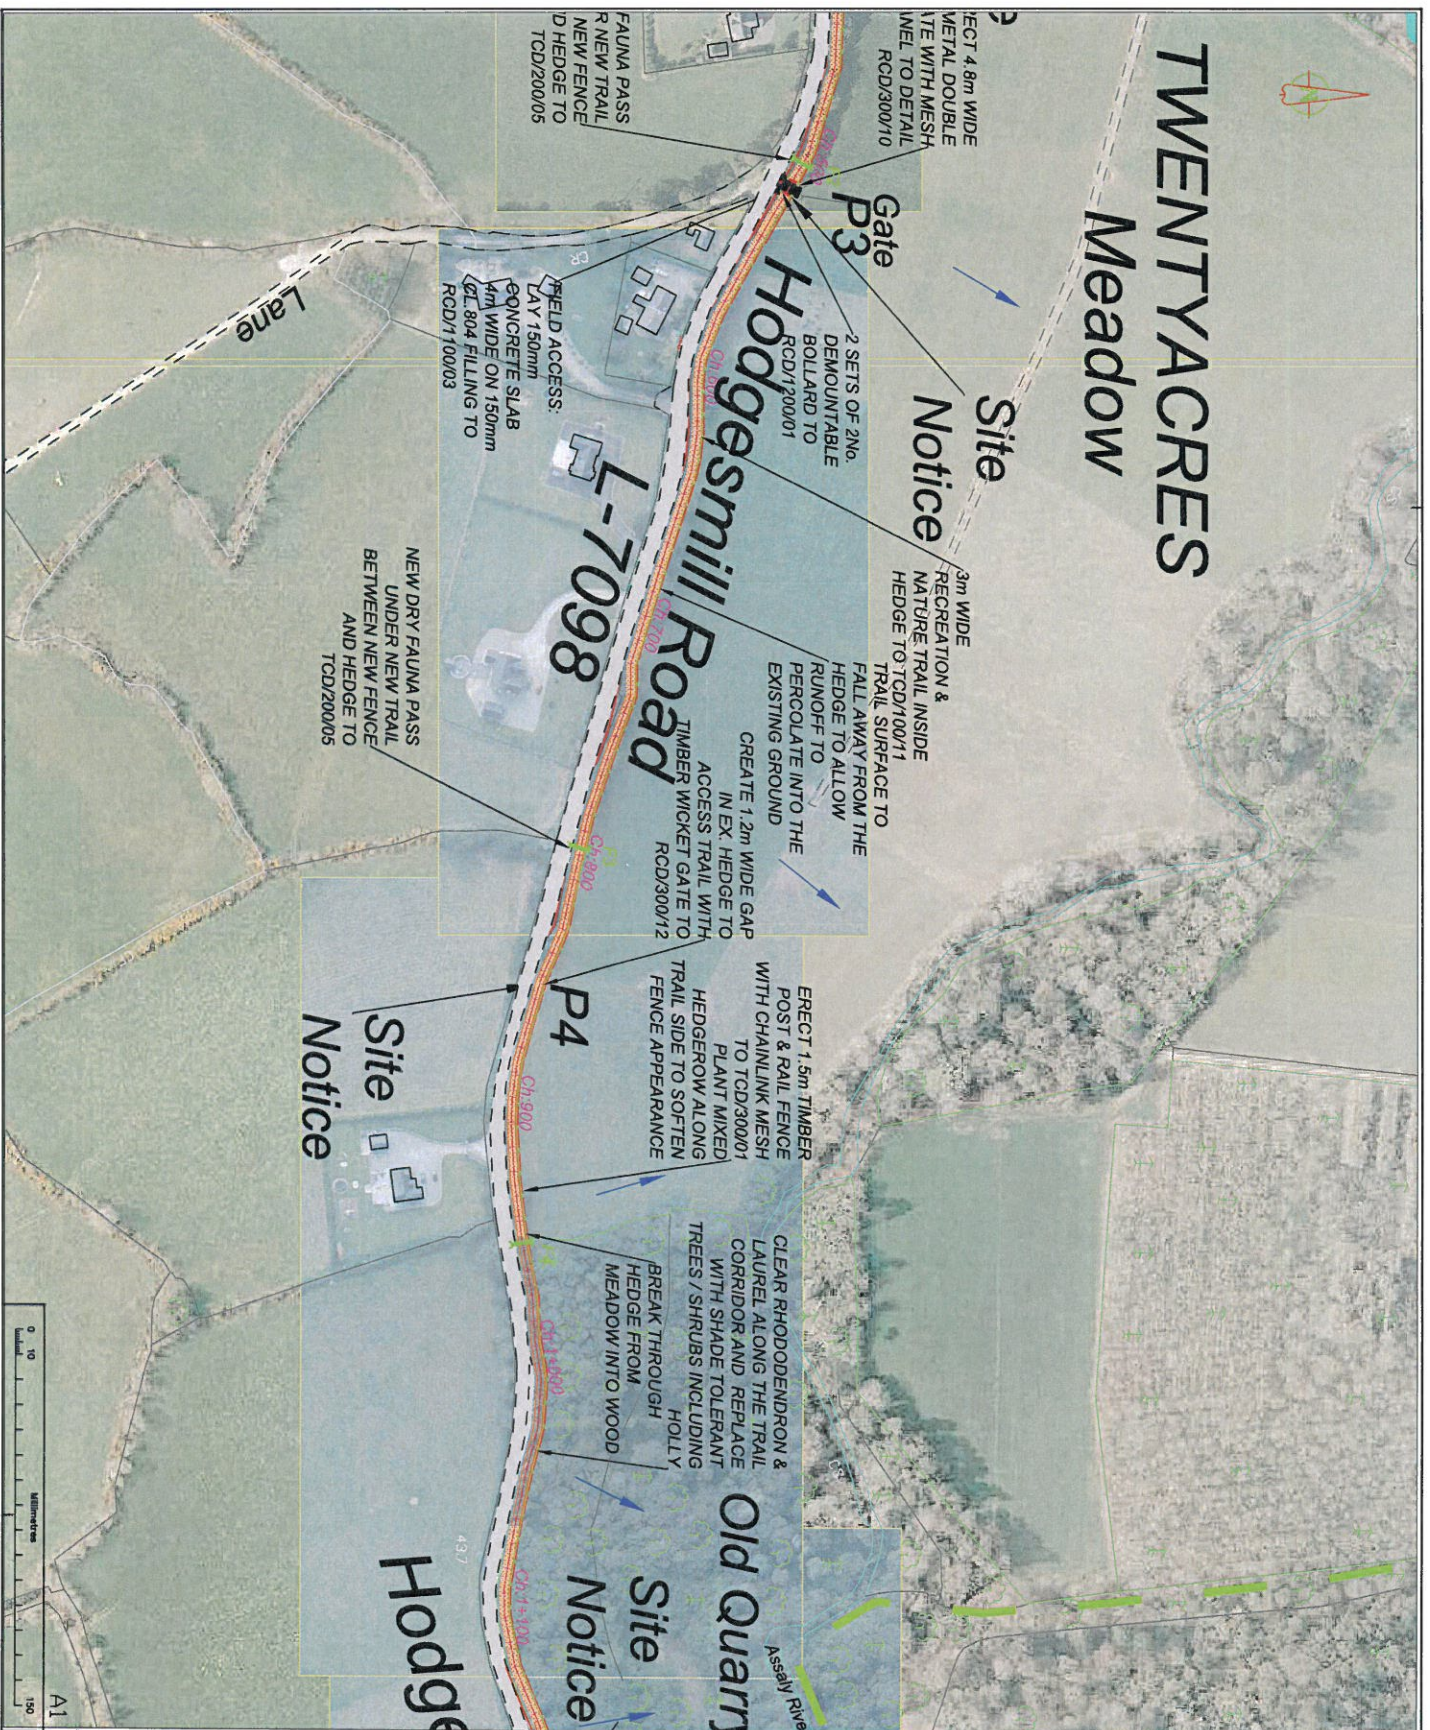

NOTES

These notes apply except where noted otherwise on the drawings or in the specification

GENERAL

1. Do not scale, use only figured dimensions.
2. All dimensions in millimetres, unless stated otherwise.
3. Levels shown thus  in metres to Mean Datum.
4. If in doubt, refer to engineer

SURVEY

1. The proposed site was surveyed on 20 September 2004 to local coordinate and level system was adopted.

F-1 FAUNA PASS UNDER TRAIL

P PERESTRAN ACCESS TO THE TRAIL

 FALL OF GROUND

 STOCKPROOF FENCE

 PALMINE FENCE

 NEW 3m GIRT TRAIL

 SITE OUTLINE

Rev	Description	By	Date	Check	Date
1	Issued for tender				
2	Revised				
3	Revised				
4	Revised				
5	Revised				
6	Revised				
7	Revised				
8	Revised				
9	Revised				
10	Revised				

Wexford County Council

Project: Johnston Castle Recreation & Nature Trail, 25km


Sho2 TRAIL LAYOUT

Murthtown to Percetown Trail

Scale: 1:2000

Sheet: P102

Rev: B

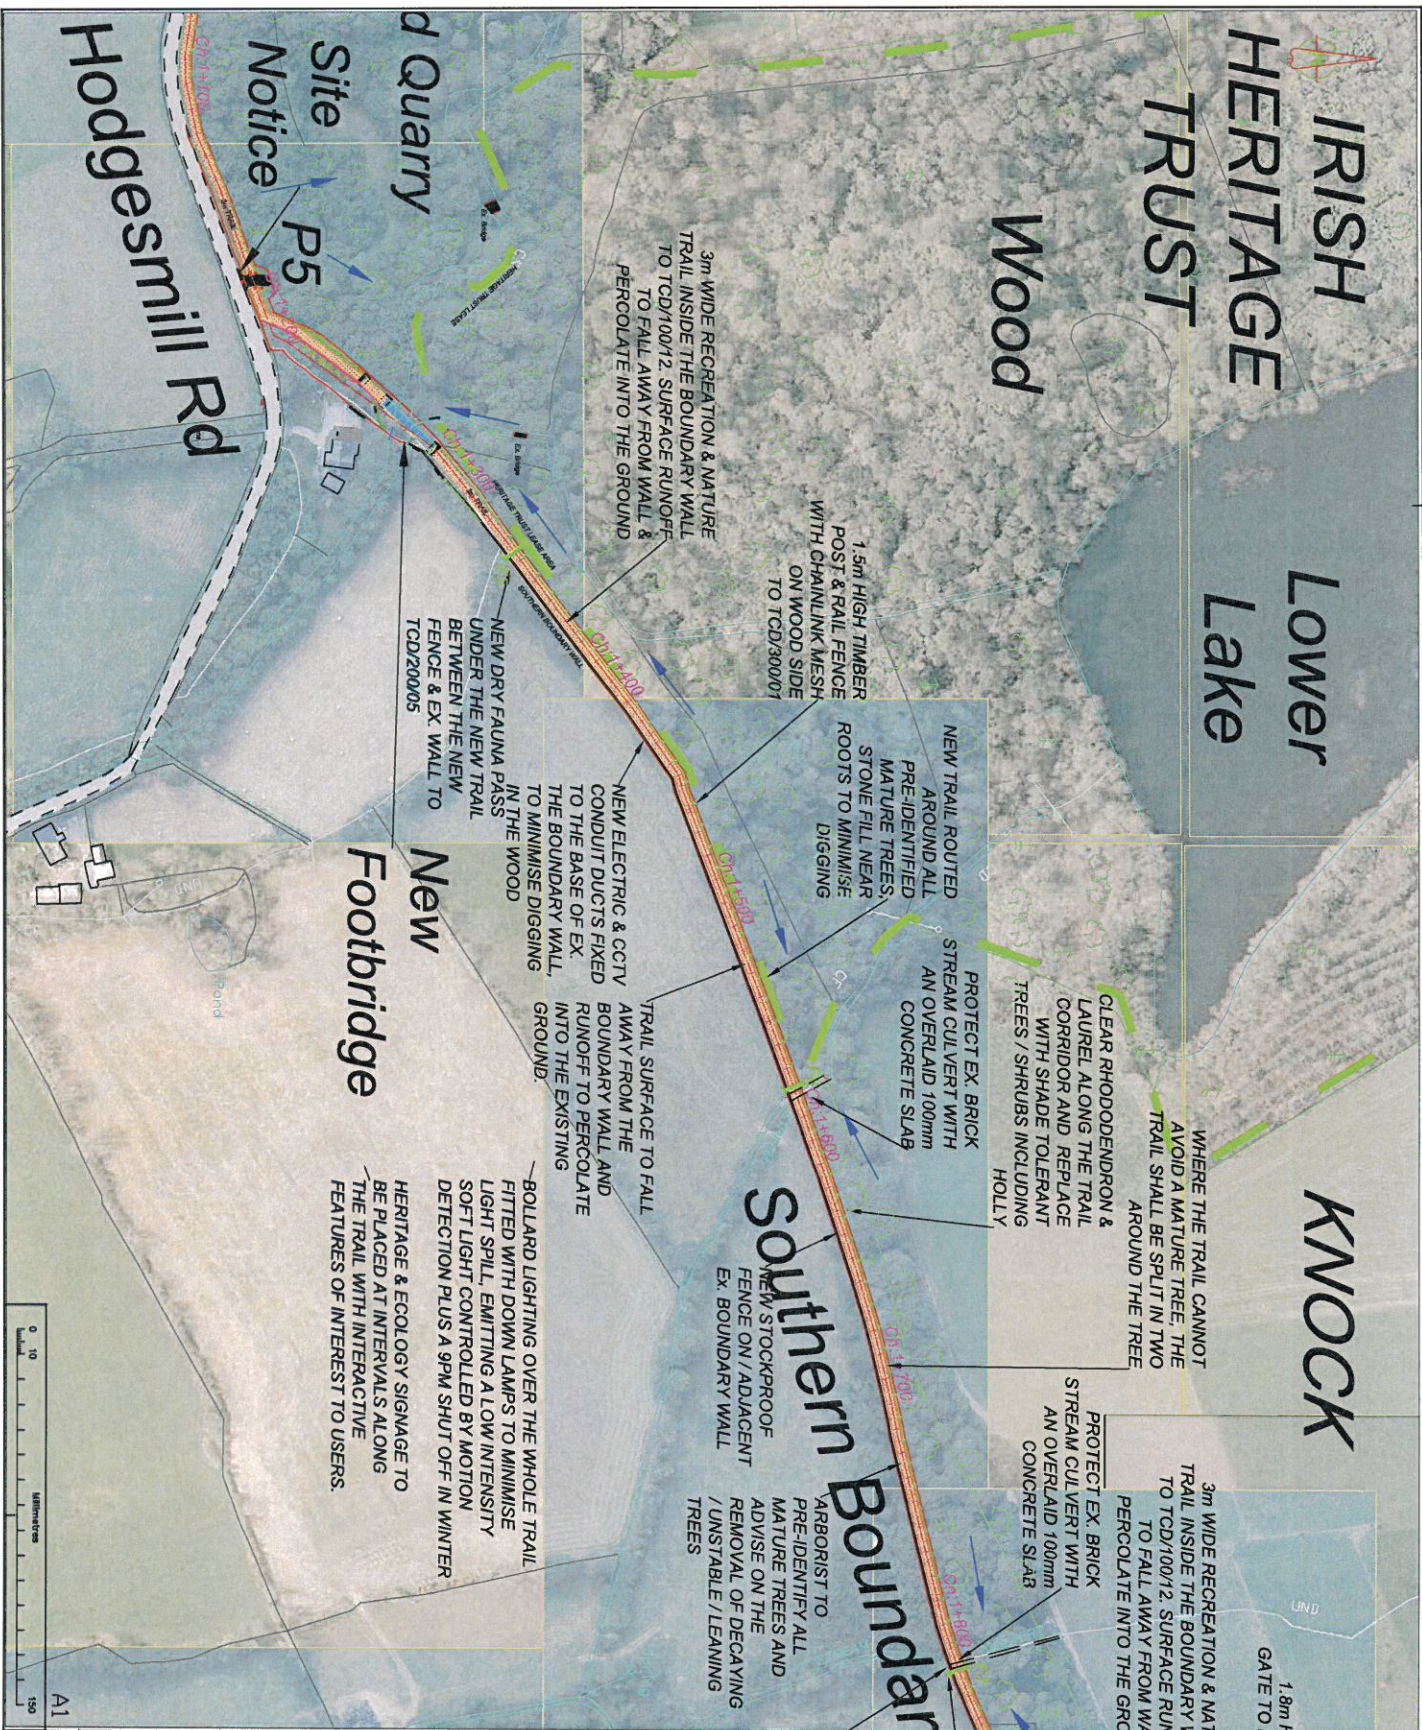

NOTES

These notes apply except where noted otherwise on the drawings or in the specification

GENERAL

1. Do not scale, use only figured dimensions.

2. All dimensions in millimetres, unless stated otherwise.

3. Levels shown thus  in metres to Mean Datum.

4. If in doubt, refer to engineer

SURVEY

1. The proposed site was surveyed on 20 September 2004 to local coordinate and level system was adopted.

LEGEND

 FALL OF GROUND

 STOCKPROOF FENCE

 PALMINE FENCE

 NEW 3m GRIT TRAIL

 SITE OUTLINE

APPENDIX A

No.	Revising Name	Date	By	Check
1				
2				
3				
4				
5				
6				
7				
8				
9				
10				

APPENDIX B

Revised By	Revised Date	Revised Description

Project

Westford County Council

Camden, Westford

Y25WYPA 025 9190000

project@westfordcc.gov.uk

Project

Johnstown Castle Recreation & Nature Trail, 2.5km

Sh03 TRAIL LAYOUT

Murrintown to Piercestown Trail

Scale

1:2000

Drawing Number

P103

Rev

B.



Carpark

Ex. LP

FIXED BOLLARDS IN FRONT OF BEACON POLE.

2m. FIXED BOLLARDS AT CROSSING TO RGD/4200/1

TYPE A ZEBRA PEDESTRIAN CROSSING WITH FLASHING AMBER BEACON LIGHTS 300mm GLOBE ON 2.1m HIGH POLE WITH BLACK & WHITE SLEEVES TO TSM RPC001 STANDARD & RED TACTILE PAVIOURS LAID IN THE FOOTPATH

ZEBRA CROSSING 2m WIDE WITH 600mm STRIPES ON RAISED PLATFORM 4m WIDE TO TSM RPC001 STANDARD.

200mm WHITE SOLID LINE

RUBBING STRIP

Ex. HEDGE & FENCE TO REMAIN, CUTBACK VEGETATION TO IMPROVE SIGHTLINES

NEW STONE ARCHED PIER TO DRAWING SHEET 108 FOR DETAILS.

TYPE B ZEBRA PEDESTRIAN CROSSING WITH HIGH-VIS PEDESTRIAN SIGN RUS 066 BACK TO BACK ON 2.1m POLE WITH BLACK & WHITE SLEEVES TO TSM RPC001A STANDARD & RED TACTILE PAVIOURS LAID IN FOOTPATH.

ZEBRA CROSSING 2m WIDE WITH 600mm STRIPES ON RAISED PLATFORM 4m WIDE TO TSM RPC001A STANDARD.

3m TRAIL

200mm WHITE SOLID LINE 20m

WIDEN CONCRETE FOOTPATH TO RCD/1100/1

NEW WARNING SIGN



NOTES
These notes apply except where noted otherwise on the drawing or in the specification

GENERAL

1. Do not scale, use only figured dimensions.
 2. All dimensions in millimetre, unless stated otherwise.
 3. Levels shown thus in metres to Mean Sea Level.
 4. If in doubt, refer to engineer
- SURVEY
1. The proposed site was surveyed on 20 September 2024. To local coordinate and level system was adopted.

F-1
FALVA PASS UNDER TRAIL

P-
PEDESTRIAN ACCESS TO THE TRAIL

FALL OF GROUND

STOCKPOLE FENCE

PALADINE FENCE

NEW 3m GRIT TRAIL

SITE OUTLINE

Item	Description	Quantity	Unit
1	...	...	...
2	...	...	...
Prepared By:




Wexford County Council
Carrigrohane, Wexford,
Y53H7T93 053 9196006,
projects@wexford.ie

Project
Johnston Castle Recreation
& Nature Trail, 25km

PEDESTRIAN CROSSING
MURRINTOWN SCHOOL
JUNCTION

Scale	Drawn	Check	By
1:200	2024	2024	2024
Project Number	P105		B.

OVER

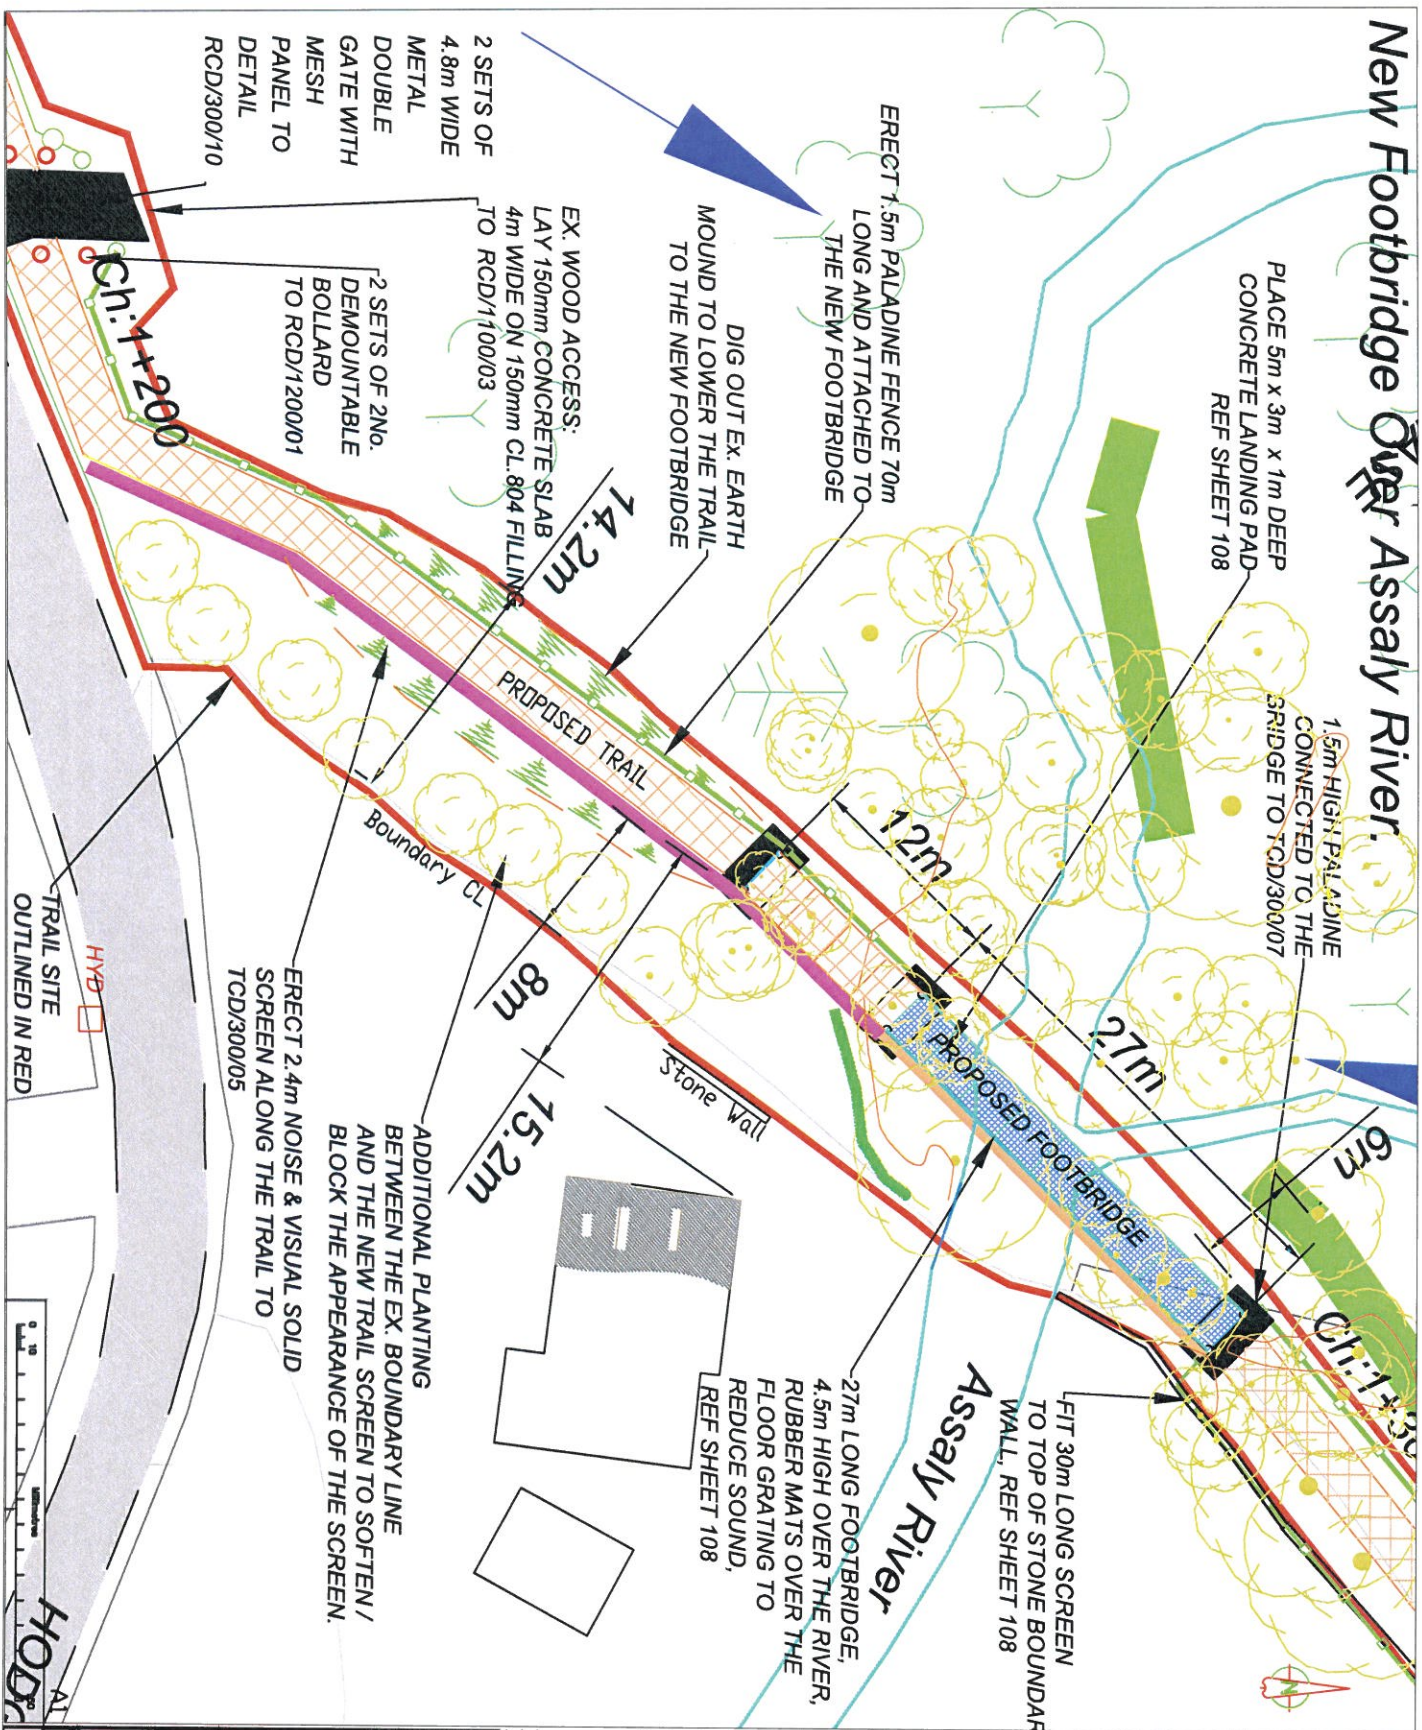

These notes apply except where noted otherwise on the drawings or in the specification

GENERAL

1. Do not acdts, use only figured dimensions.
2. All dimensions in millimetres, unless stated otherwise.
3. Levels shown thus

--

 in metres to fifth decimal.
4. If in doubt, refer to engineer

SURVEY

1. The proposed site was surveyed on 20 September 2004 to local coordinates and level system was adopted.

FAUNA PASS UNDER TRAIL

PEDESTRIAN ACCESS TO THE TRAIL

FALL OF GROUND

STOCKPROOF FENCE

PALADINE FENCE

PALADINE FENCE

NEW 3m GRIT TRAIL

SITE OUTLINE

No.	Description	Dy	Date	Cat#
A	Pending Issue		Sept 2	
A	Completed Issue		Aug 28	

Prepared By:



Wexford County Council
Carricklawn, Wexford,
Y35WY93. 053 9196000.
postmaster@wexfordcoco.ie

Johnstown Castle Recreation
& Nature Trail, 2.5km

ASSALY RIVER

U.S. DEPARTMENT OF COMMERCE

--	--	--	--

11

1071

SOUTH BANK

2.4m high solid screen noise wall connected to the footbridge

1.2m high GRP railing with solid mesh panels. Extra solid mesh panel fitted on top of railing, giving a full height 1.8m.

Fit solid screen to top of wall, full height 1.8m.

NORTH BANK

Concrete Landing Pad

1:20 Gradient

2No. 400mm Concrete Piers

12m

APPROACH RAMP

ASSALLY RIVER

27m

4.5m

Concrete Landing Pad

1:20 Gradient

CHANNEL SPAN - VIEWED FROM DOWN STREAM
THE STRUCTURE WOULD CLEAR THE FLOOD PLANE AND CHANNEL WOULD REMAIN UNABLE FOR MAMALS

WOOD SIDE UP STREAM

UP STREAM UNRESTRICTED VIEW OF RIVER

2m to 3m

BOUNDARY SIDE DOWN STREAM

1.8m HIGH SOLID SCREEN TO RESTRICT VIEW DOWN RIVER

150 x 150 x 5 SHS GRP

25 X 25 X 13mm THK GRP MESH PANELS

RECESSED LIGHTING AT FLOOR BASE DIRECTED INTERNALLY TO MINIMISE LIGHT SPILL

RUBBER MATTING ON 20 X 20 X 35mm GRP MESH FLOORING

CROSS BEAMS

Cross Section 1:50

0 10 150

NOTES
These notes apply except where noted otherwise on the drawings or in the specification
GENERAL

1. Do not scale, use only figured dimensions.
2. All dimensions in millimetres, unless stated otherwise.
3. Levels above this  in metres to Mean Datum.
4. If in doubt, refer to engineer.

SURVEY

1. The proposed site was surveyed on 20 September 2004 to local coordinates and level system was adopted.

Prepared By:			
A	Revising Name	Revising	
B	Revising Name	Revising	
C	Revising Name	Revising	
Wexford County Council

Wexford County Council
Carrollstown, Wexford,
Y52WY93, 053 919600,
postmaster@wexfordcc.ie

Project
Johnston Castle Recreation
& Nature Trail, 25km


ASSALLY RIVER FOOTBRIDGE
ELEVATIONS & SECTION

Scale	Date	Drawn	Check
1:150	2008	PS	PS
Drw			
Project Number			
P108			
Rev			
B			

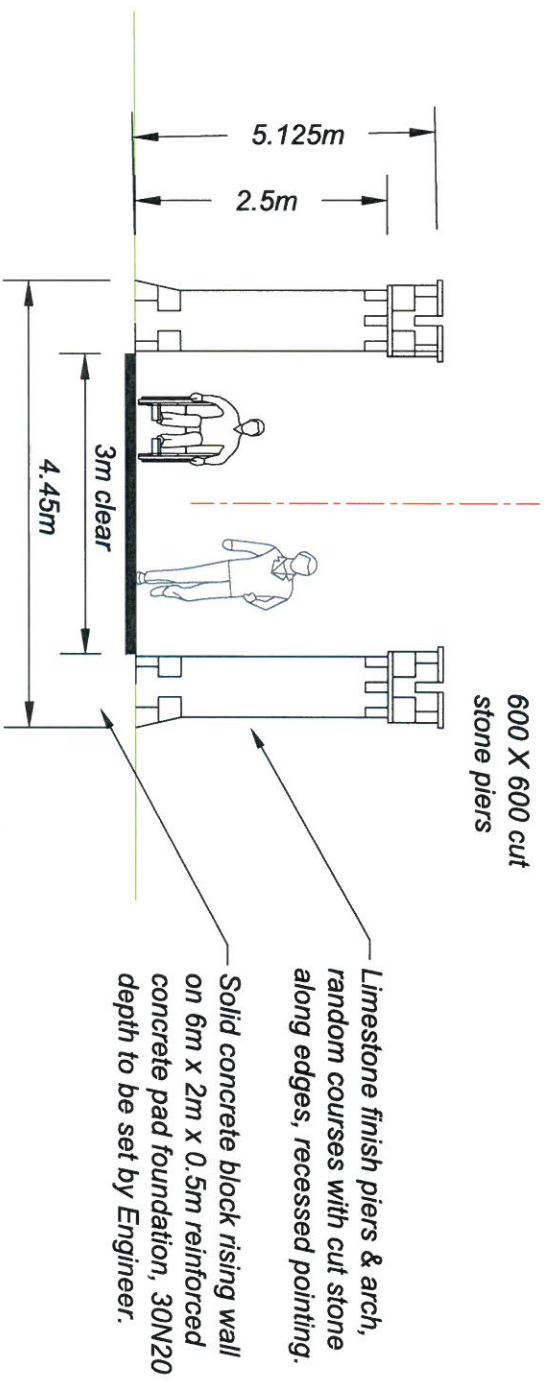

New Pedestrian Entrance Gate

at St.Martins GAA Grounds / Johnstown Castle Boundary

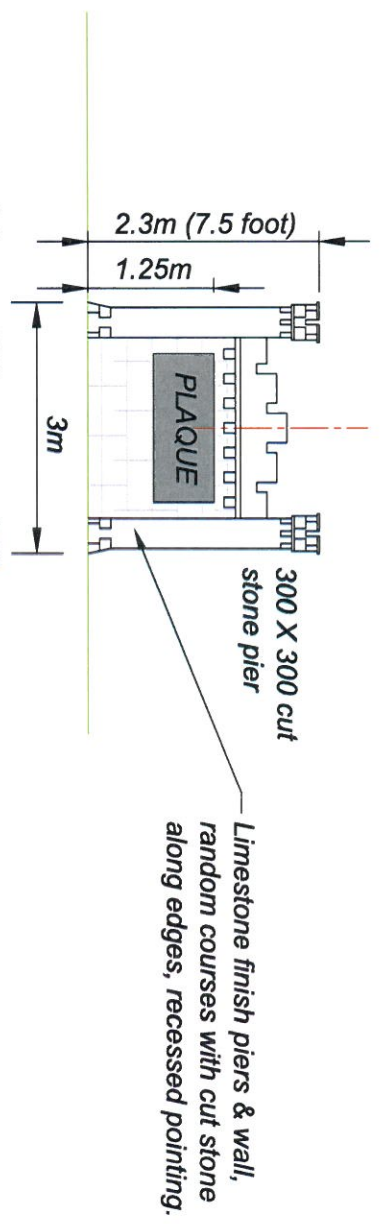

New Plaque Pier

at Murrinstown School Junction, entrance to Johnstown Castle Estate

NOTES
These notes apply except where noted otherwise on the drawings or in the specification

GENERAL

1. Do not scale, use only figured dimensions.
2. All dimensions in millimetres, unless stated otherwise.
3. Levels shown thus in metres to Mean Datum.
4. If in doubt, refer to engineer

SURVEY




1. The proposed site was surveyed on 20 September 2004 to local coordinates and level system was adopted.

	</
--	--	----




Wexford County Council
Murrinstown GAA Grounds
Y54563 103 919610
p.d.murphy@wexfordcoco.ie

Johnstown Castle Recreation
& Nature Trail, 25km

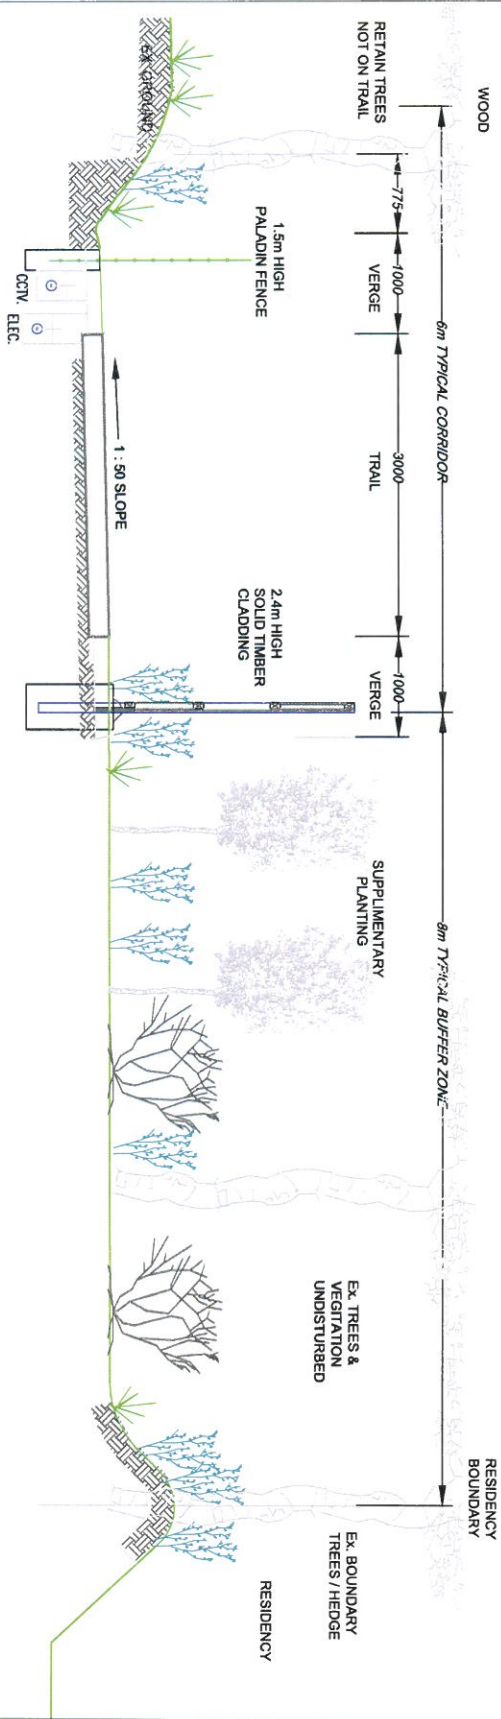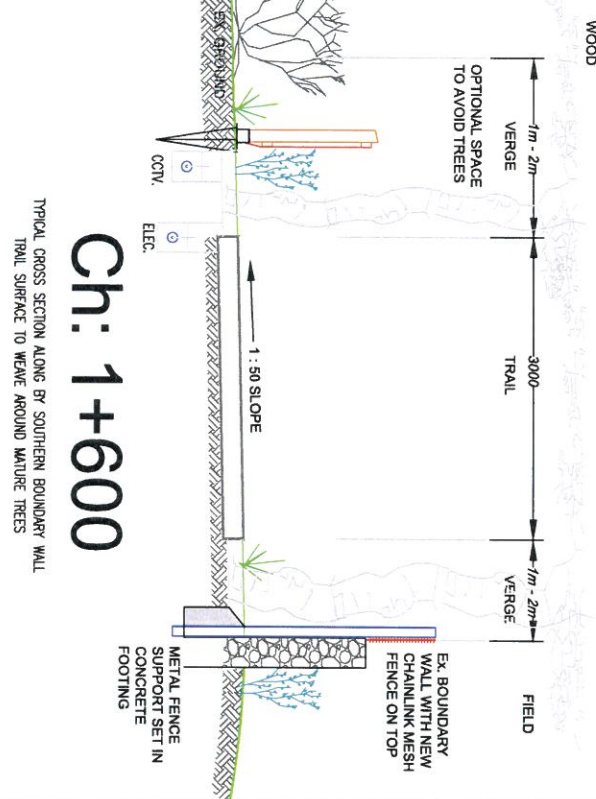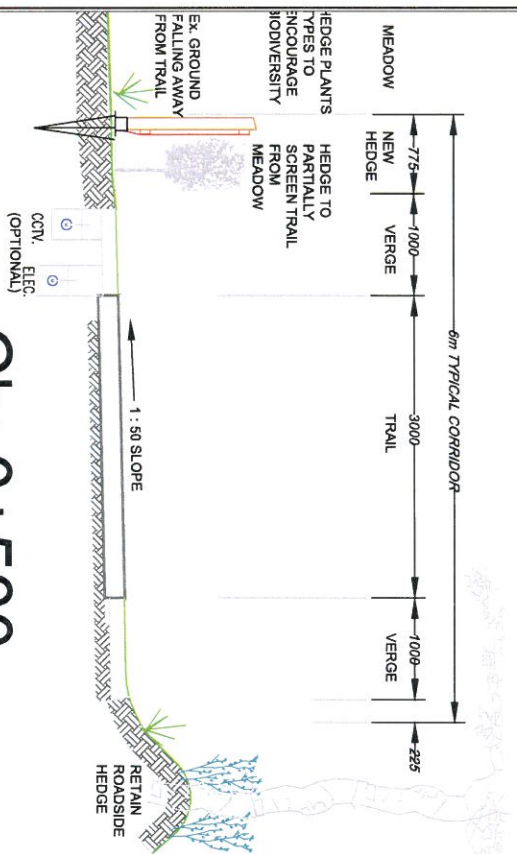

1. REFER TO ROUTE LAYOUT PLANS FOR LOCATION OF FENCING AND SCREENS.
2. REFER TO LANDSCAPE PLANS FOR PLANTING LOCATIONS & DETAILS.
3. REFER TO DRAINAGE PLANS FOR GRIP OUTFALL LOCATIONS.

1. REFER TO ROUTE LAYOUT PLANS FOR LOCATION OF FENCING AND SCREENS.
2. REFER TO LANDSCAPE PLANS FOR PLANTING LOCATIONS & DETAILS.
3. REFER TO DRAINAGE PLANS FOR GRIP OUTFALL LOCATIONS.

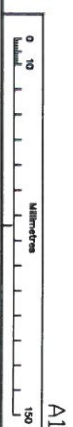

A1

Rev	Description	By	Date	On/Off
A	Construction Items		Aug 28	-
B	Inventory Issues		Sept 28	-

Westford County Council
Canickham, Westford
Y315WY93 0253 9196000
postmaster@westfordcc.co.uk

Johnstown Castle Recreation
& Nature Trail, 2.5km

TYPICAL CROSS SECTIONS
Murrumbidgee to Pterocarpus
Trail

Original Score			
1: 50	Score	Score	Score
Drawing Number	P110		
			Rev
			B.