


PROJECT LOCATION

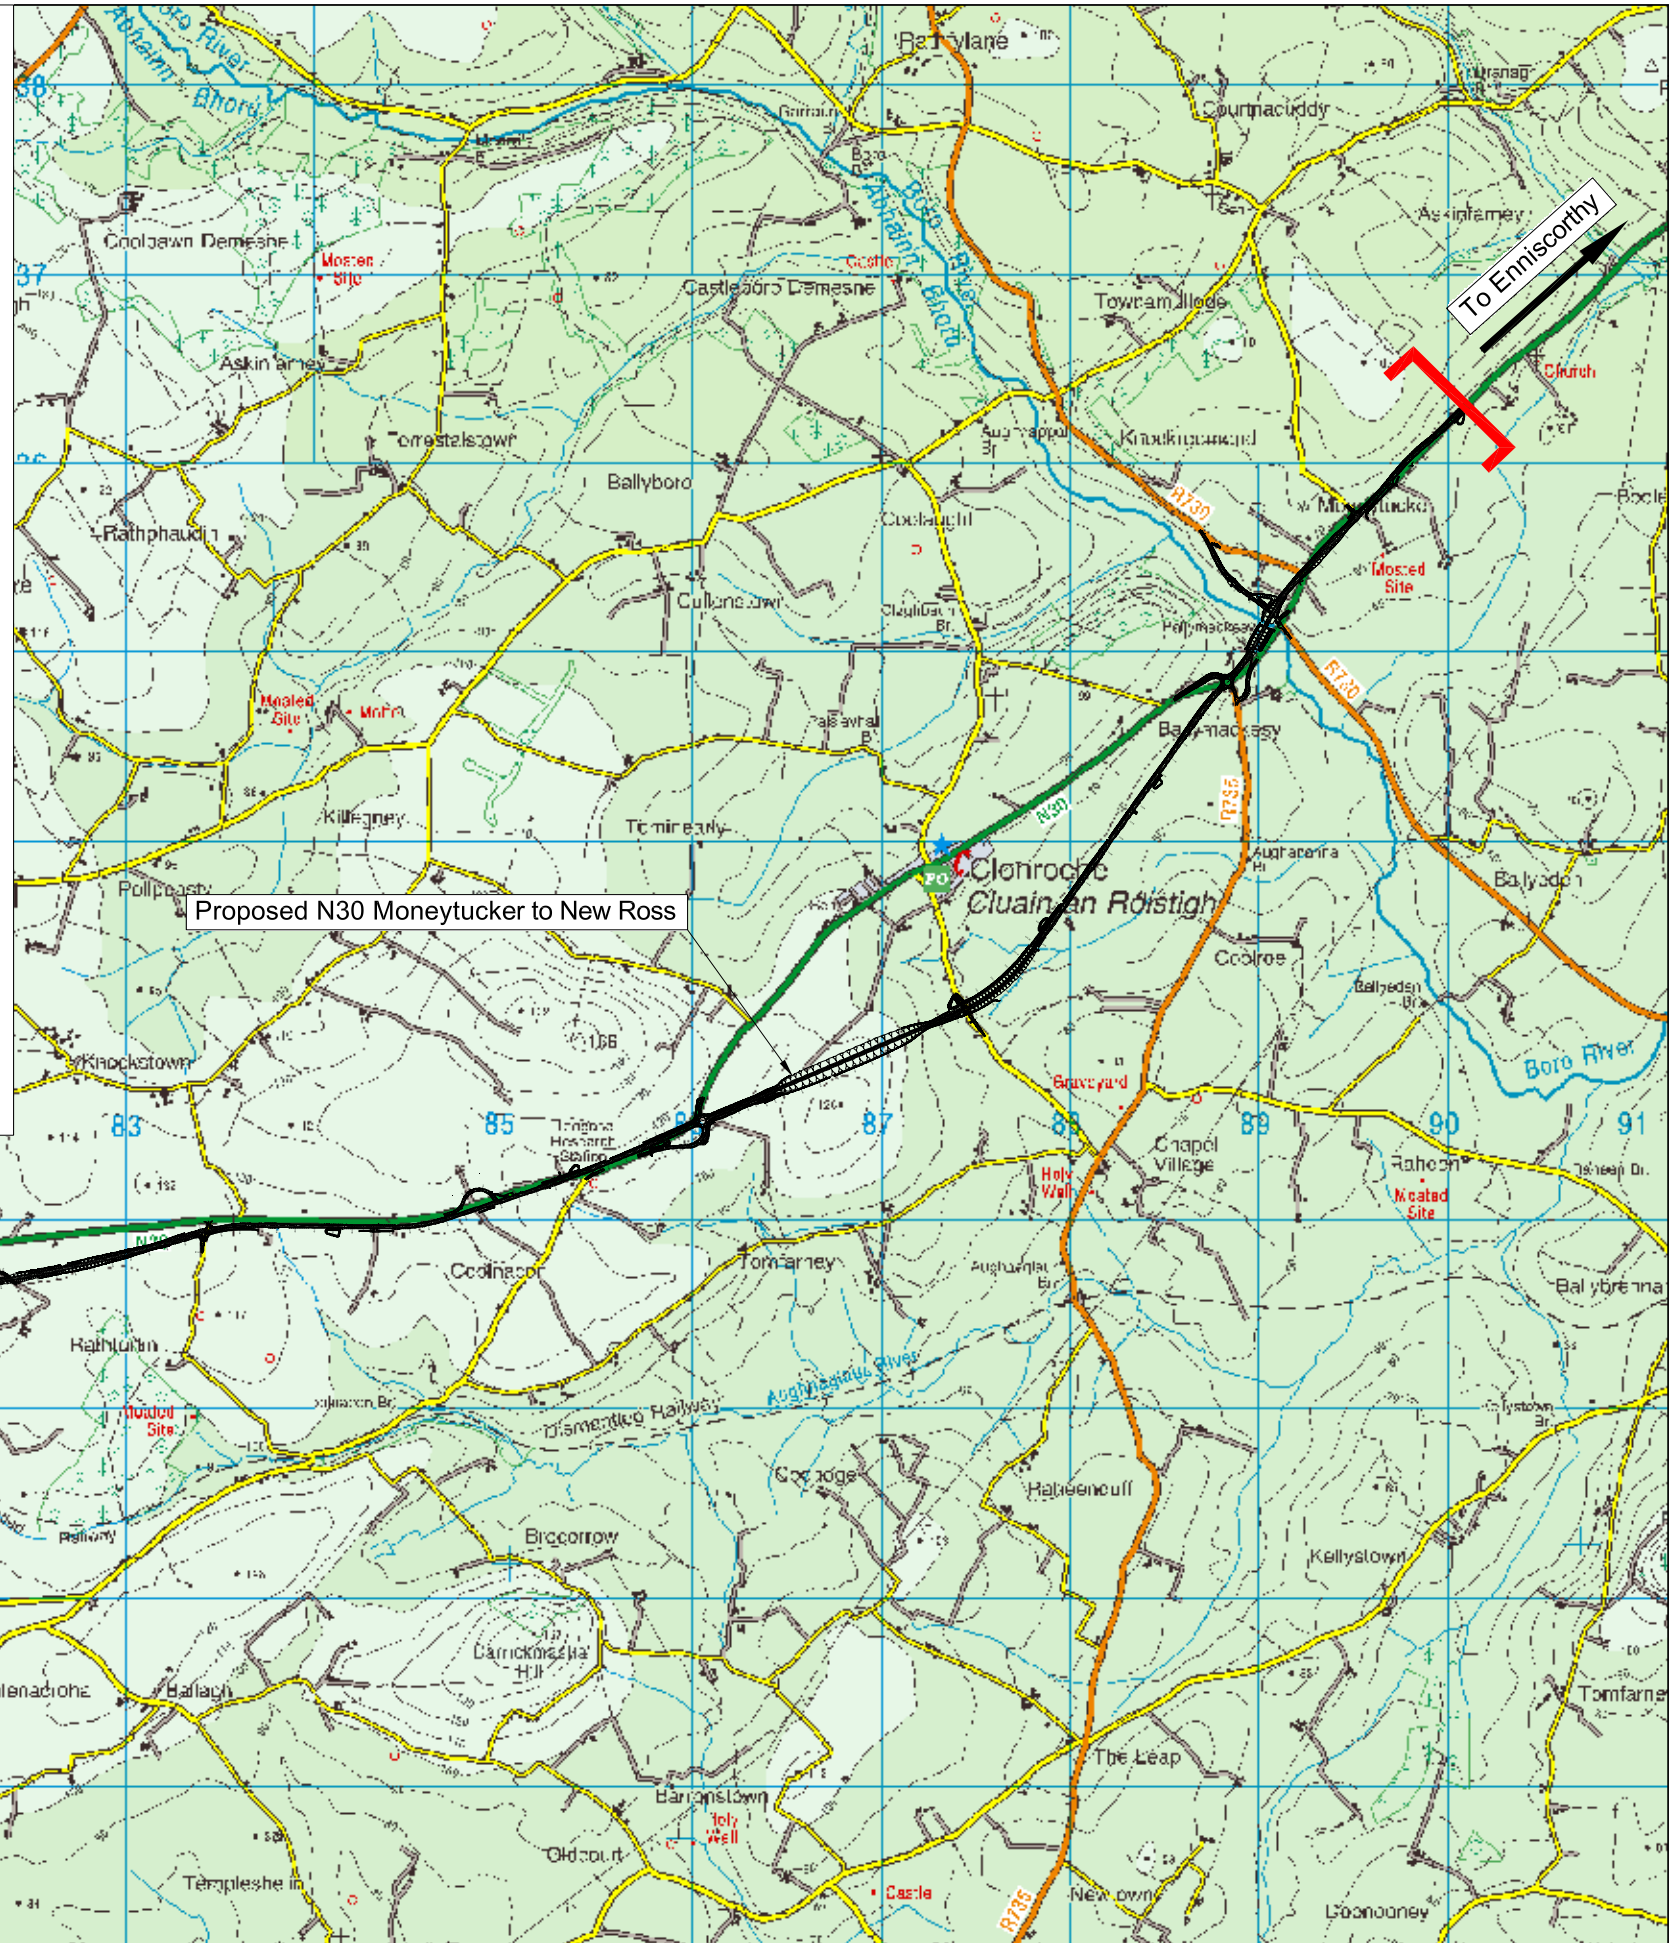

Drawing Number
B0528200/P8/001

Legend:



Scheme Extents


Please be aware that whilst this route has been studied sufficiently to be shown for consultation purposes, it may be subject to change to take account of continuing studies.

Based on the Ordnance Survey Ireland (OS) Licence WEXFORD 2009/34(CMA) by Permission of © Government of Ireland




Rev	By	Date	Description

Project:		N30 MONEYTUCKER TO NEW ROSS		
Component:		Part 8 Planning Report		
Title:		Scheme Location Plan		
Designed: NB	File Name:			Drawing No.
Drawn: NB	Original scales:	1:20,000@ A1		B0528200/P8/001

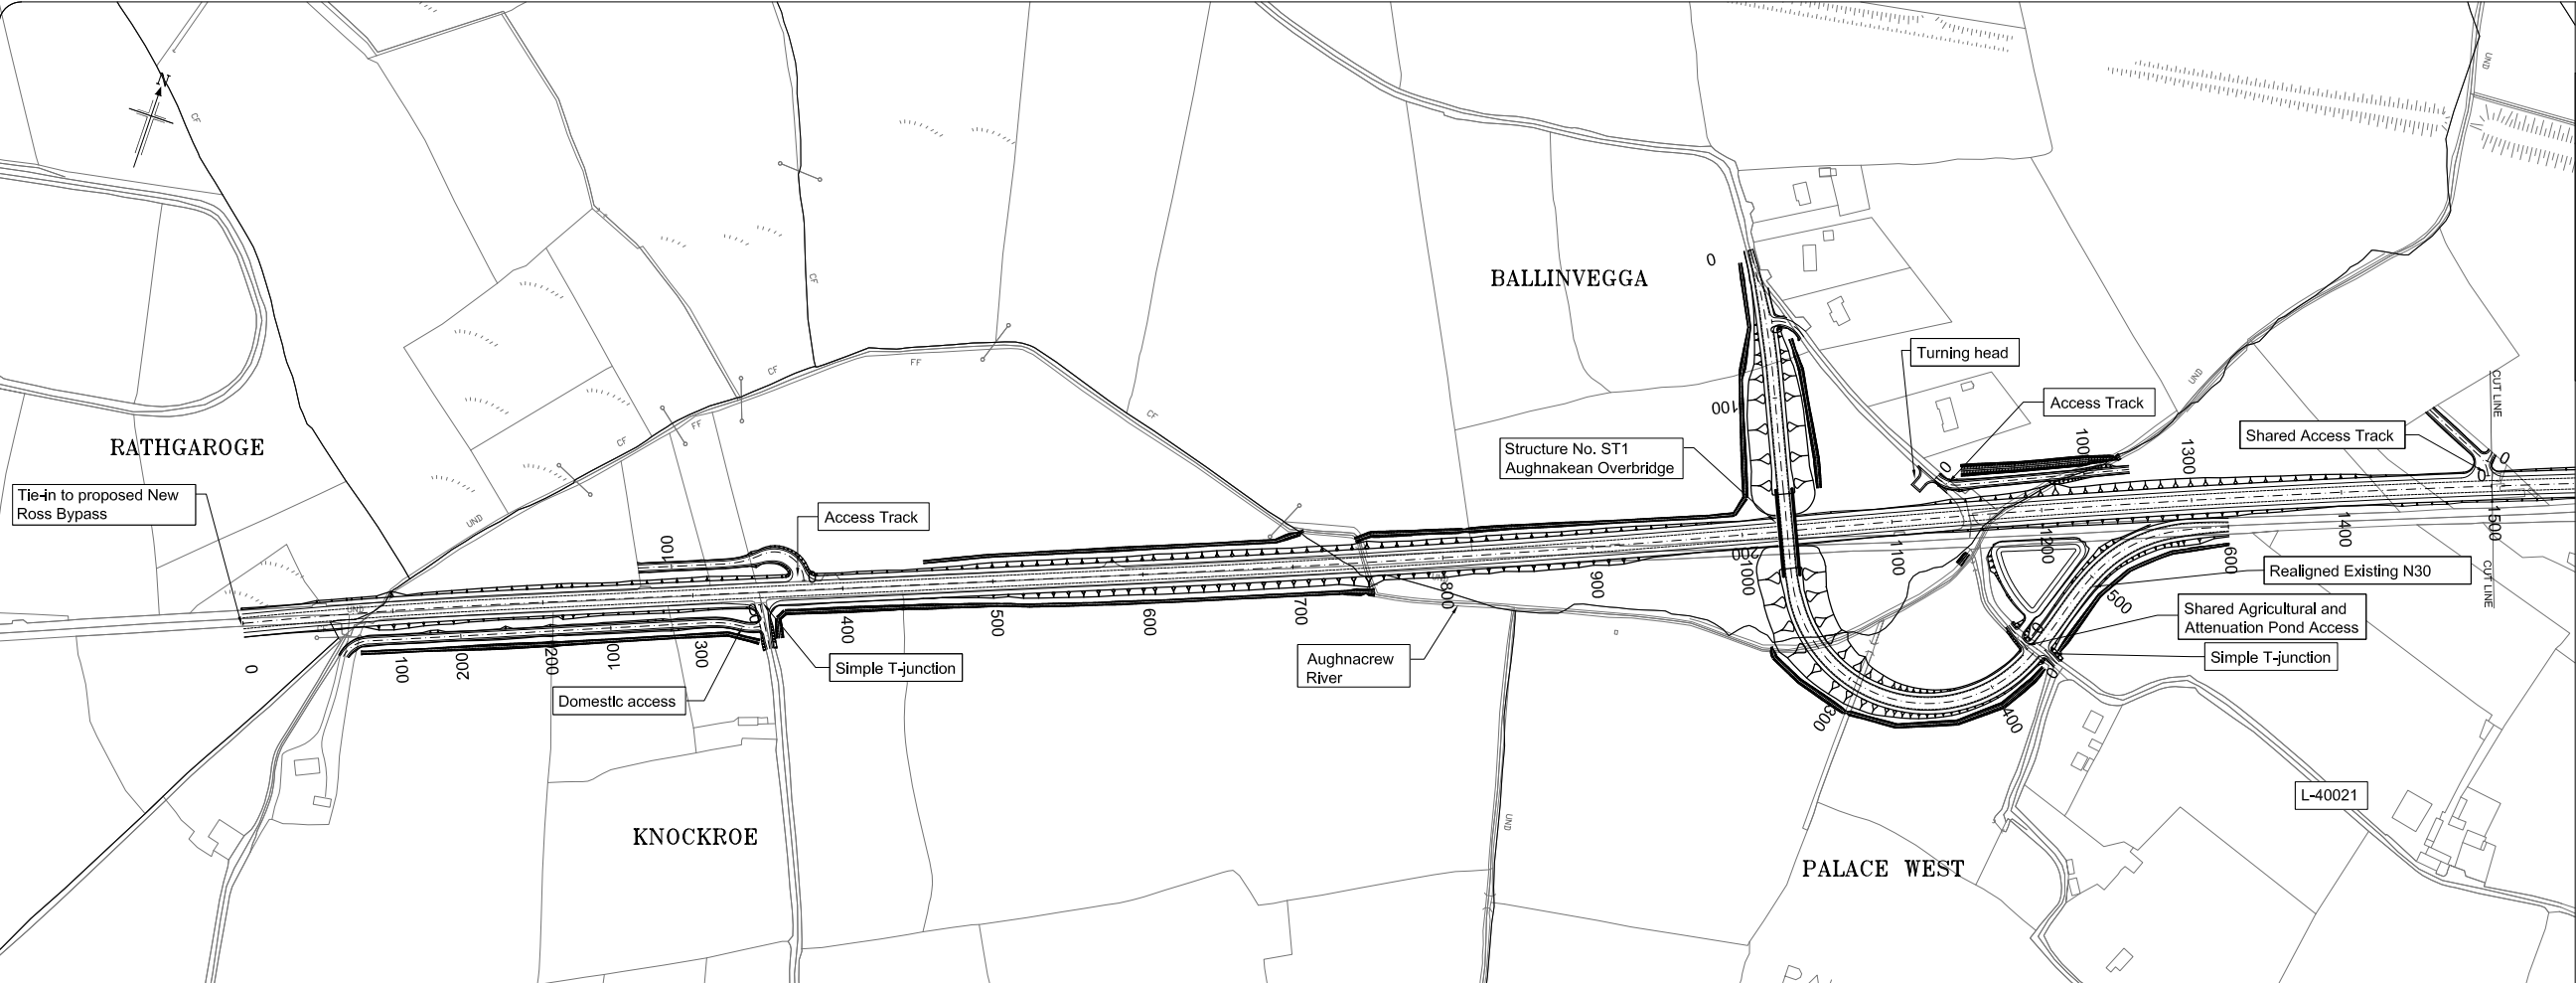


Plan Scale 1:2500

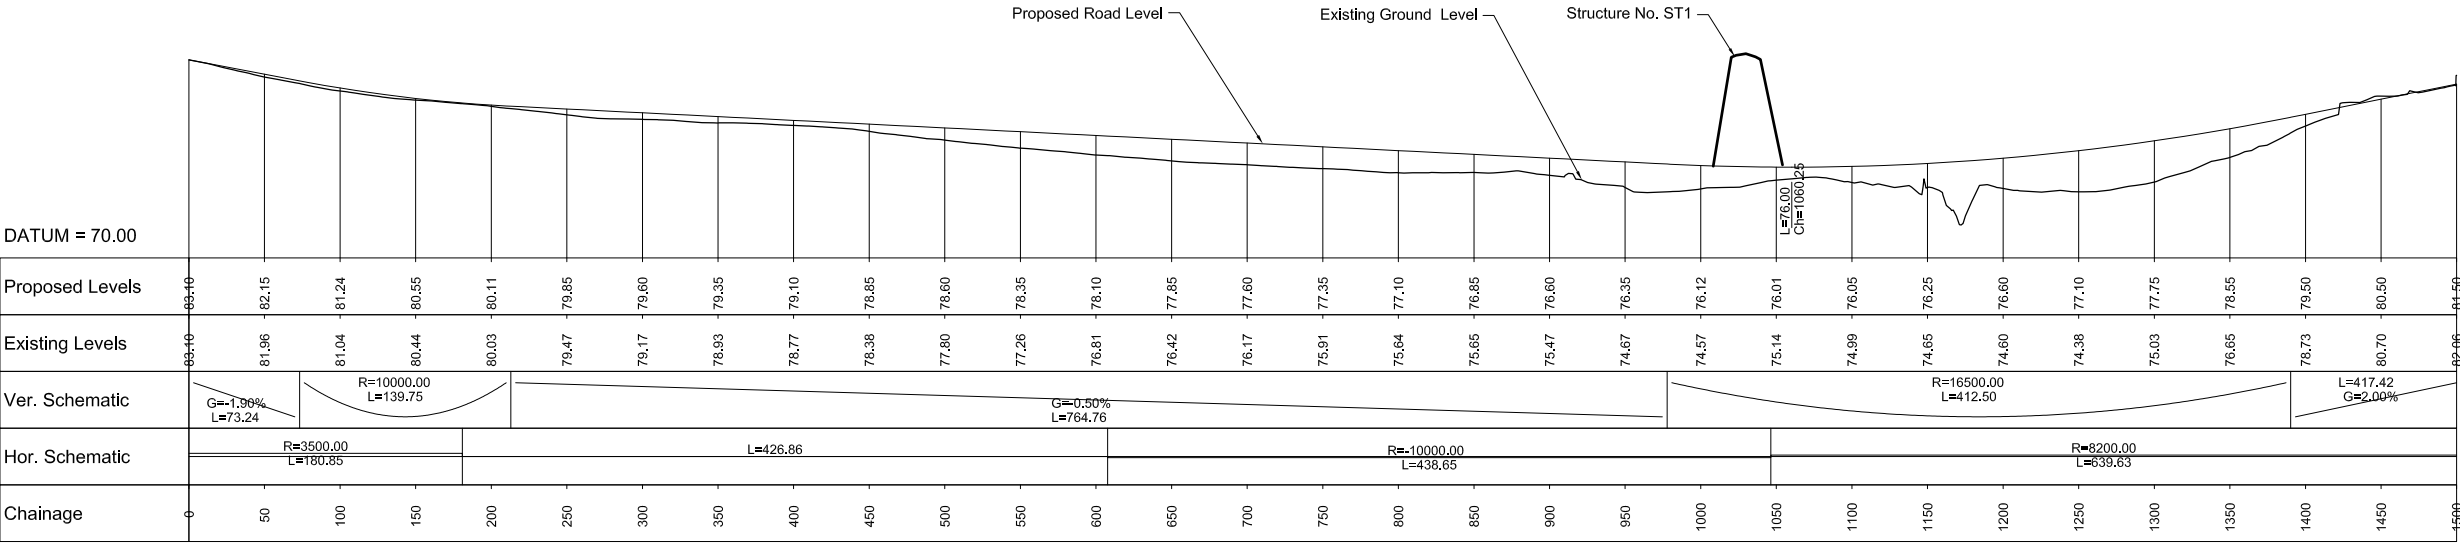

Long-Section Scale: 1:2500 H
1:250 V

Drawing Number
B0528200/P8/003

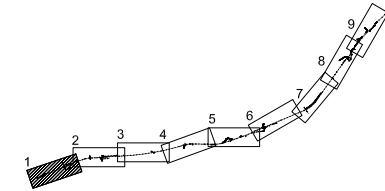

Sheet Layout


Please be aware that whilst this route has been studied sufficiently to be shown for consultation purposes, it may be subject to change to take account of continuing studies.

Based on the Ordnance Survey Ireland (OSI) Licence WEXFORD 2009/34/CCMA)
by Permission of © Government of Ireland




Rev	By	Date	Description

Project:	N30 MONEYTUCKER TO NEW ROSS		
Component:	Part 8 Planning Report		
Title:	Mainline Plan and Long Section (Sheet 1 of 9)		
Designed:	NB	File Name:	B0528200/P8/003
Drawn:	NB	Original scales:	
Checked:	GH	Date:	

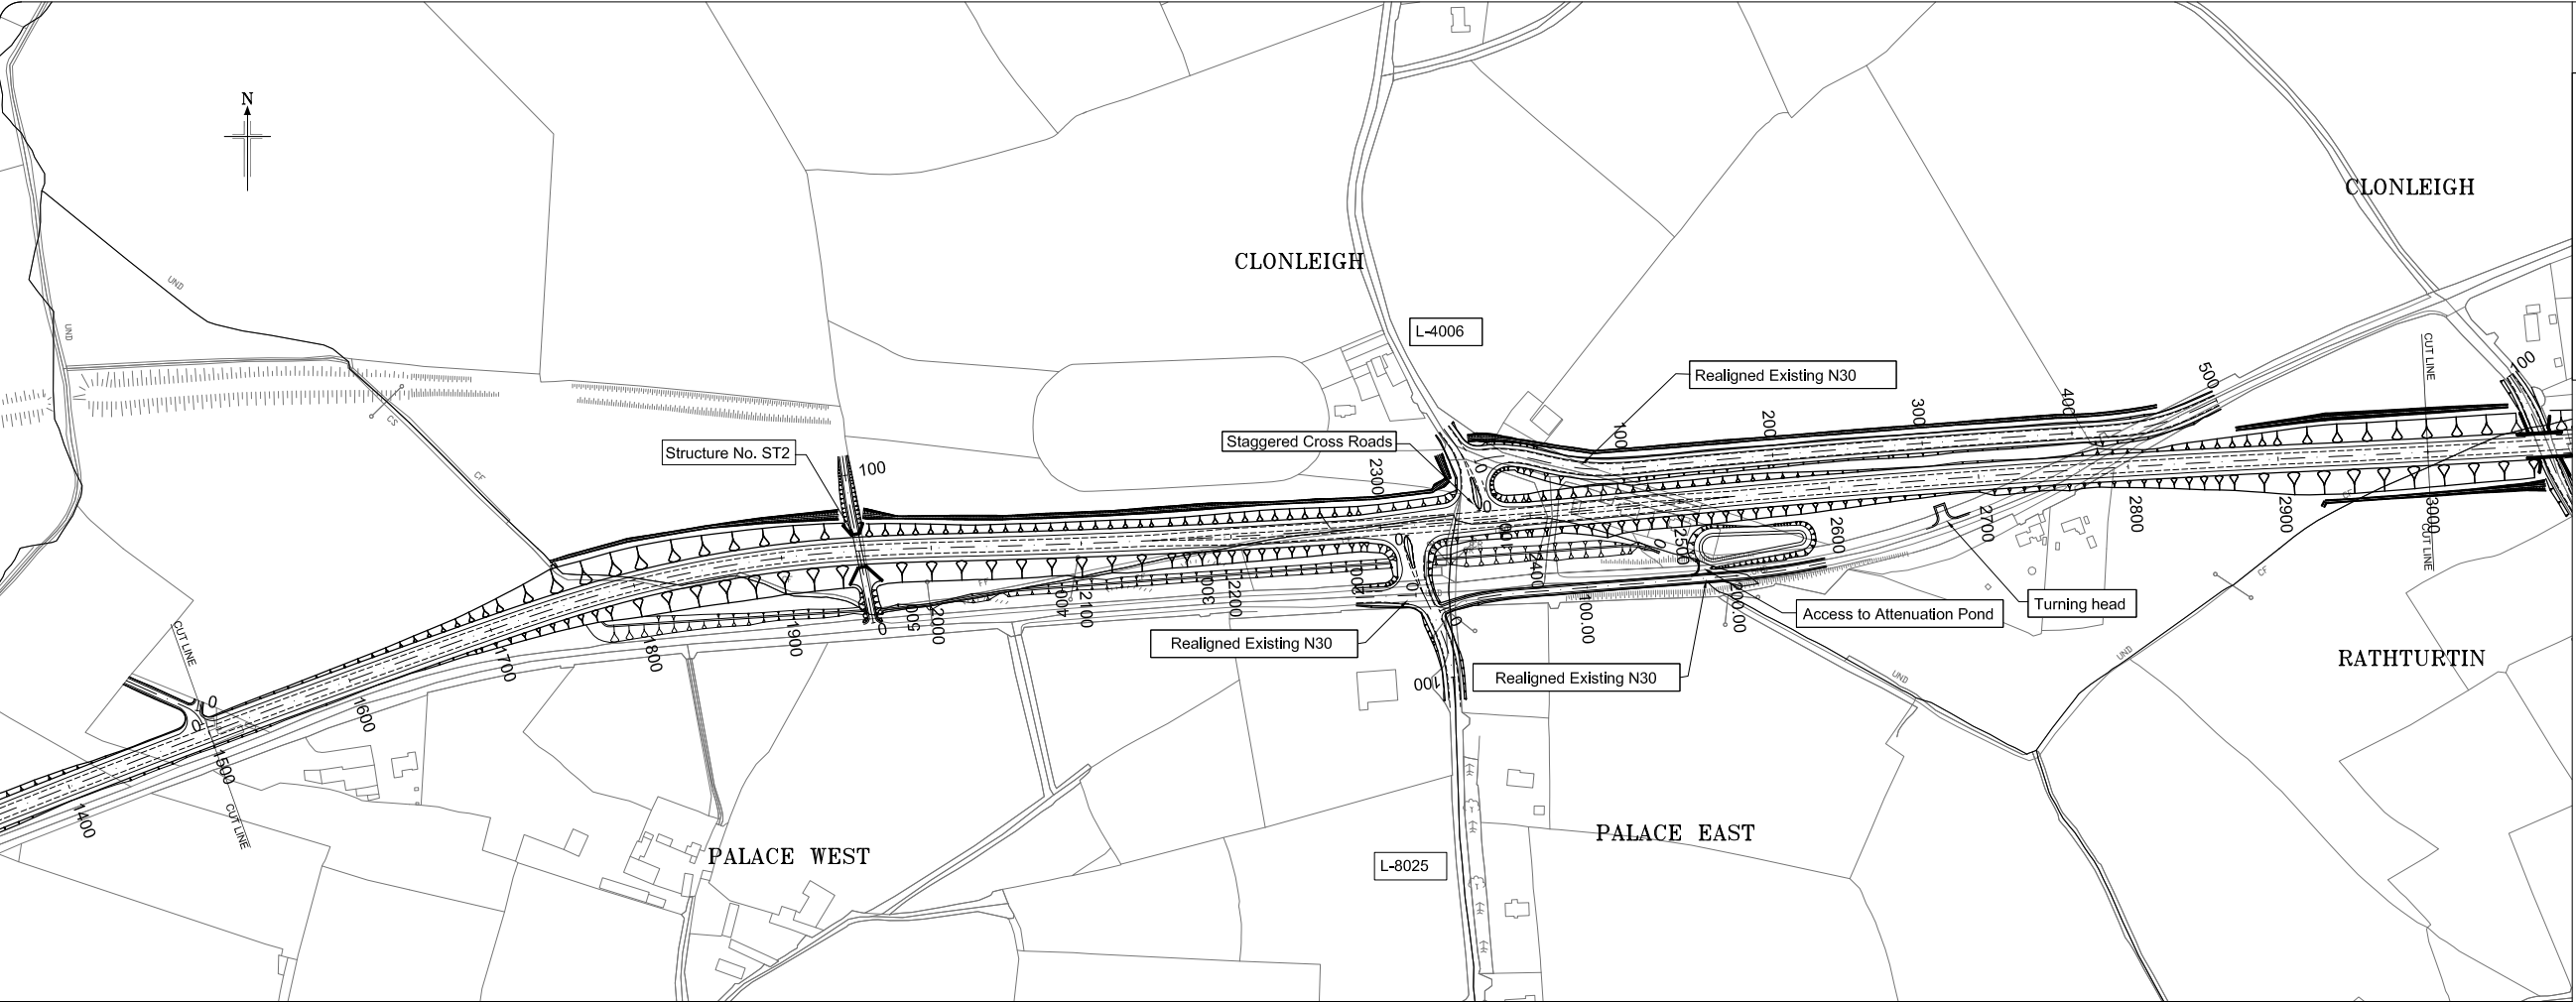


Plan Scale 1:2500

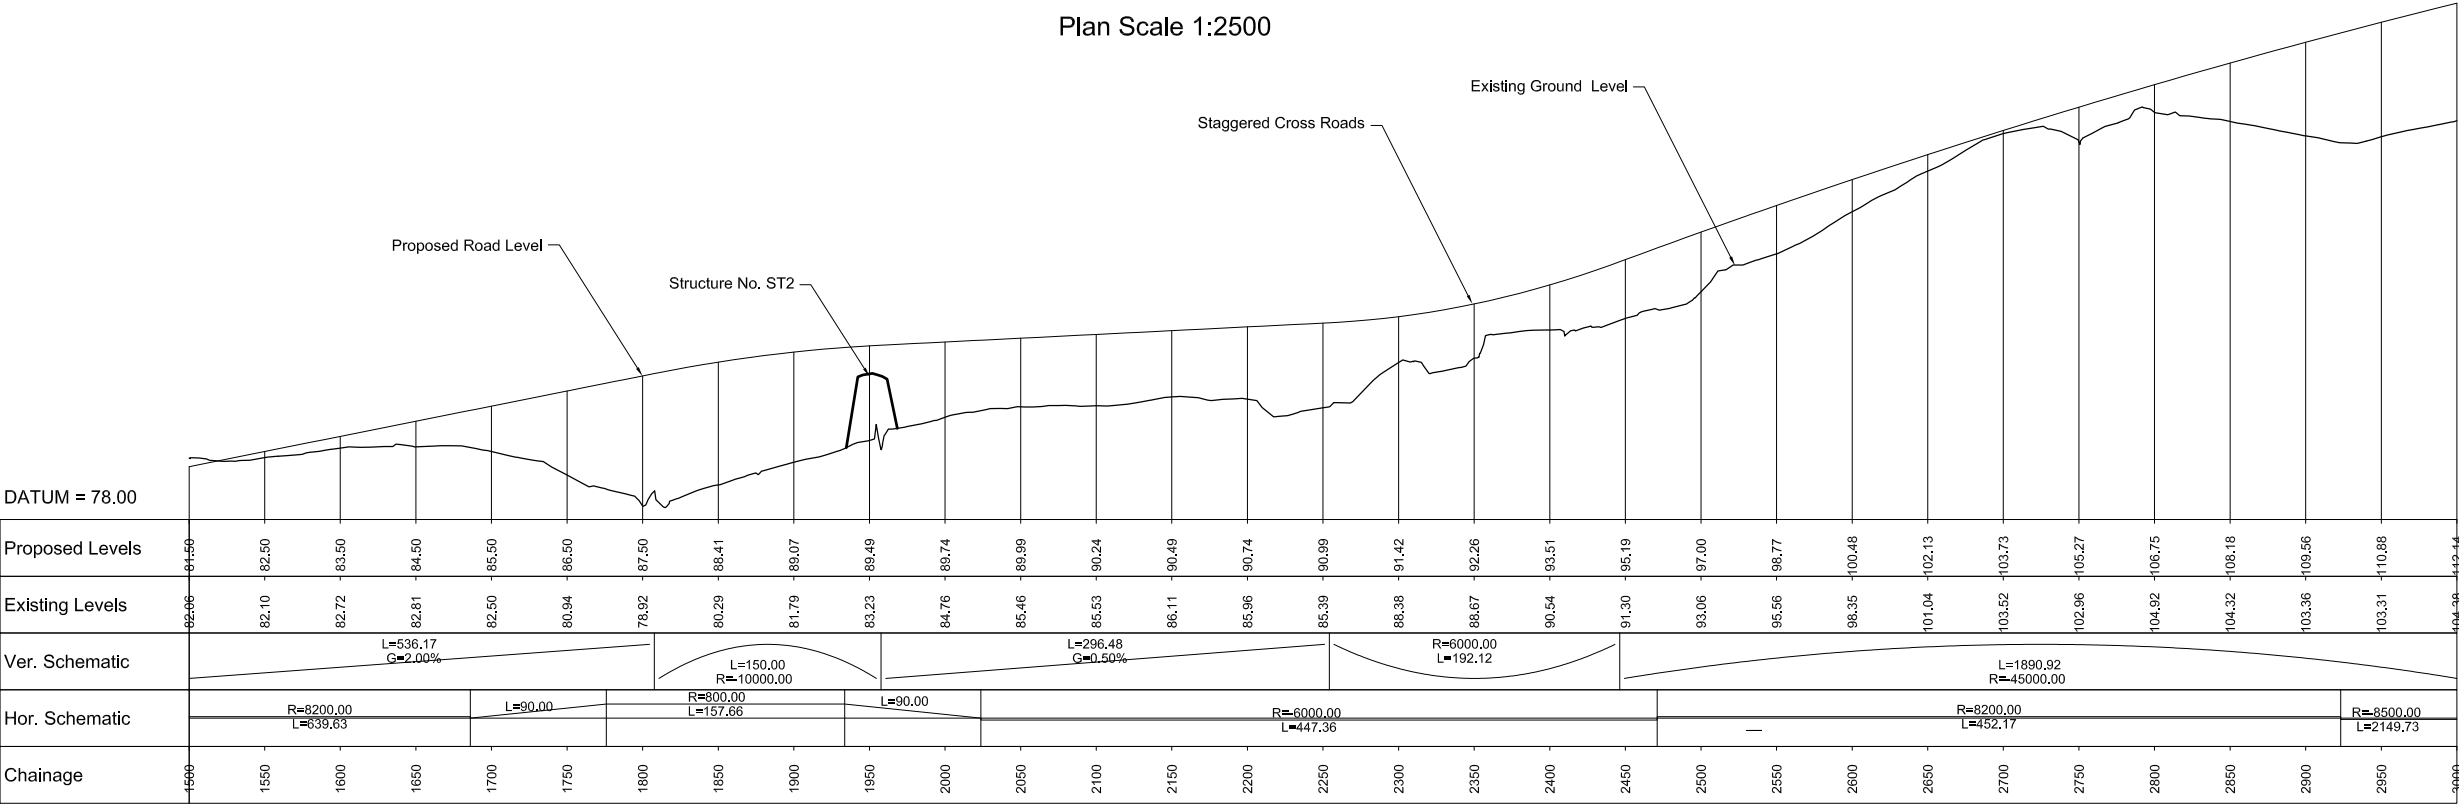

Long-Section Scale: 1:2500 H
1:250 V

Drawing Number
B0528200/P8/004

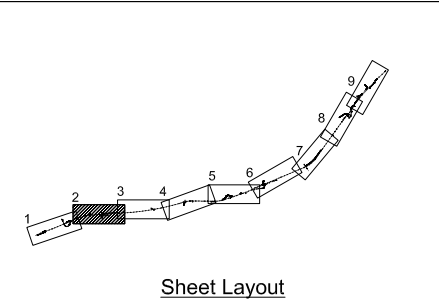




Please be aware that whilst this route has been studied sufficiently to be shown for consultation purposes, it may be subject to change to take account of continuing studies.

Based on the Ordnance Survey Ireland (OSI) Licence WEXFORD 2009/34/CCMA) by Permission of © Government of Ireland



Rev	By	Date	Description


Project:		N30 MONEYTUCKER TO NEW ROSS		
Component:		Part 8 Planning Report		
Title:		Mainline Plan and Long Section (Sheet 2 of 9)		
Designed:	NB	File Name:	Drawing No. B0528200/P8/004	
Drawn:	NB	Original scales:		As Shown
Checked:	GH	Date:		05-07-10

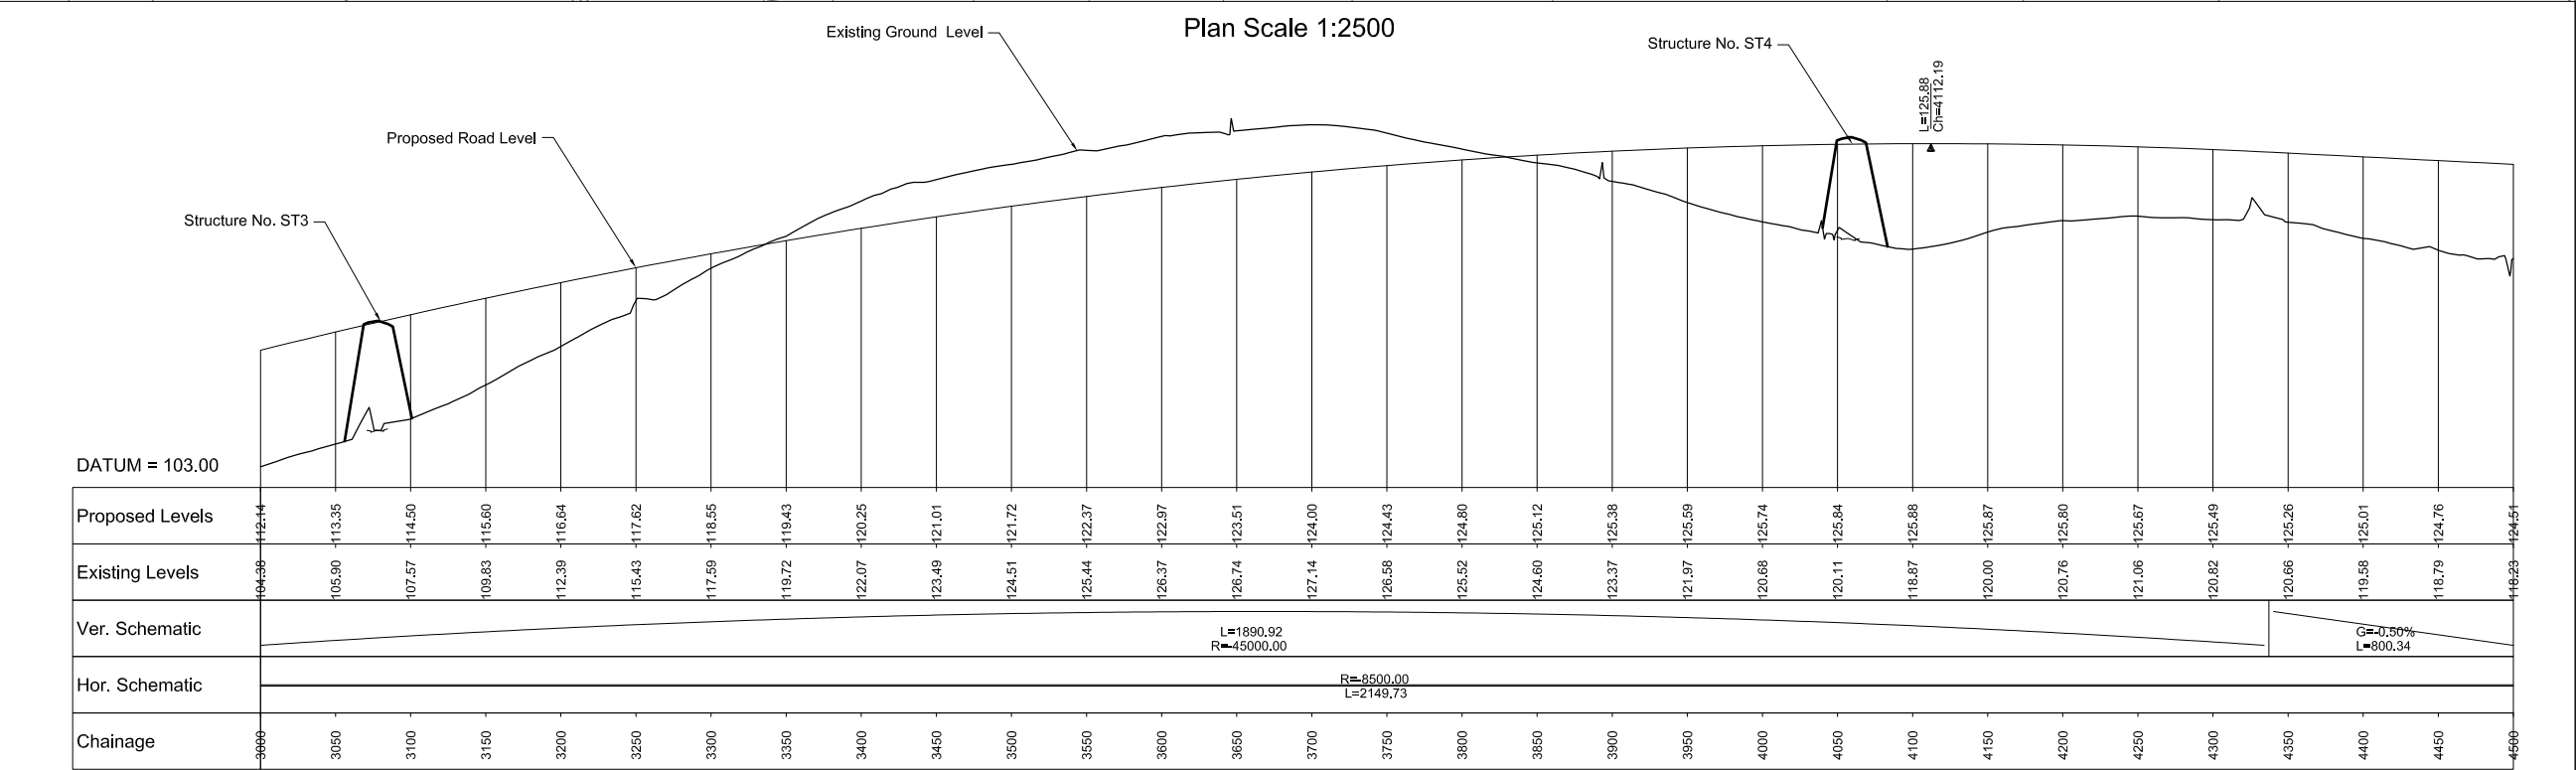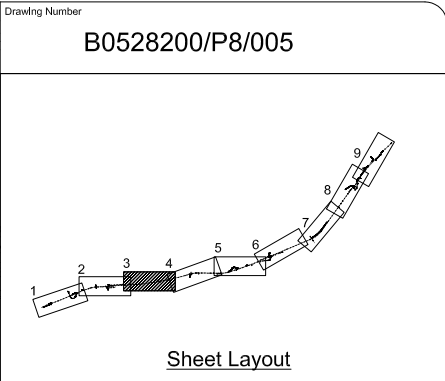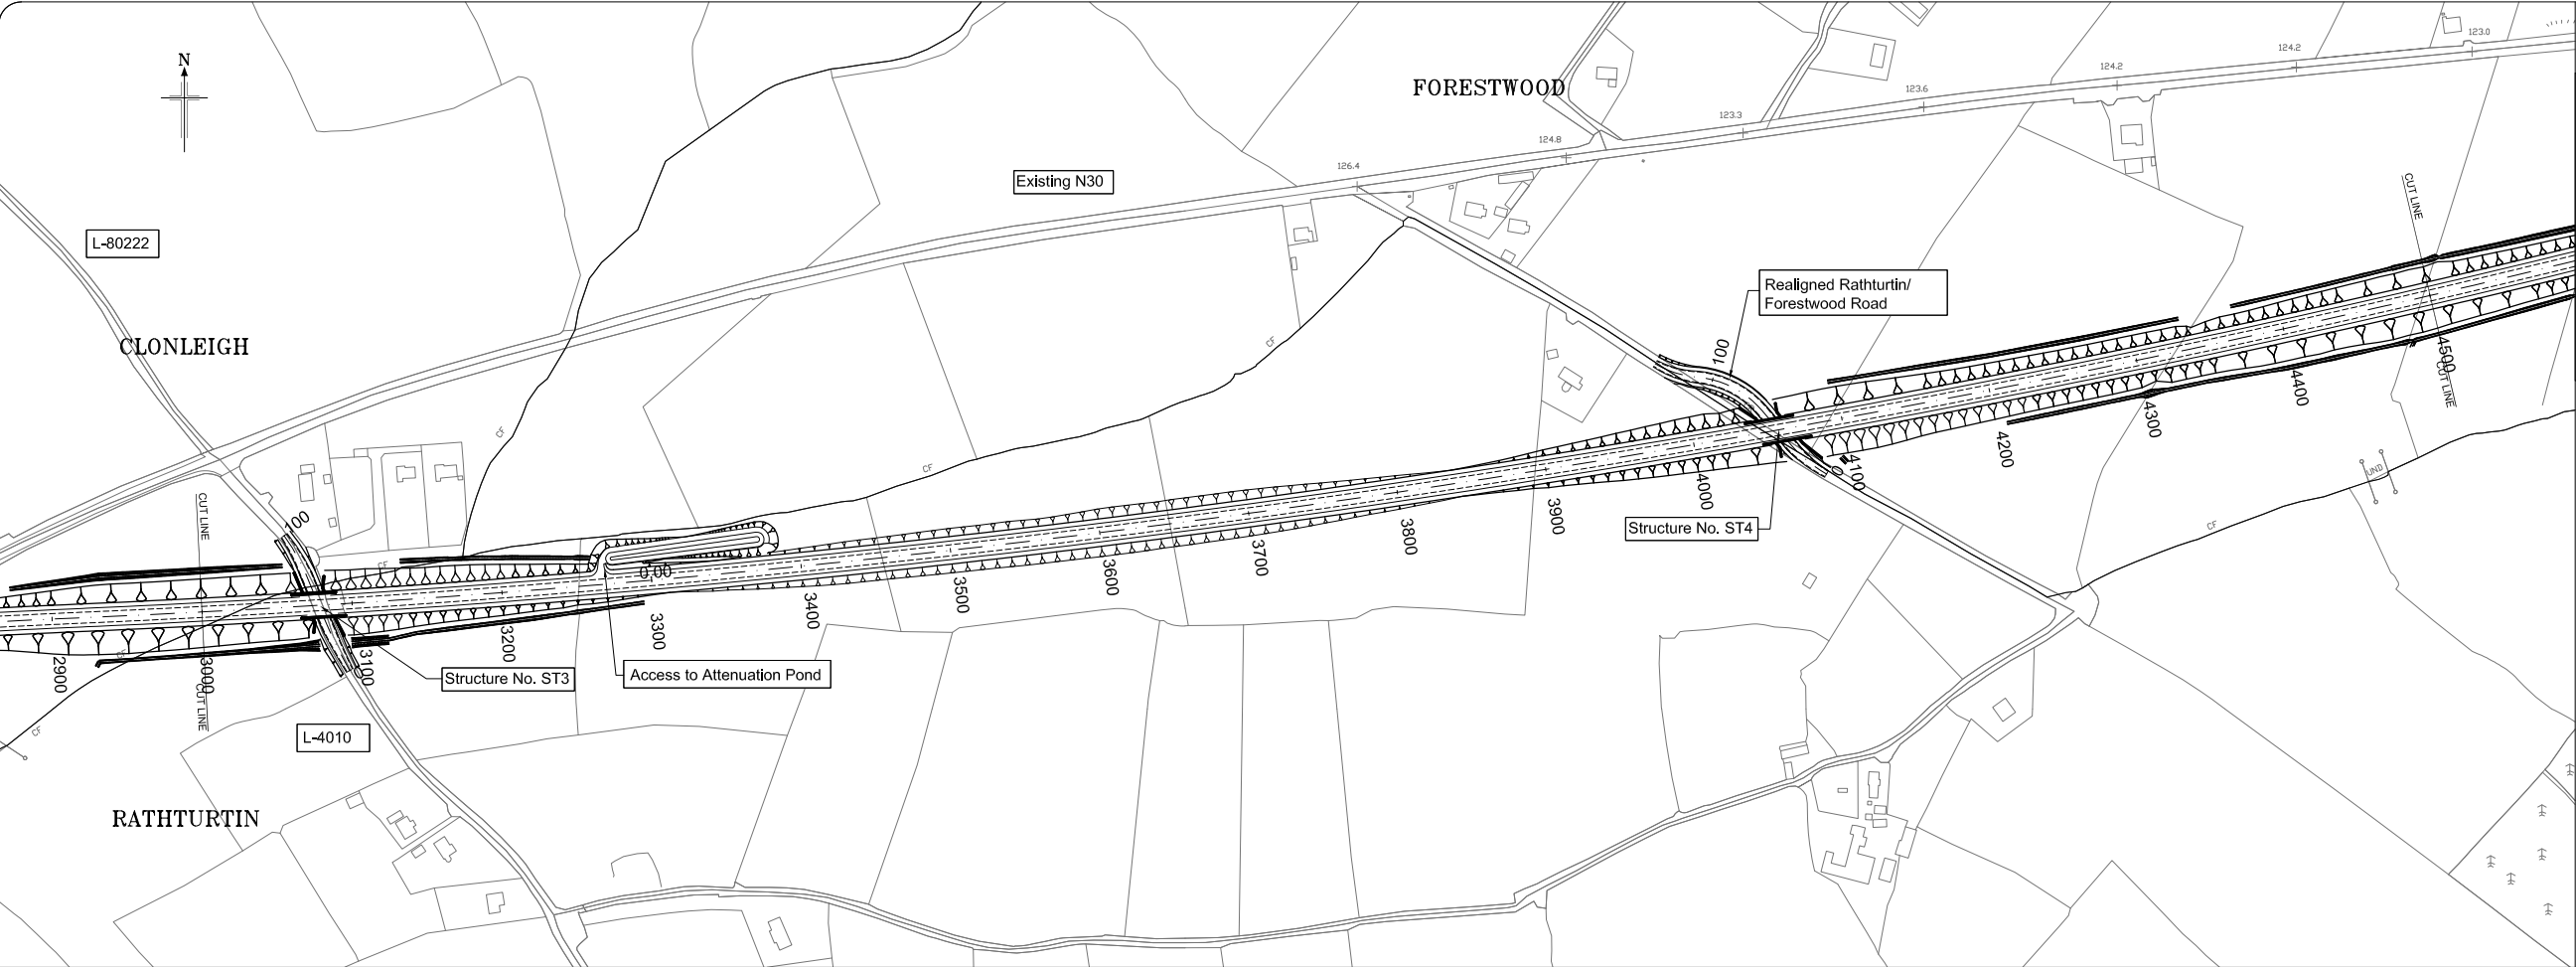


Long-Section Scale: 1:2500 H
1:250 V

Please be aware that whilst this route has been studied sufficiently to be shown for consultation purposes, it may be subject to change to take account of continuing studies.

Based on the Ordnance Survey Ireland (OSI) Licence WEXFORD 2009/34/CCMA) by Permission of © Government of Ireland

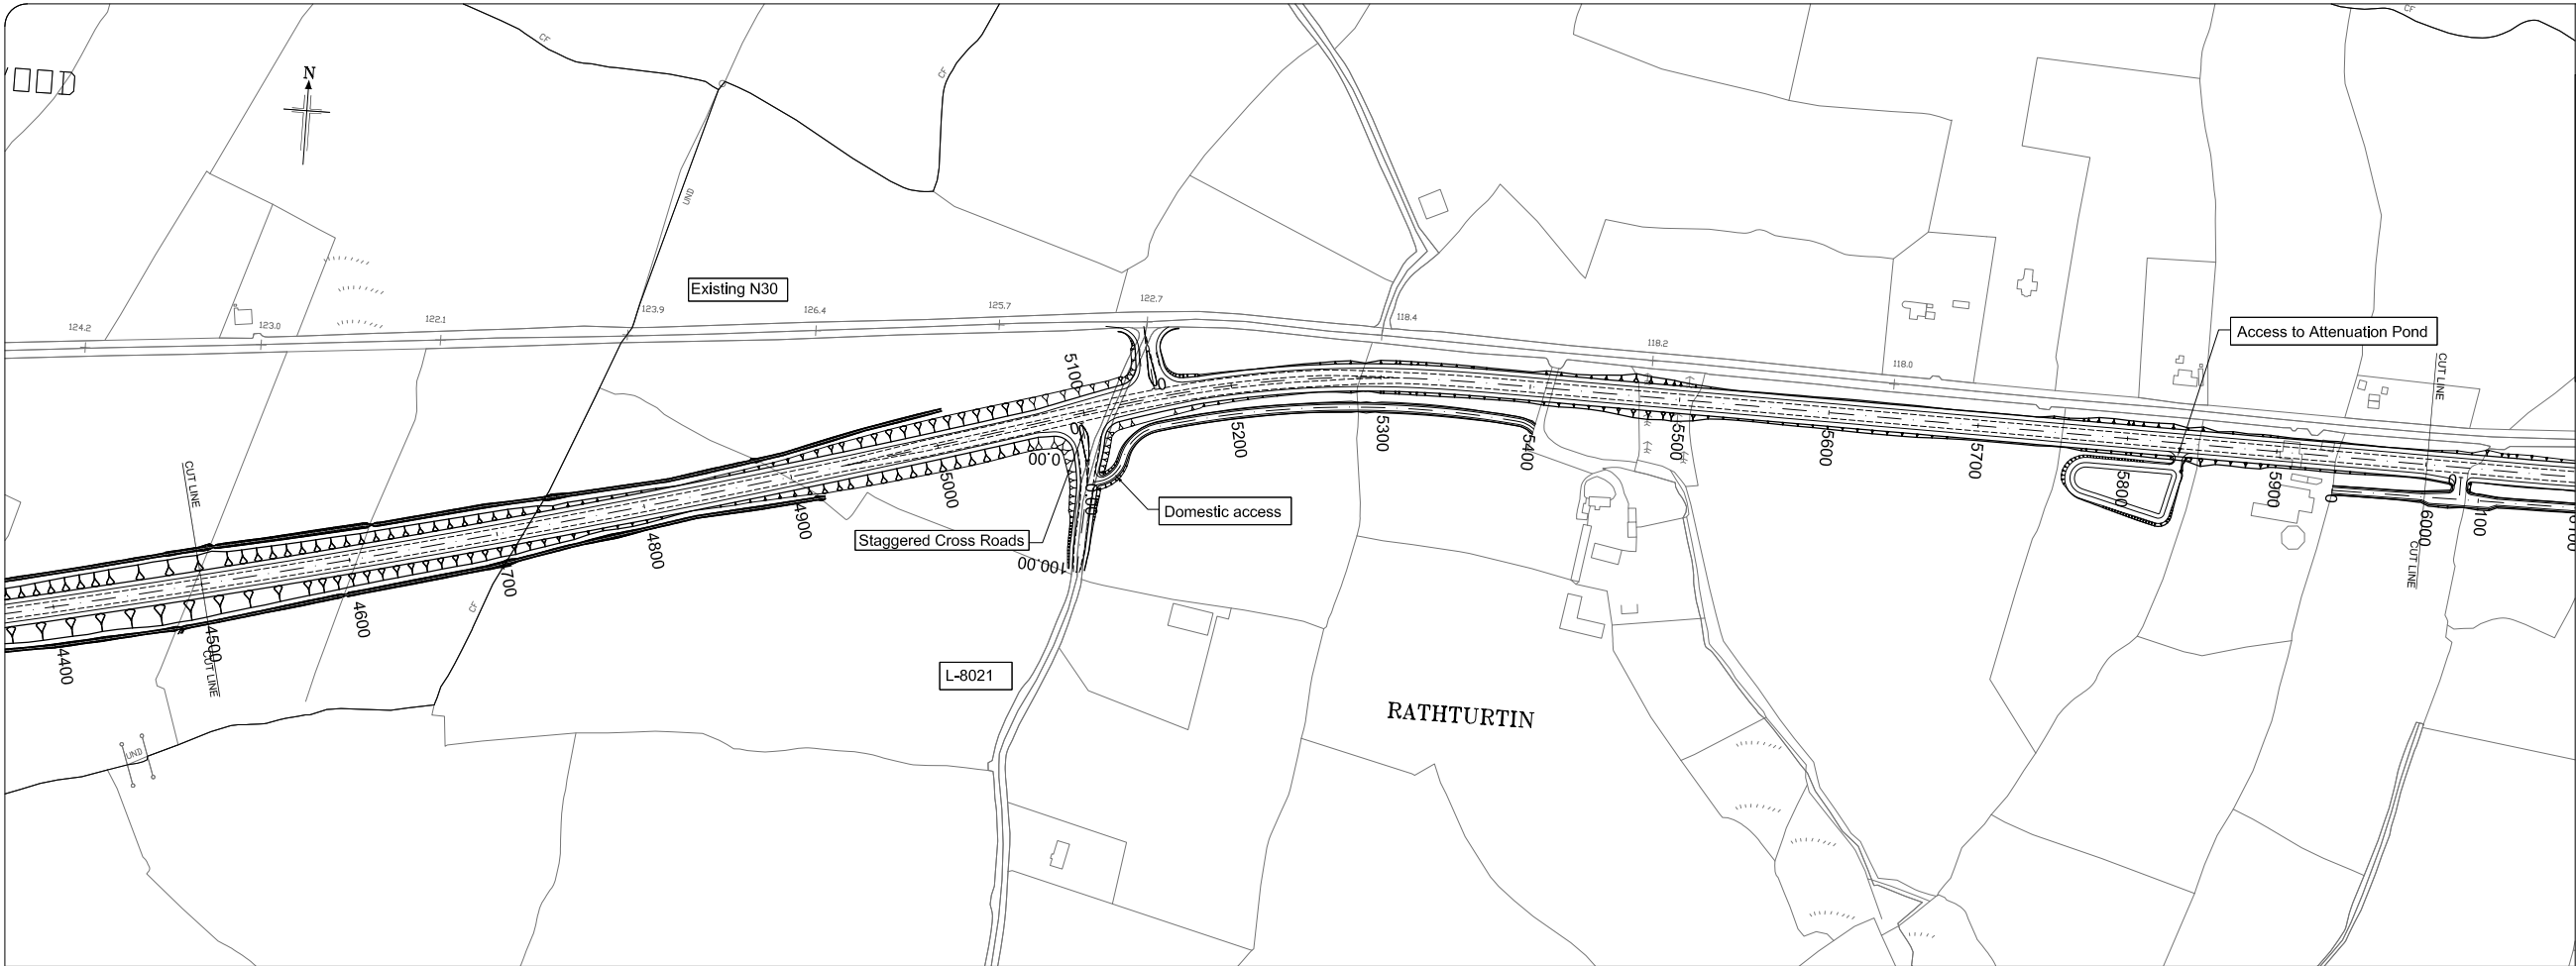


Plan Scale 1:2500

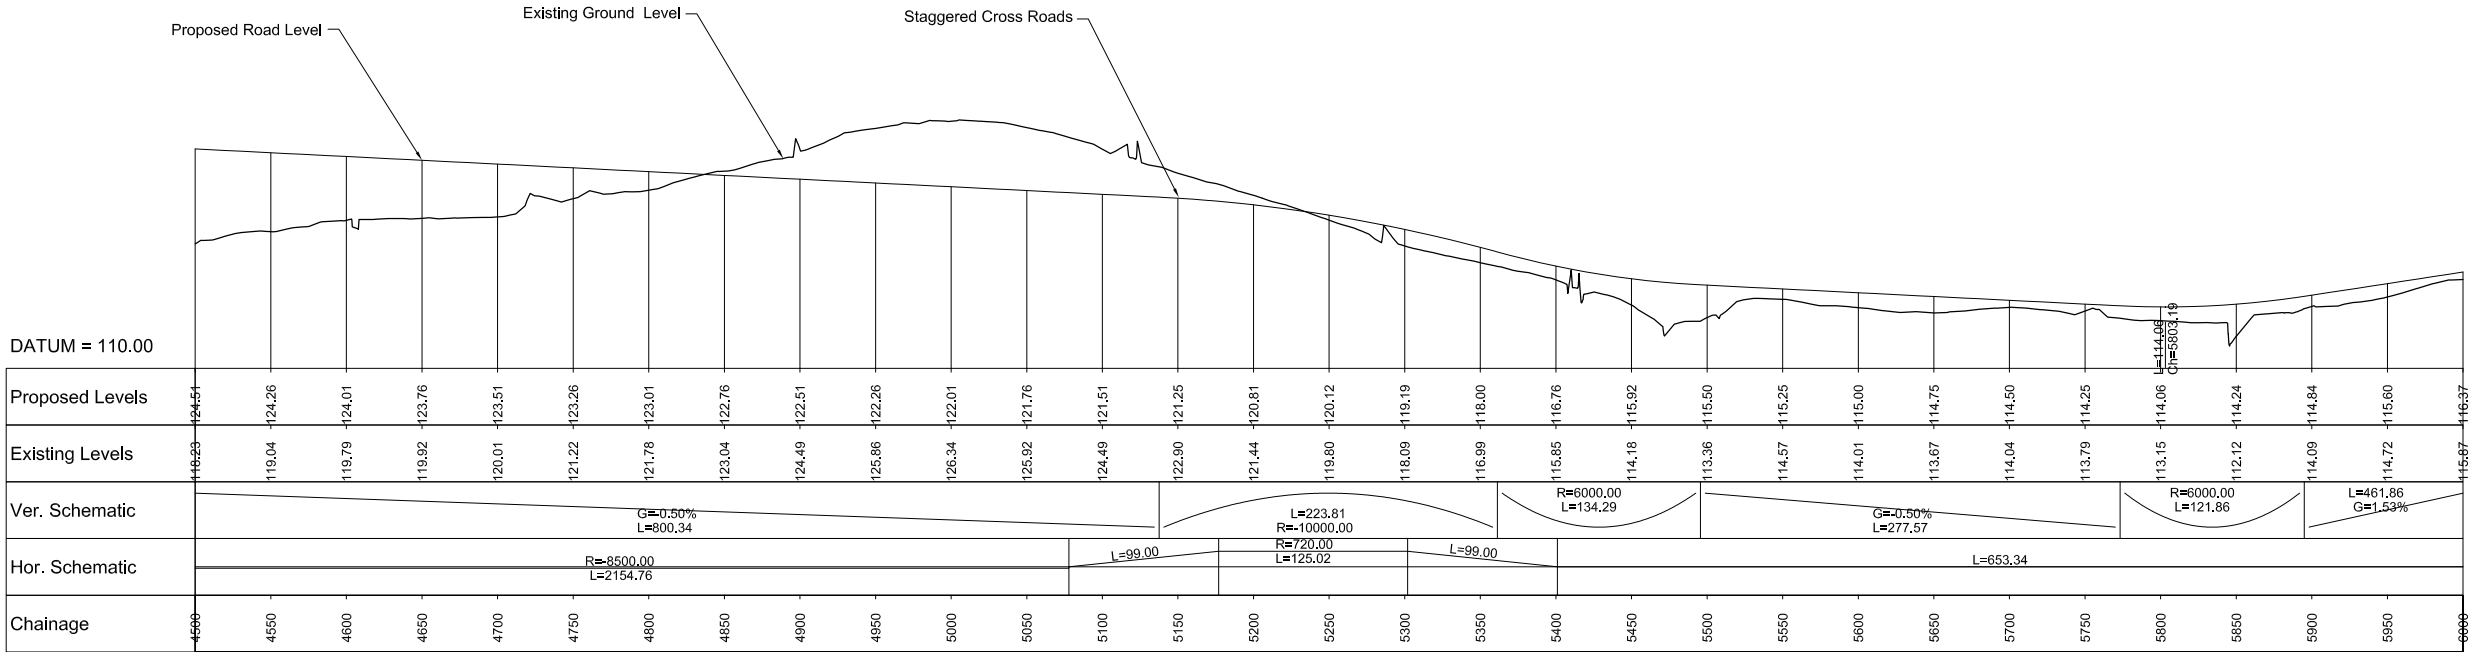


Long-Section Scale: 1:2500 H
1:250 V

Drawing Number
B0528200/P8/006

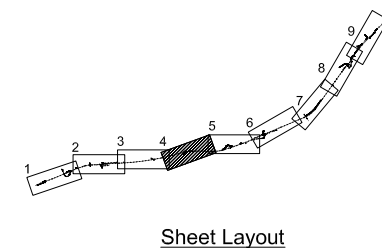


Please be aware that whilst this route has been studied sufficiently to be shown for consultation purposes, it may be subject to change to take account of continuing studies.

Based on the Ordnance Survey Ireland (OSI) Licence WEXFORD 2009/34/CCMA by Permission of © Government of Ireland

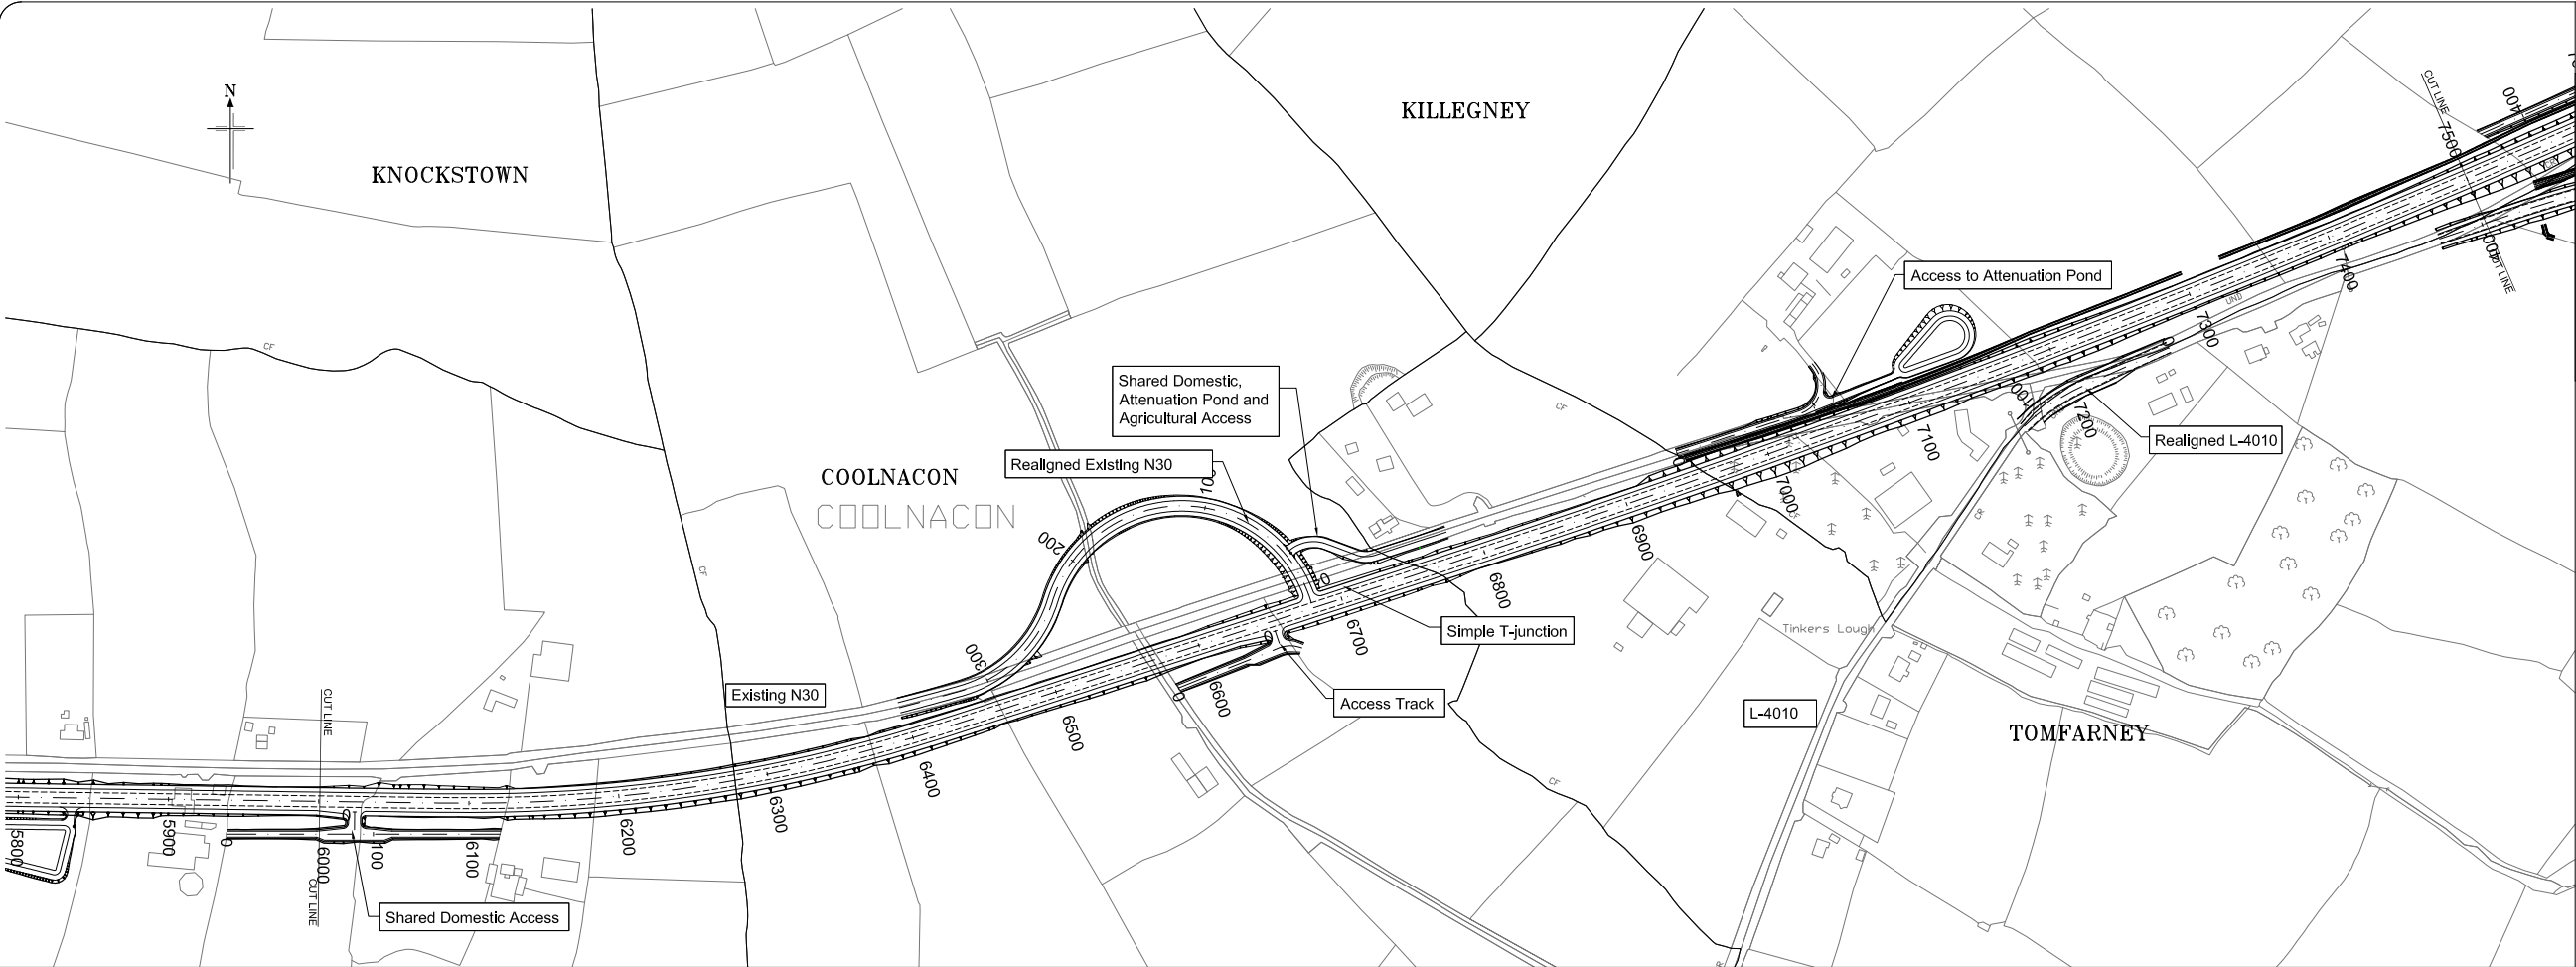


Plan Scale 1:2500

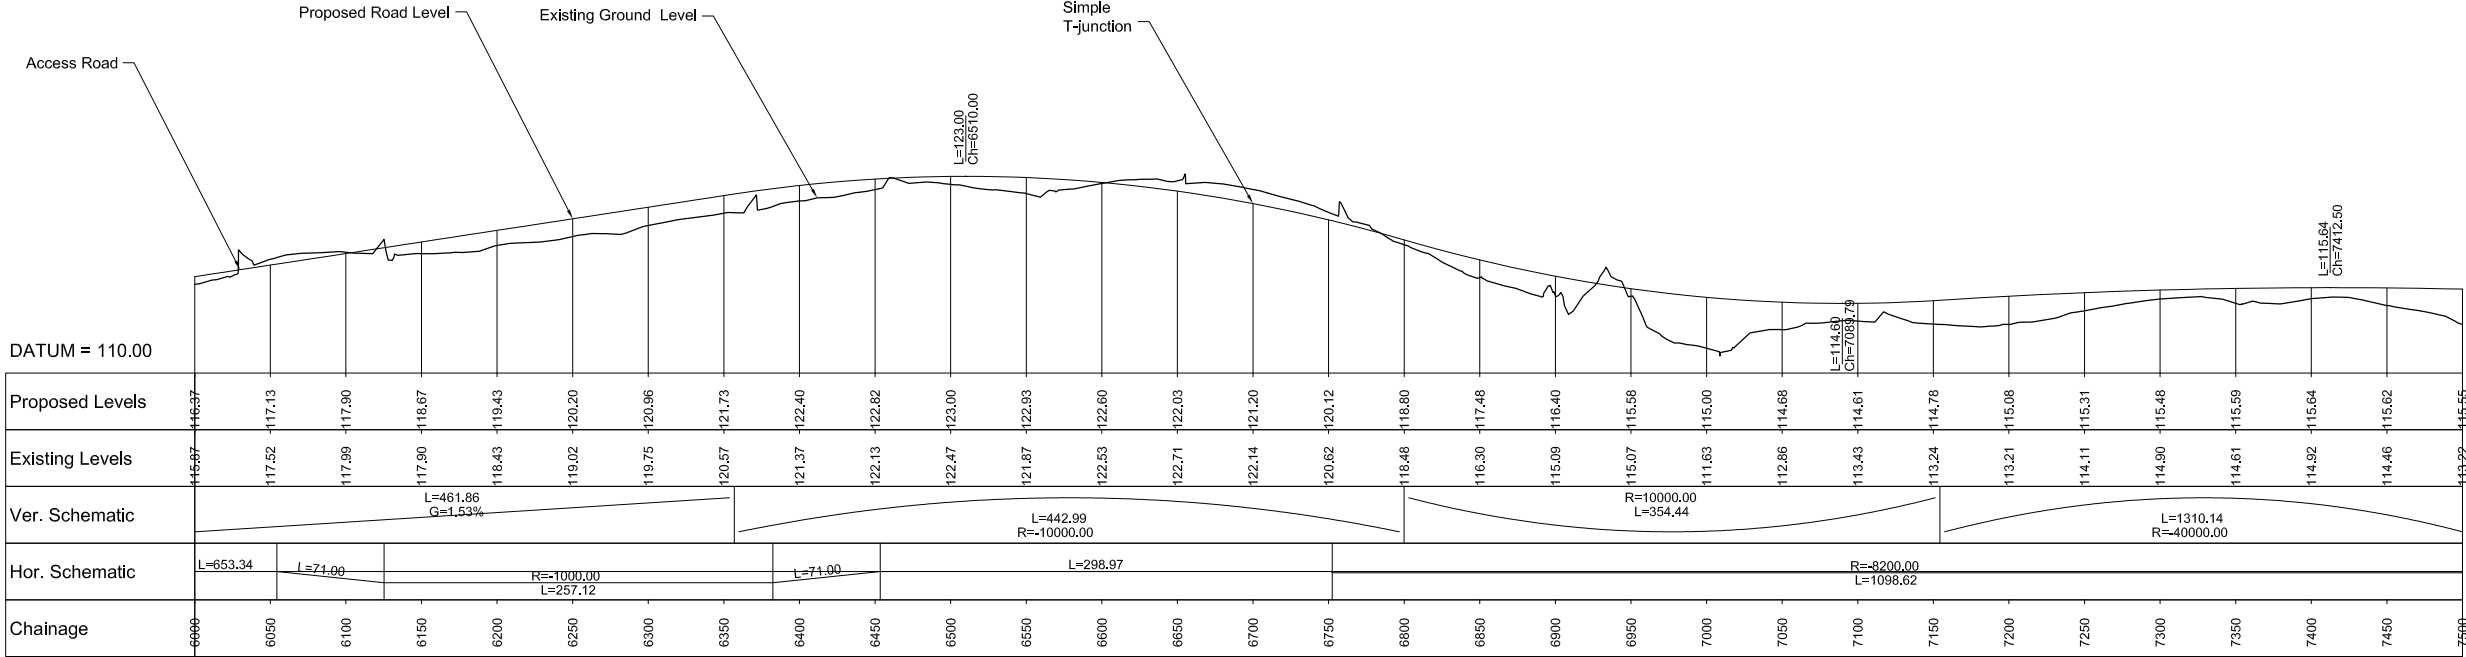

Long-Section Scale: 1:2500 H
1:250 V

Drawing Number
B0528200/P8/007

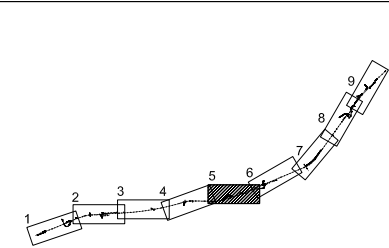


Sheet Layout


Legend:

Please be aware that whilst this route has been studied sufficiently to be shown for consultation purposes, it may be subject to change to take account of continuing studies.


Based on the Ordnance Survey Ireland (OSI) Licence WEXFORD 2009/34/CCMA by Permission of © Government of Ireland

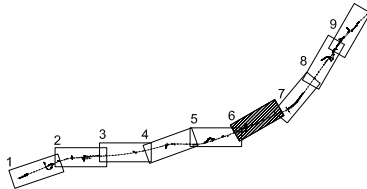

Sheet Layout

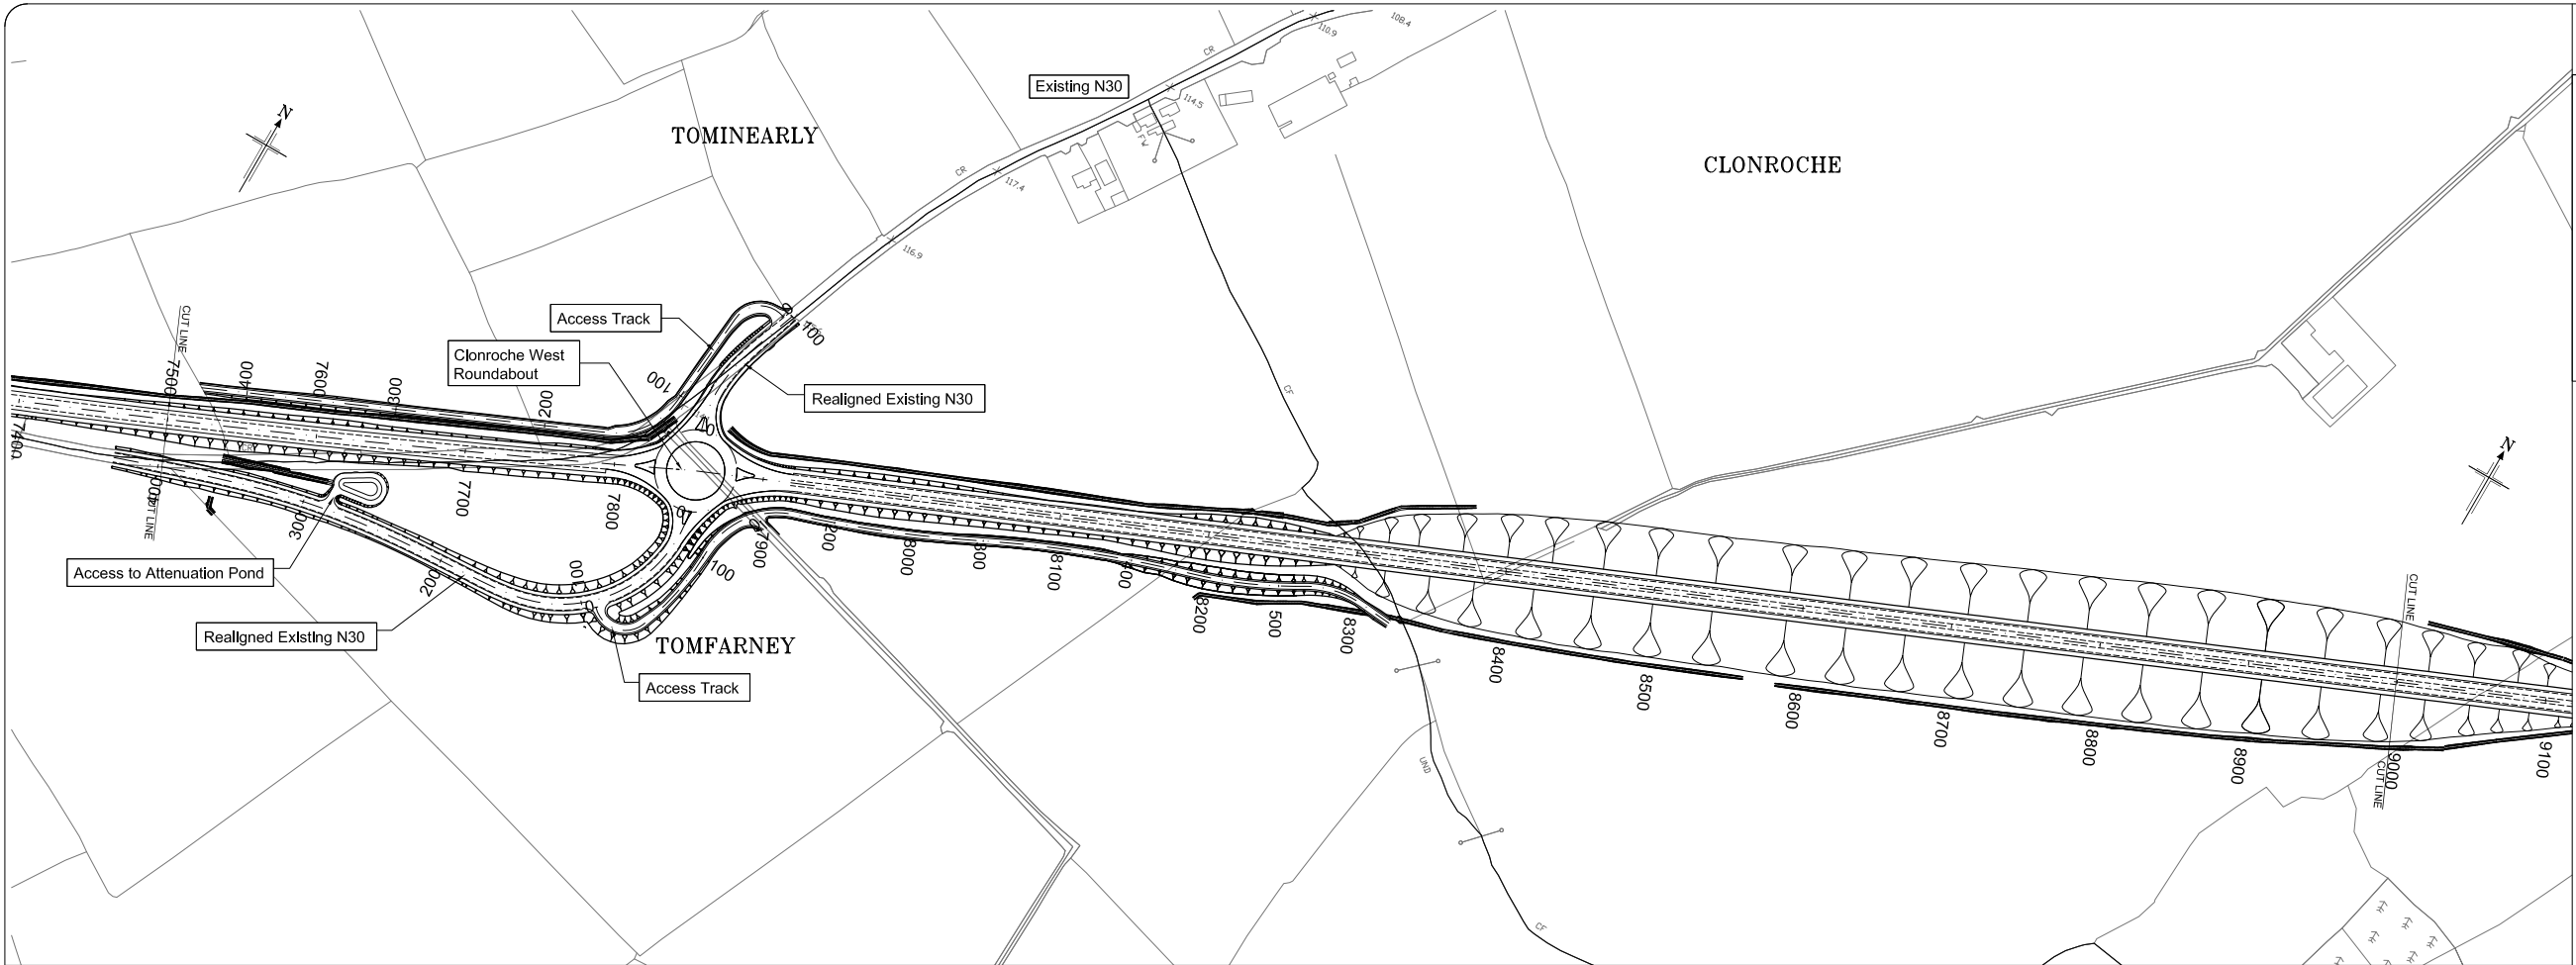

Plan Scale 1:2500

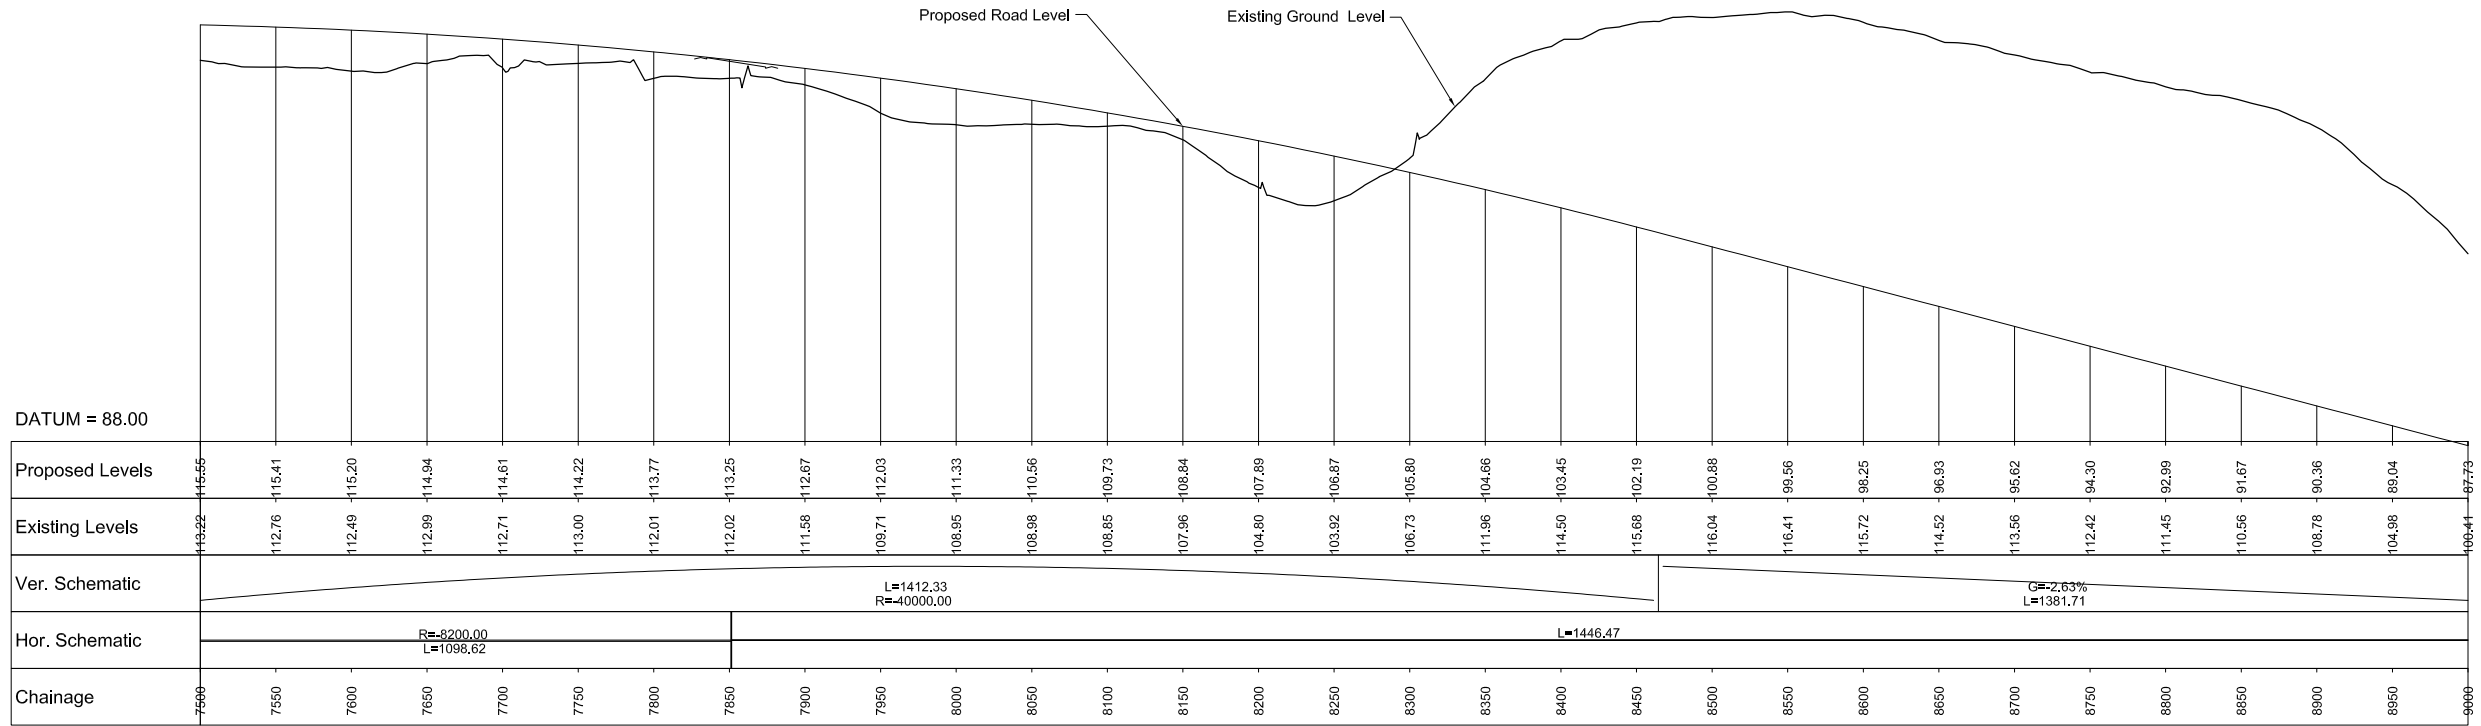

Long-Section Scale: 1:2500 H
1:250 V


Please be aware that whilst this route has been studied sufficiently to be shown for consultation purposes, it may be subject to change to take account of continuing studies.

Based on the Ordnance Survey Ireland (OSI) Licence WEXFORD 2009/34/CCMA by Permission of © Government of Ireland




Rev	By	Date	Description


Project:		N30 MONEYTUCKER TO NEW ROSS		
Component:		Part 8 Planning Report		
Title:		Mainline Plan and Long Section (Sheet 6 of 9)		
Drawn:	NB	File Name:	Drawing No. B0528200/P8/008	
Drawn:	NB	Original scales:		As Shown
Checked:	GH	Date:		05-07-10

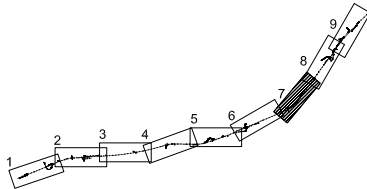

Sheet Layout

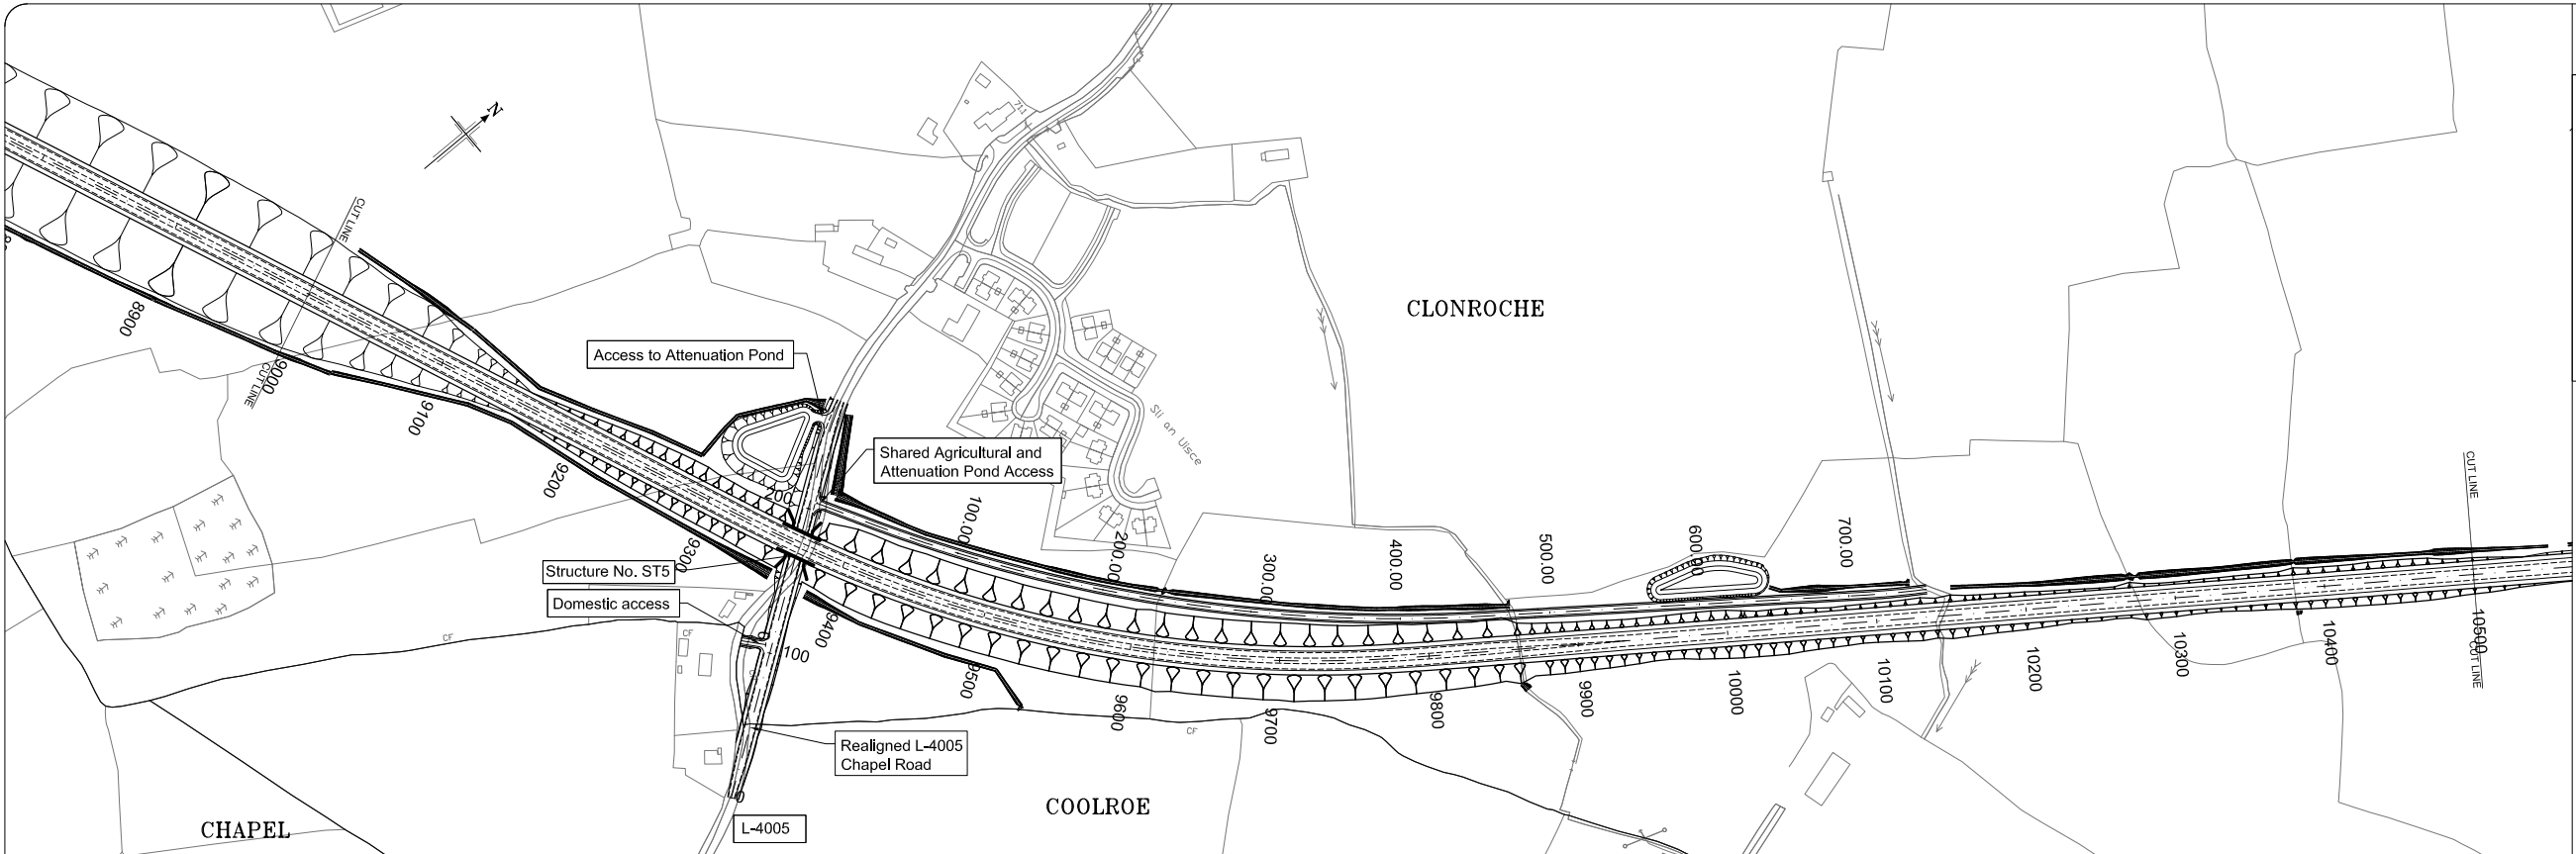

Plan Scale 1:2500

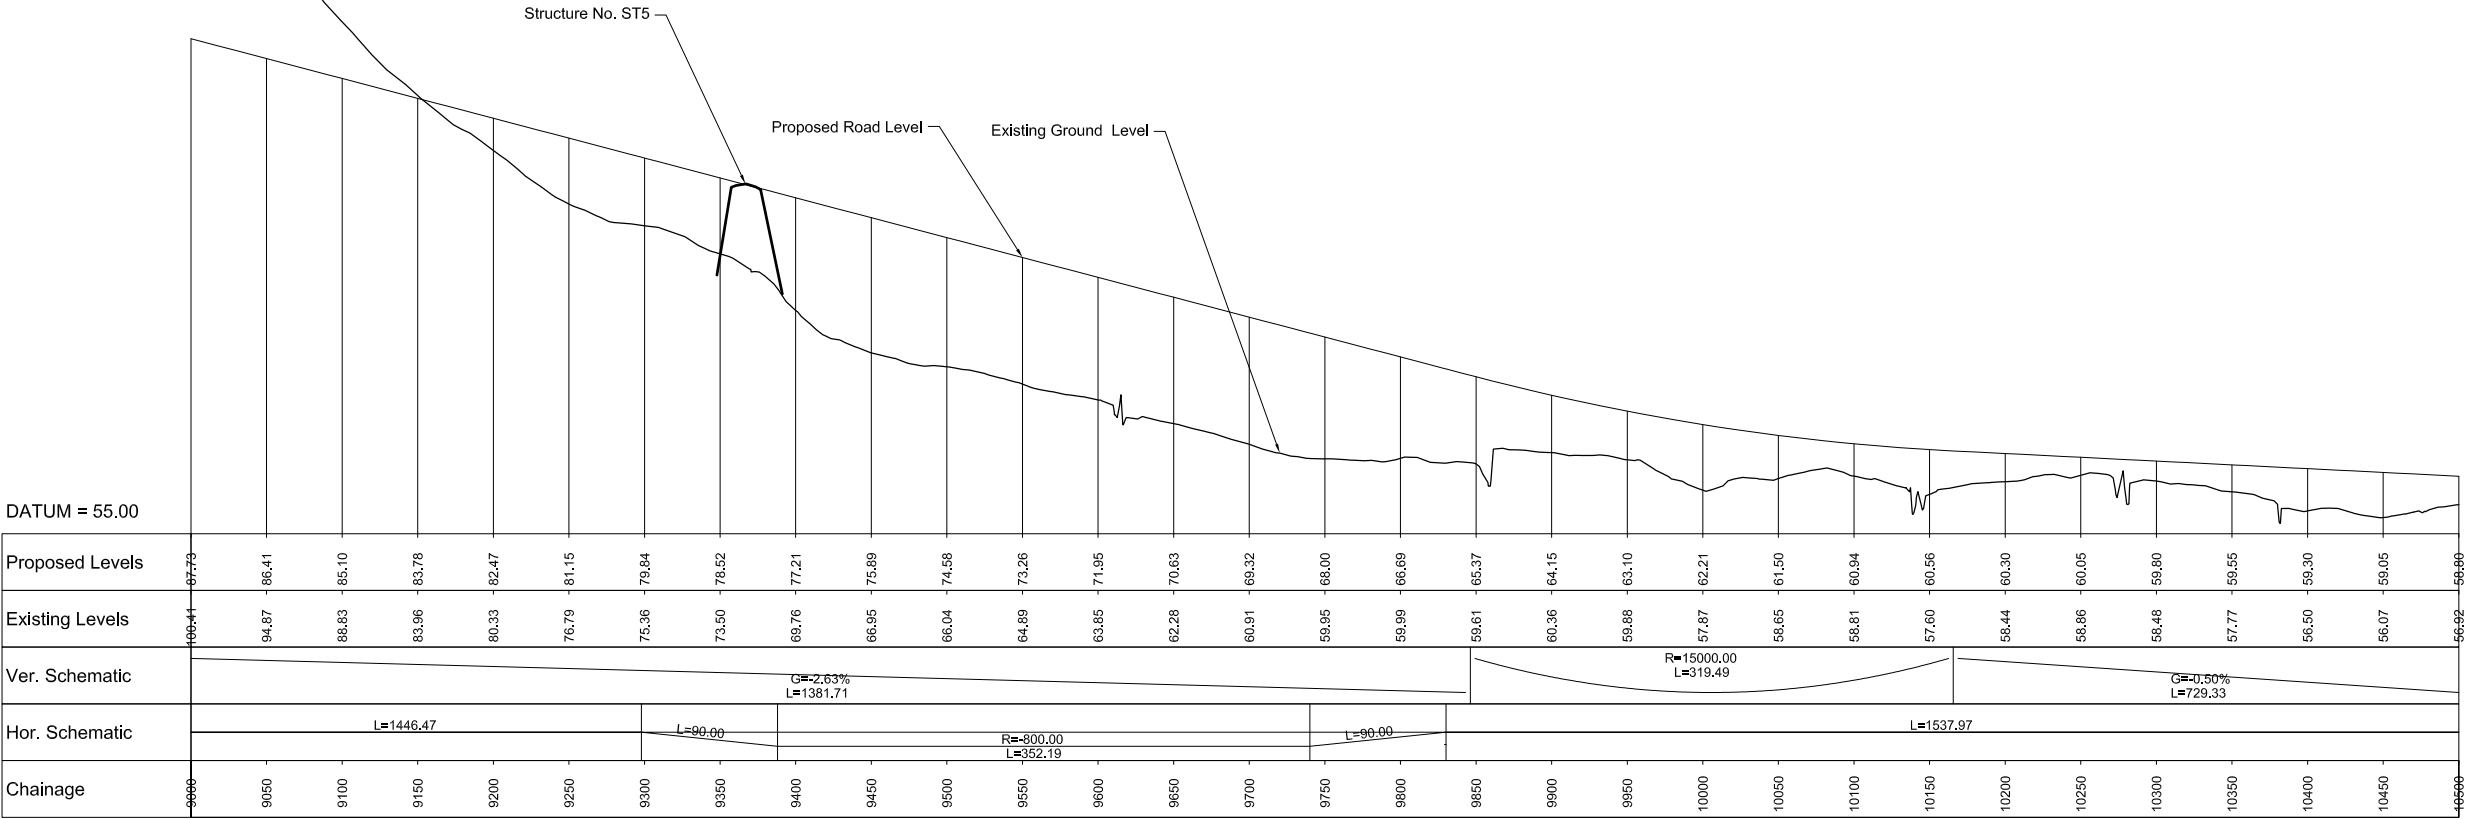

Long-Section Scale: 1:2500 H
1:250 V

Please be aware that whilst this route has been studied sufficiently to be shown for consultation purposes, it may be subject to change to take account of continuing studies.

Based on the Ordnance Survey Ireland (OSI) Licence WEXFORD 2009/34/CCMA by Permission of © Government of Ireland



Rev	By	Date	Description

Project:		N30 MONEYTUCKER TO NEW ROSS		
Component:		Part 8 Planning Report		
Title:		Mainline Plan and Long Section (Sheet 7 of 9)		
Designed:	NB	File Name:	Drawing No. B0528200/P8/009	
Drawn:	NB	Original scales:		As Shown
Checked:	GH	Date:		05-07-10

