


BLUE ZONE
SHORT TERM PARKING
0.5 Hour to 4 Hour
Pay & Display Parking



1798 STREET, ABBEY STREET,
BELVEDERE CAR PARK, BELVEDERE
ROAD, BELVEDERE GREEN, DAVITT
ROAD NORTH, GEORGES STREET
LOWER, GEORGES STREET UPPER, HILL
STREET, JOHN'S GATE STREET, MANNIX
PLACE, MOUNT GEORGE, REDMOND
ROAD, SELSKAR STREET, SKEFFINGTON
STREET, SPAWELL ROAD
TEMPERANCE ROW, UPPER JOHN
STREET, WELL LANE, WELLINGTON
PLACE CAR PARK, WESTGATE PARK,
WYGRAM PLACE


GREEN ZONE
LONG TERM PARKING
€2 Per Day
Pay & Display Parking
SPAWELL ROAD
REDMOND ROAD


BARRIER PARKING
€2 Per Visit
HILL STREET CAR PARK


BUSES PARKING ONLY
REDMOND ROAD
REDMOND SQUARE


RESIDENT PARKING ONLY
CROKE AVENUE

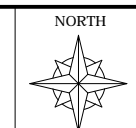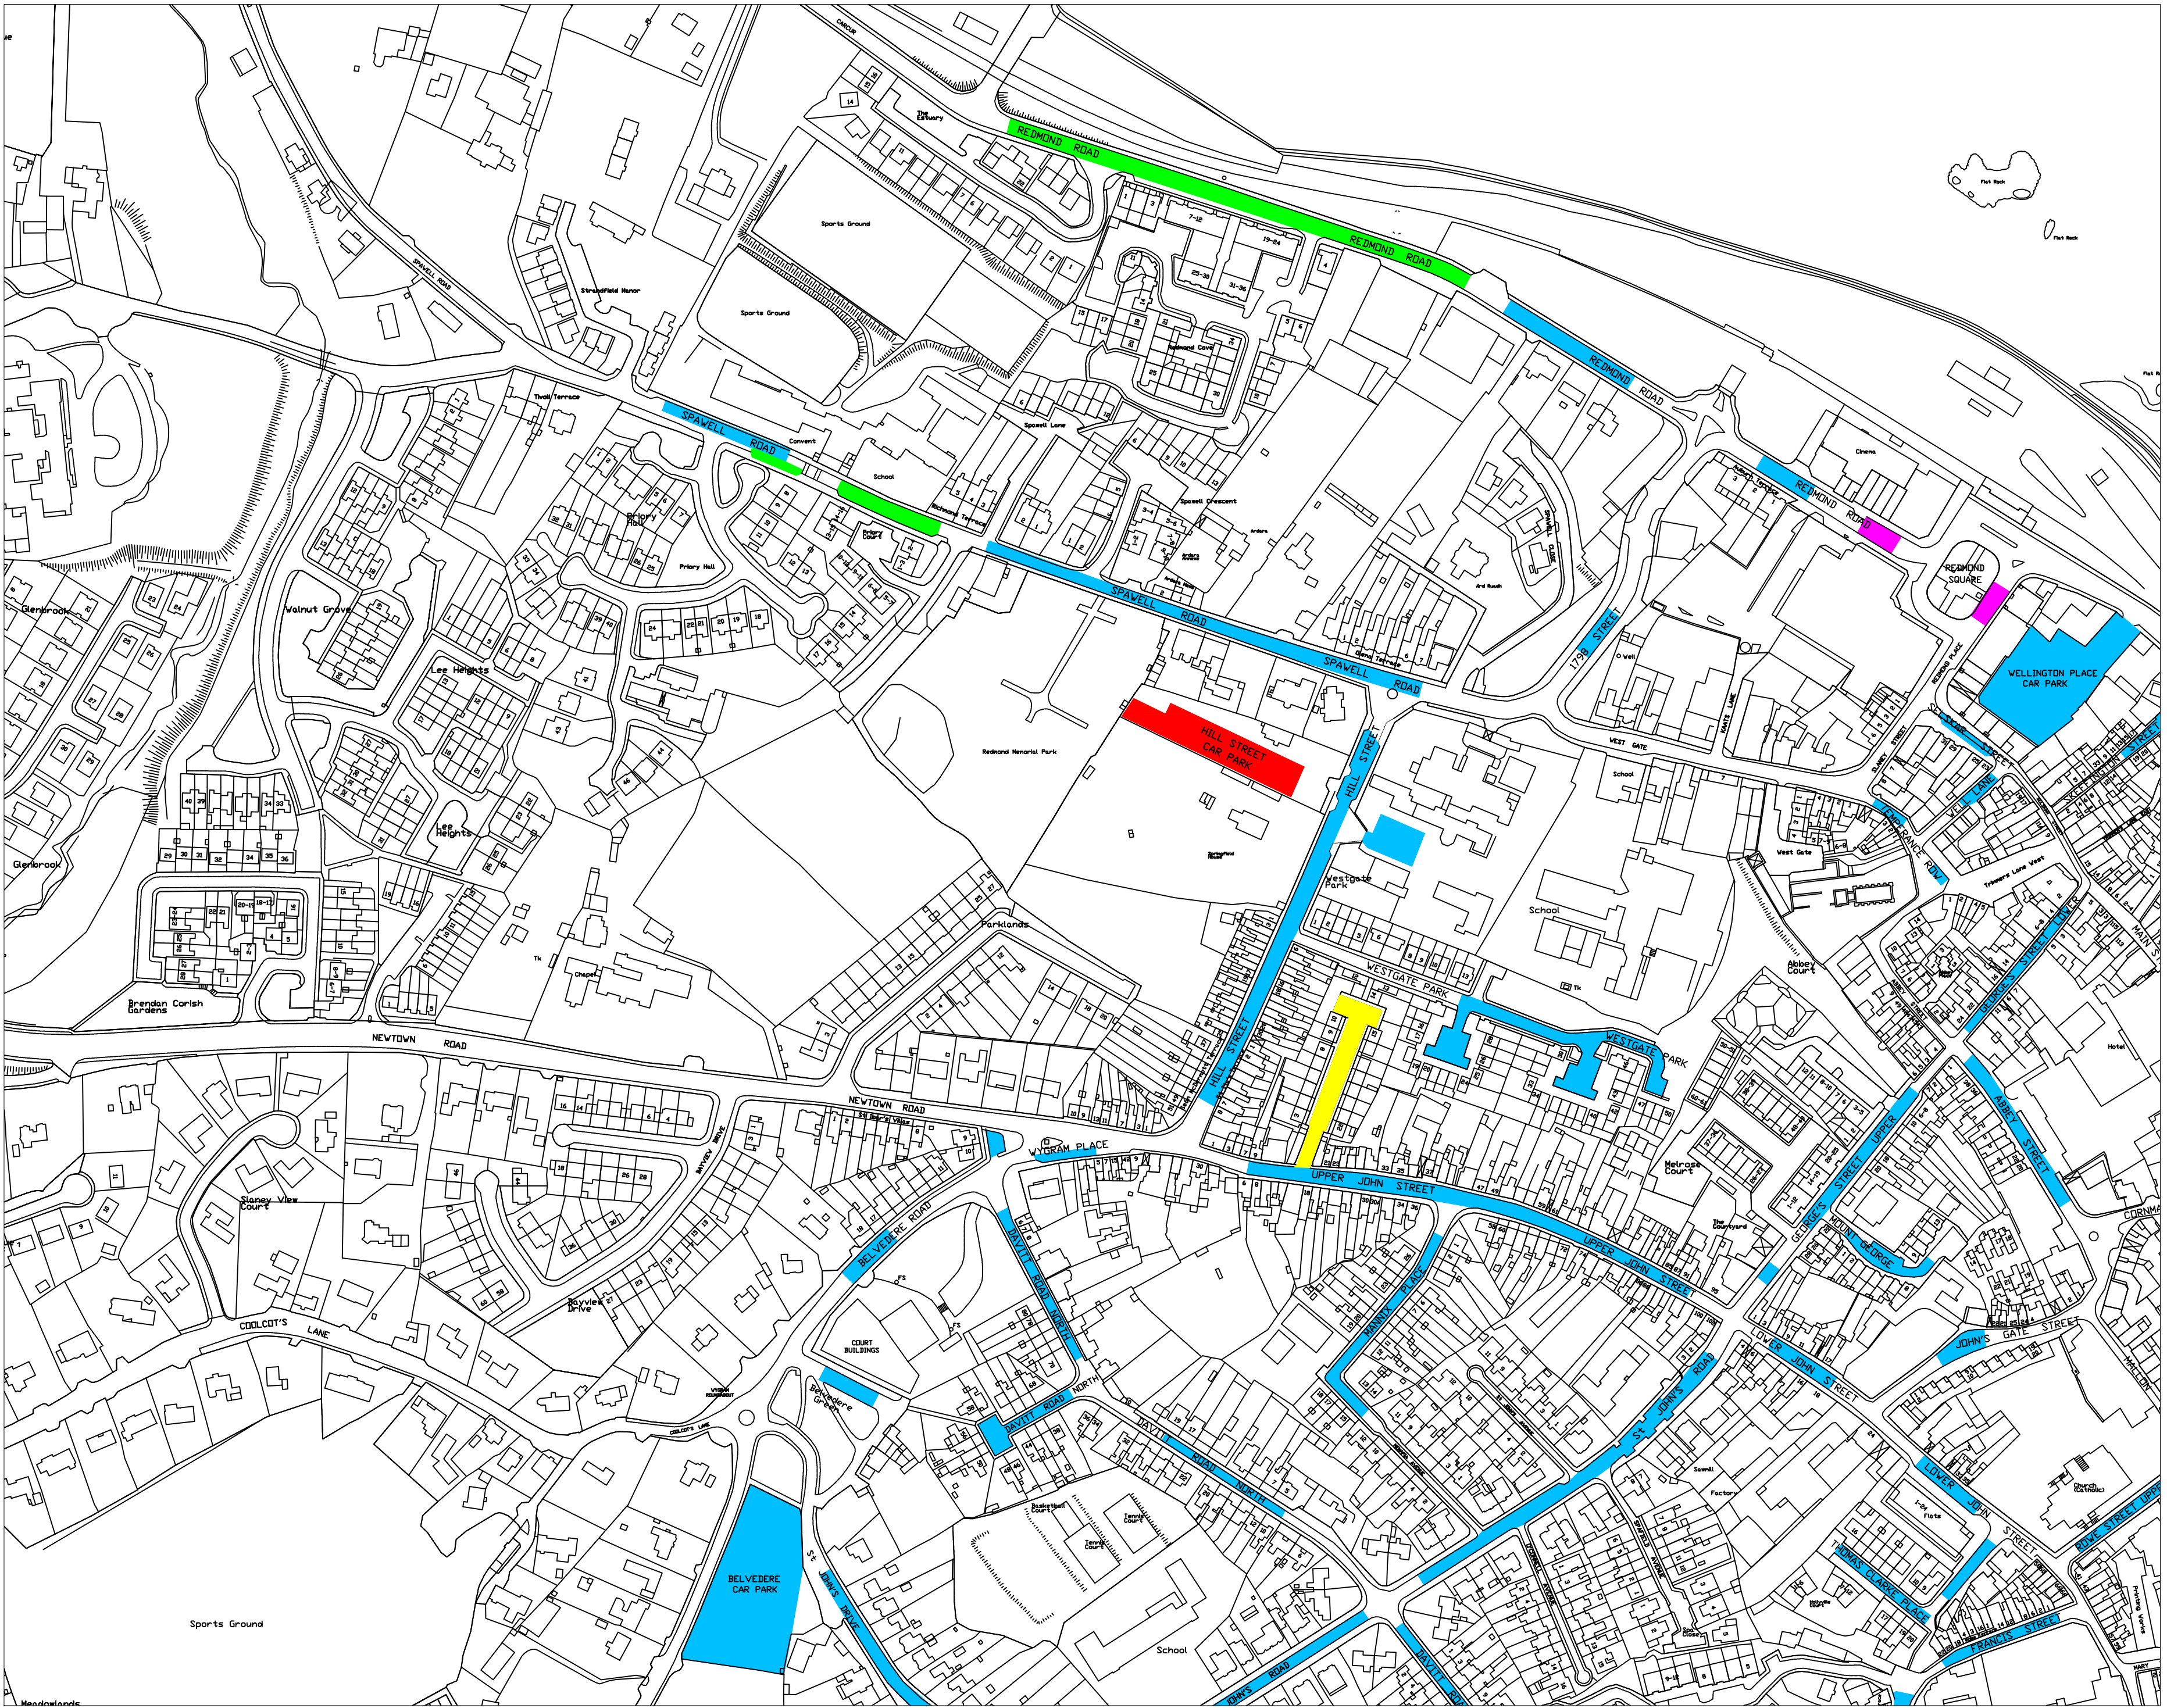

NO.	DESCRIPTION	DATE	CRD	DRAWN BY	SG
	CHECKED BY	MM			
	ISSUE DATE	17 JAN 2018			
	SCALE	NTS		SHEET SIZE	A2
	DRAFT	DESIGN		TENDER	SITE
	DWG ADDRESS	REV			
	T/AE/Wex-1/2018	A			

PROJECT TITLE	
Wexford Parking Bylaws	
DRAWING TITLE	DRG NO
PARKING ZONES FOR ADOPTION	1



BLUE ZONE
SHORT TERM PARKING
0.5 Hour to 4 Hour
Pay & Display Parking

1798 STREET, ABBEY STREET, ALLEN STREET CAR PARK, ANNE STREET, BELVEDERE ROAD, COMMERCIAL QUAY, COMMON QUAY STREET, CRESCENT QUAY, CRESCENT QUAY CAR PARK, CUSTOM HOUSE QUAY, DAVITT ROAD NORTH, DAVITT ROAD SOUTH, FRANCIS STREET, GEORGES STREET LOWER, GEORGES STREET UPPER, HIGH STREET CAR PARK, HILL STREET, JOHN'S GATE STREET, LOWER JOHN STREET, MANNIX PLACE, MOUNT GEORGE, REDMOND ROAD, ROWE STREET LOWER, ROWE STREET UPPER, ST JOHN'S ROAD, ST PATRICK'S SQUARE, SELSKAR STREET, SKEFFINGTON STREET, SPAWELL ROAD TEMPERANCE ROW, THOMAS CLARKE PLACE, UPPER JOHN STREET, WATERLOO ROAD, WELL LANE, WELLINGTON PLACE, WELLINGTON PLACE CAR PARK, WESTGATE PARK, WYGRAM PLACE




BARRIER PARKING
€2 Per Visit
FERRYBANK CAR PARK



PERMIT PARKING ONLY
QUAYFRONT AREA



BUSES PARKING ONLY
CRESCENT QUAY
REDMOND ROAD
REDMOND SQUARE

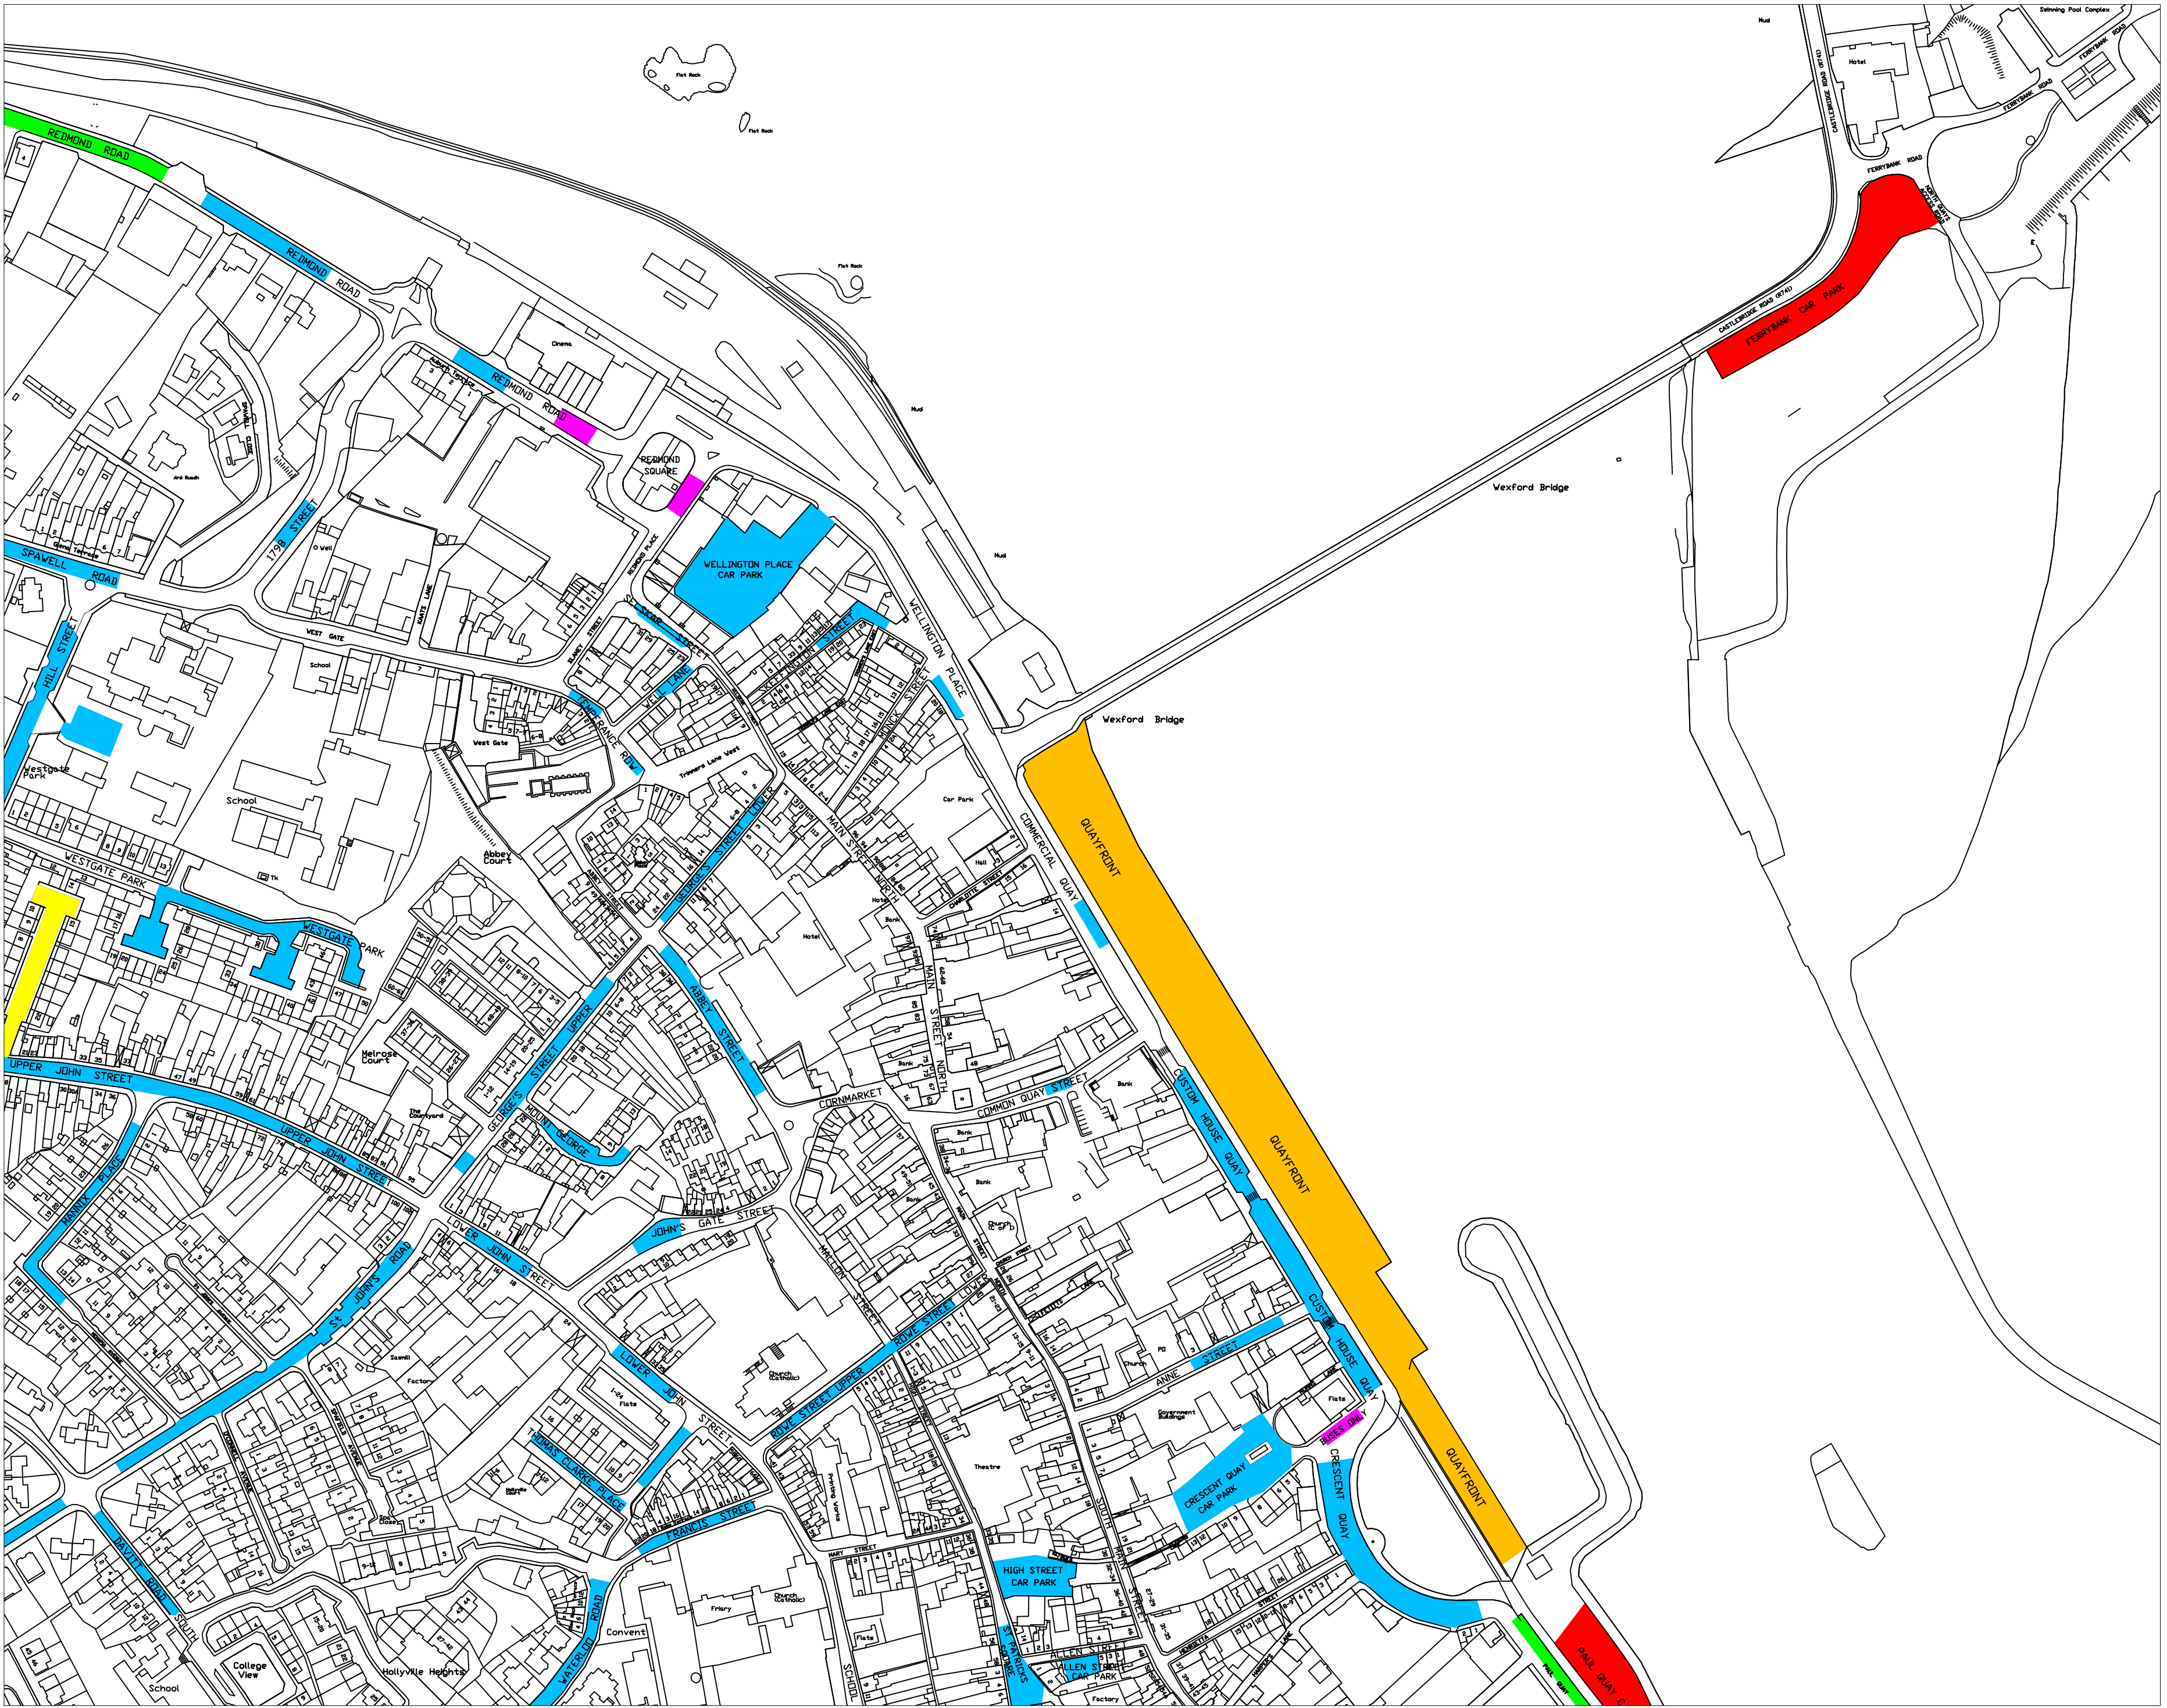

NO.	DESCRIPTION	DATE	CKD	DRAWN BY	SG
				CHECKED BY	MM
				ISSUE DATE	17 JAN 2018
				SCALE	NTS
				DRAFT	DESIGN
				DWG ADDRESS	T/AE/Wex-2/2018
				TENDER	
				SITE	
				REV	A

PROJECT TITLE	Wexford Parking Bylaws
DRAWING TITLE	PARKING ZONES FOR ADOPTION
DRG NO	2




BLUE ZONE
SHORT TERM PARKING
0.5 Hour to 4 Hour
Pay & Display Parking

ABBAY STREET, BELVEDERE ROAD,
DAVITT ROAD NORTH, DAVITT ROAD
SOUTH, FRANCIS STREET, GEORGES
STREET UPPER, GROGAN'S ROAD, HILL
STREET, JOHN'S GATE STREET, LOWER
JOHN STREET, MANNIX PLACE, MOUNT
GEORGE, ROWE STREET UPPER, ST
JOHN'S DRIVE, ST JOHN'S ROAD,
THOMAS CLARKE PLACE, UPPER JOHN
STREET, WATERLOO ROAD, WESTGATE
PARK, WYGRAM PLACE




GREEN ZONE
LONG TERM PARKING
€2 Per Day
Pay & Display Parking
GROGAN'S ROAD

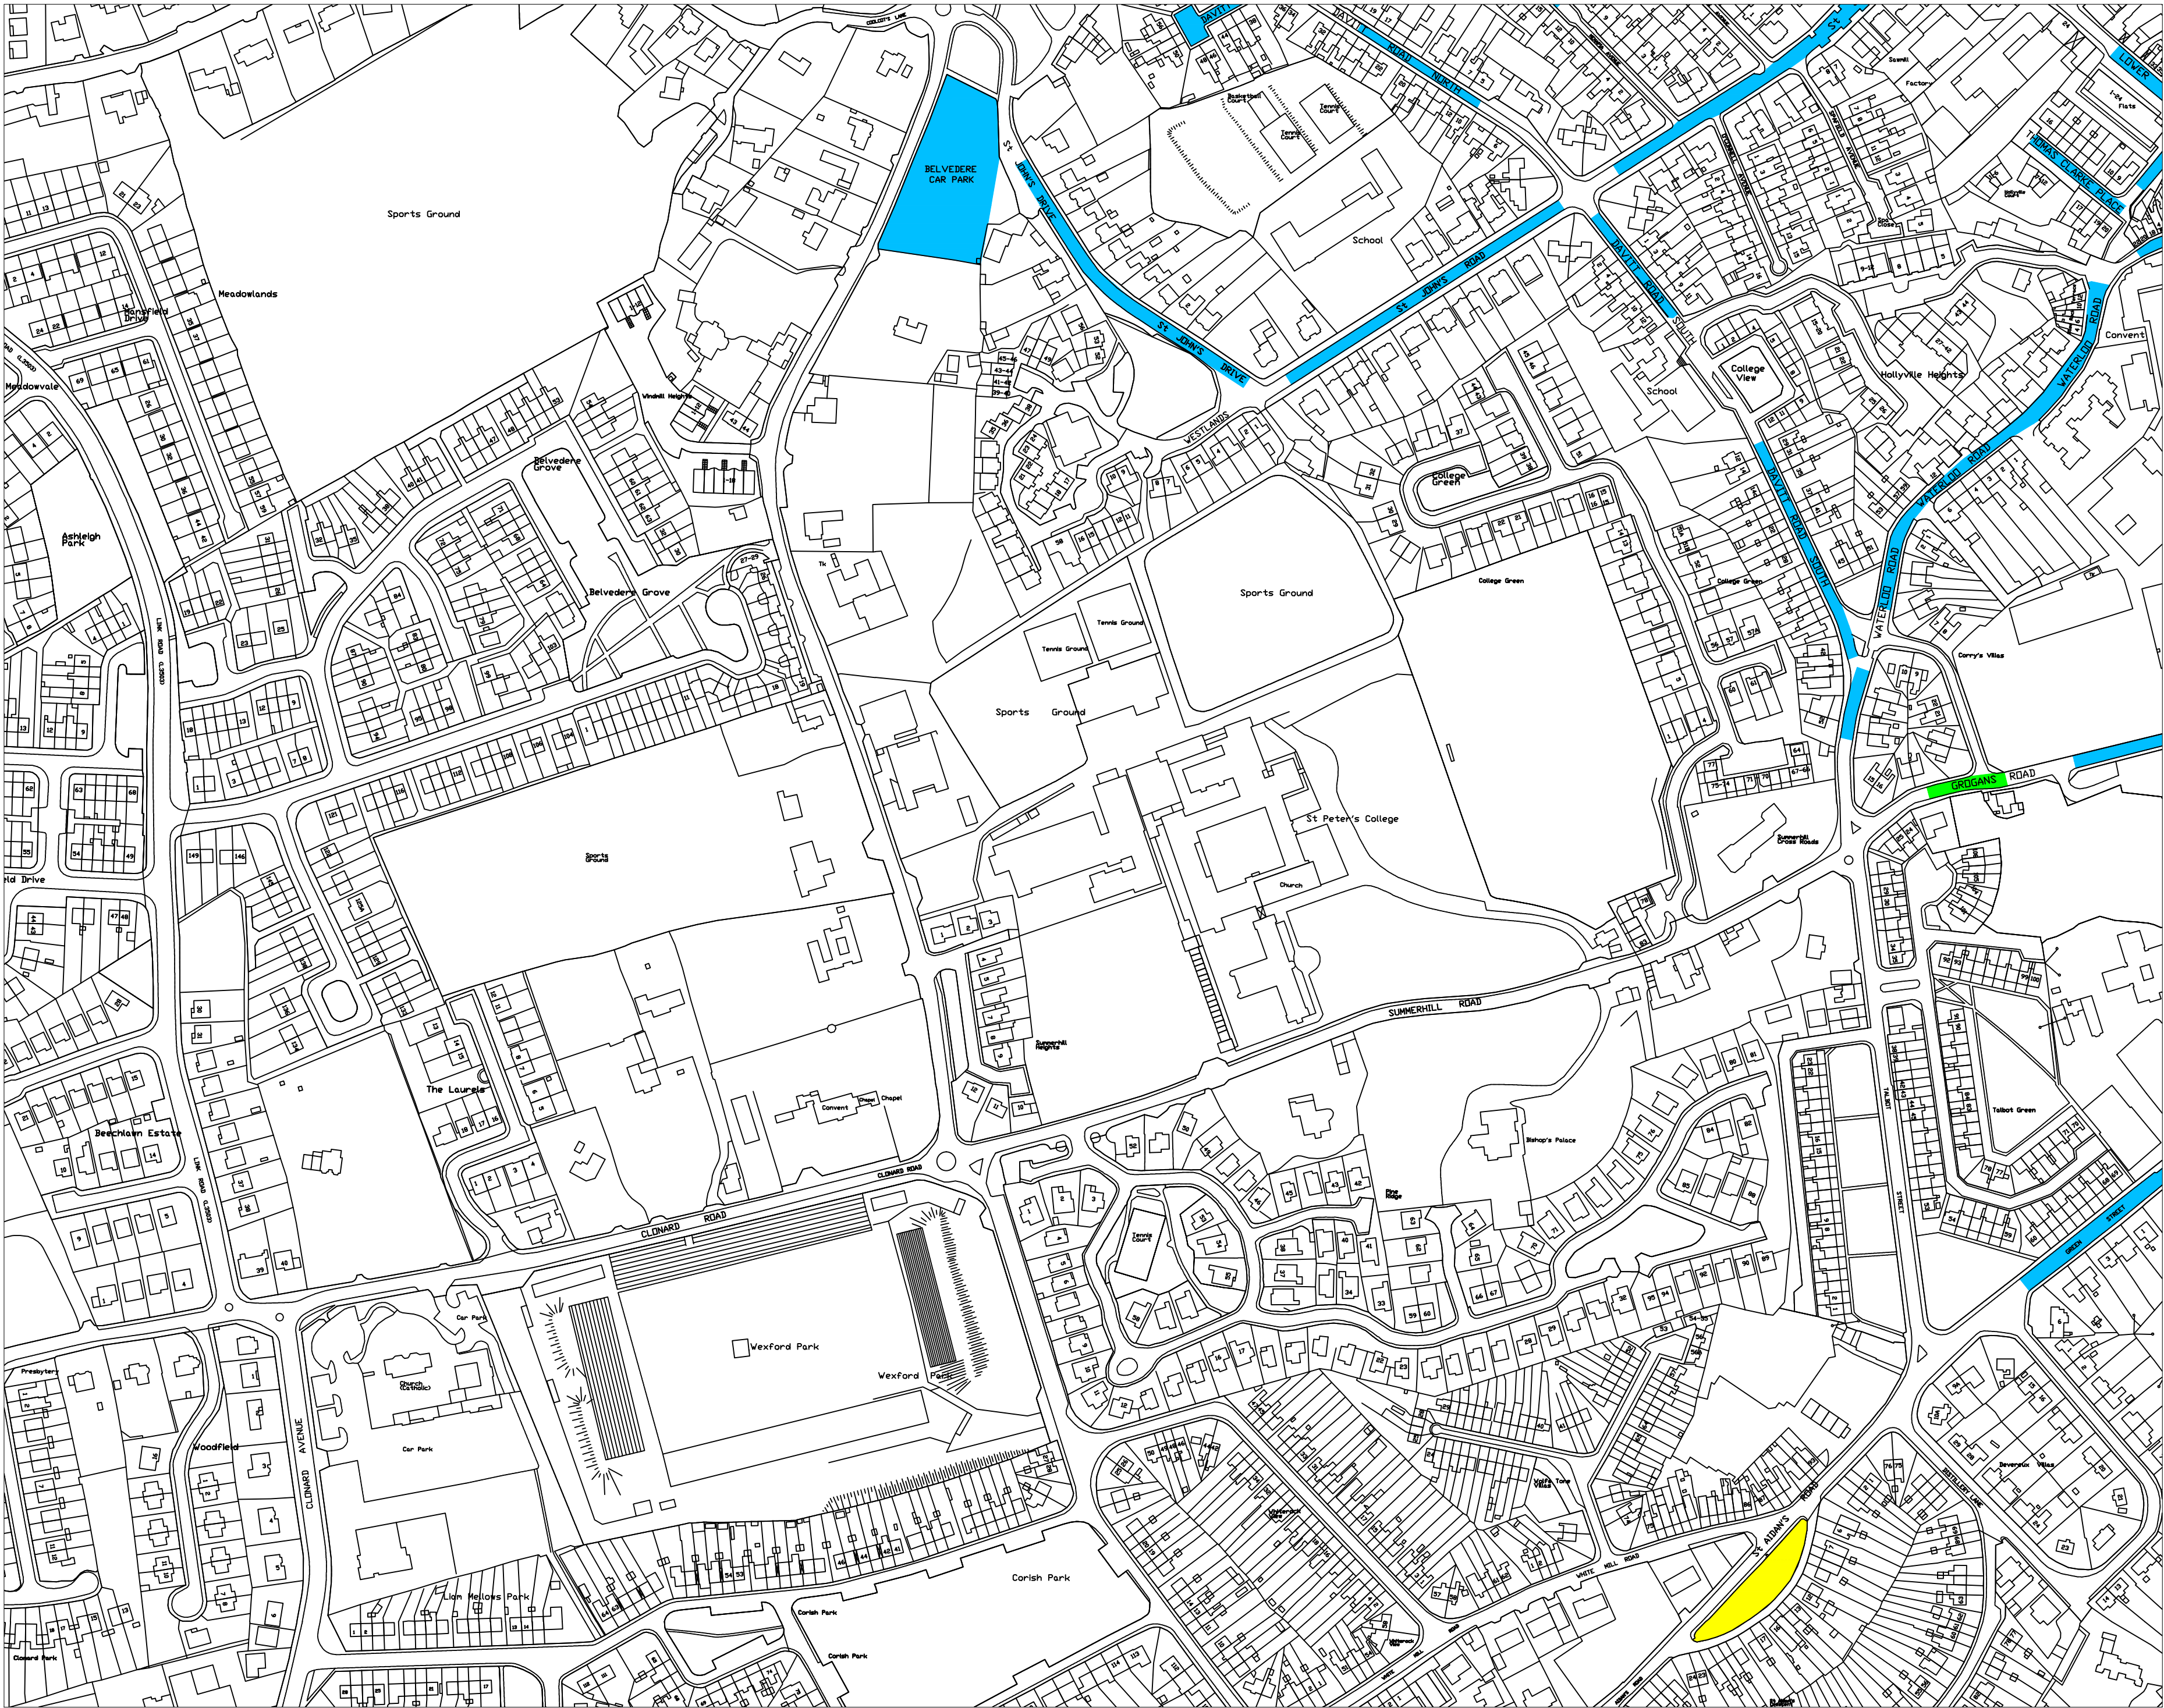

NO.	DESCRIPTION	DATE	CRD	DRAWN BY	SG
				MM	
				CHECKED BY	
				17 JAN 2018	
				ISSUE DATE	
				SCALE	NIS
				SHEET SIZE	A2
				DRAFT	DESIGN
				TENDER	
				DWG ADDRESS	SITE
				REV	
				T/AE/Wex-3/2018	A

PROJECT TITLE	DWG NO
Wexford Parking Bylaws	
DRAWING TITLE	PARKING ZONES FOR ADOPTION


BLUE ZONE
SHORT TERM PARKING
0.5 Hour to 4 Hour
Pay & Display Parking


ALLEN STREET CAR PARK, ANNE STREET, BRIDE STREET, BRIDE STREET CAR PARK, CARRIGEEN STREET, CLIFFORD STREET, CRESCENT QUAY, CRESCENT QUAY CAR PARK, CUSTOM HOUSE QUAY, DISTILLERY ROAD, FRANCIS STREET, GREEN STREET, GROGAN'S ROAD, HIGH STREET CAR PARK, KEVIN BARRY STREET, KING STREET LOWER, KING STREET UPPER, LAMBERT PLACE, LOWER JOHN STREET, MICHAEL STREET, MILL ROAD, PARNELL STREET, PETER STREET, ROCHE'S ROAD, ROWE STREET UPPER, ST PATRICK'S SQUARE, ST PETER'S SQUARE, SCHOOL STREET, SOUTH MAIN STREET, THE FAYTHE, THOMAS CLARKE PLACE, THOMAS STREET, TRINITY STREET, WATERLOO ROAD


GREEN ZONE
LONG TERM PARKING
€2 Per Day
Pay & Display Parking


GROGAN'S ROAD
JOSEPH STREET
PAUL QUAY


BARRIER PARKING
€2 Per Visit
PAUL QUAY CAR PARK


PERMIT PARKING ONLY
QUAYFRONT AREA


BUSES PARKING ONLY
CRESCENT QUAY
JOSEPH STREET


RESIDENTS PARKING ONLY
ST AIDAN'S CRESCENT

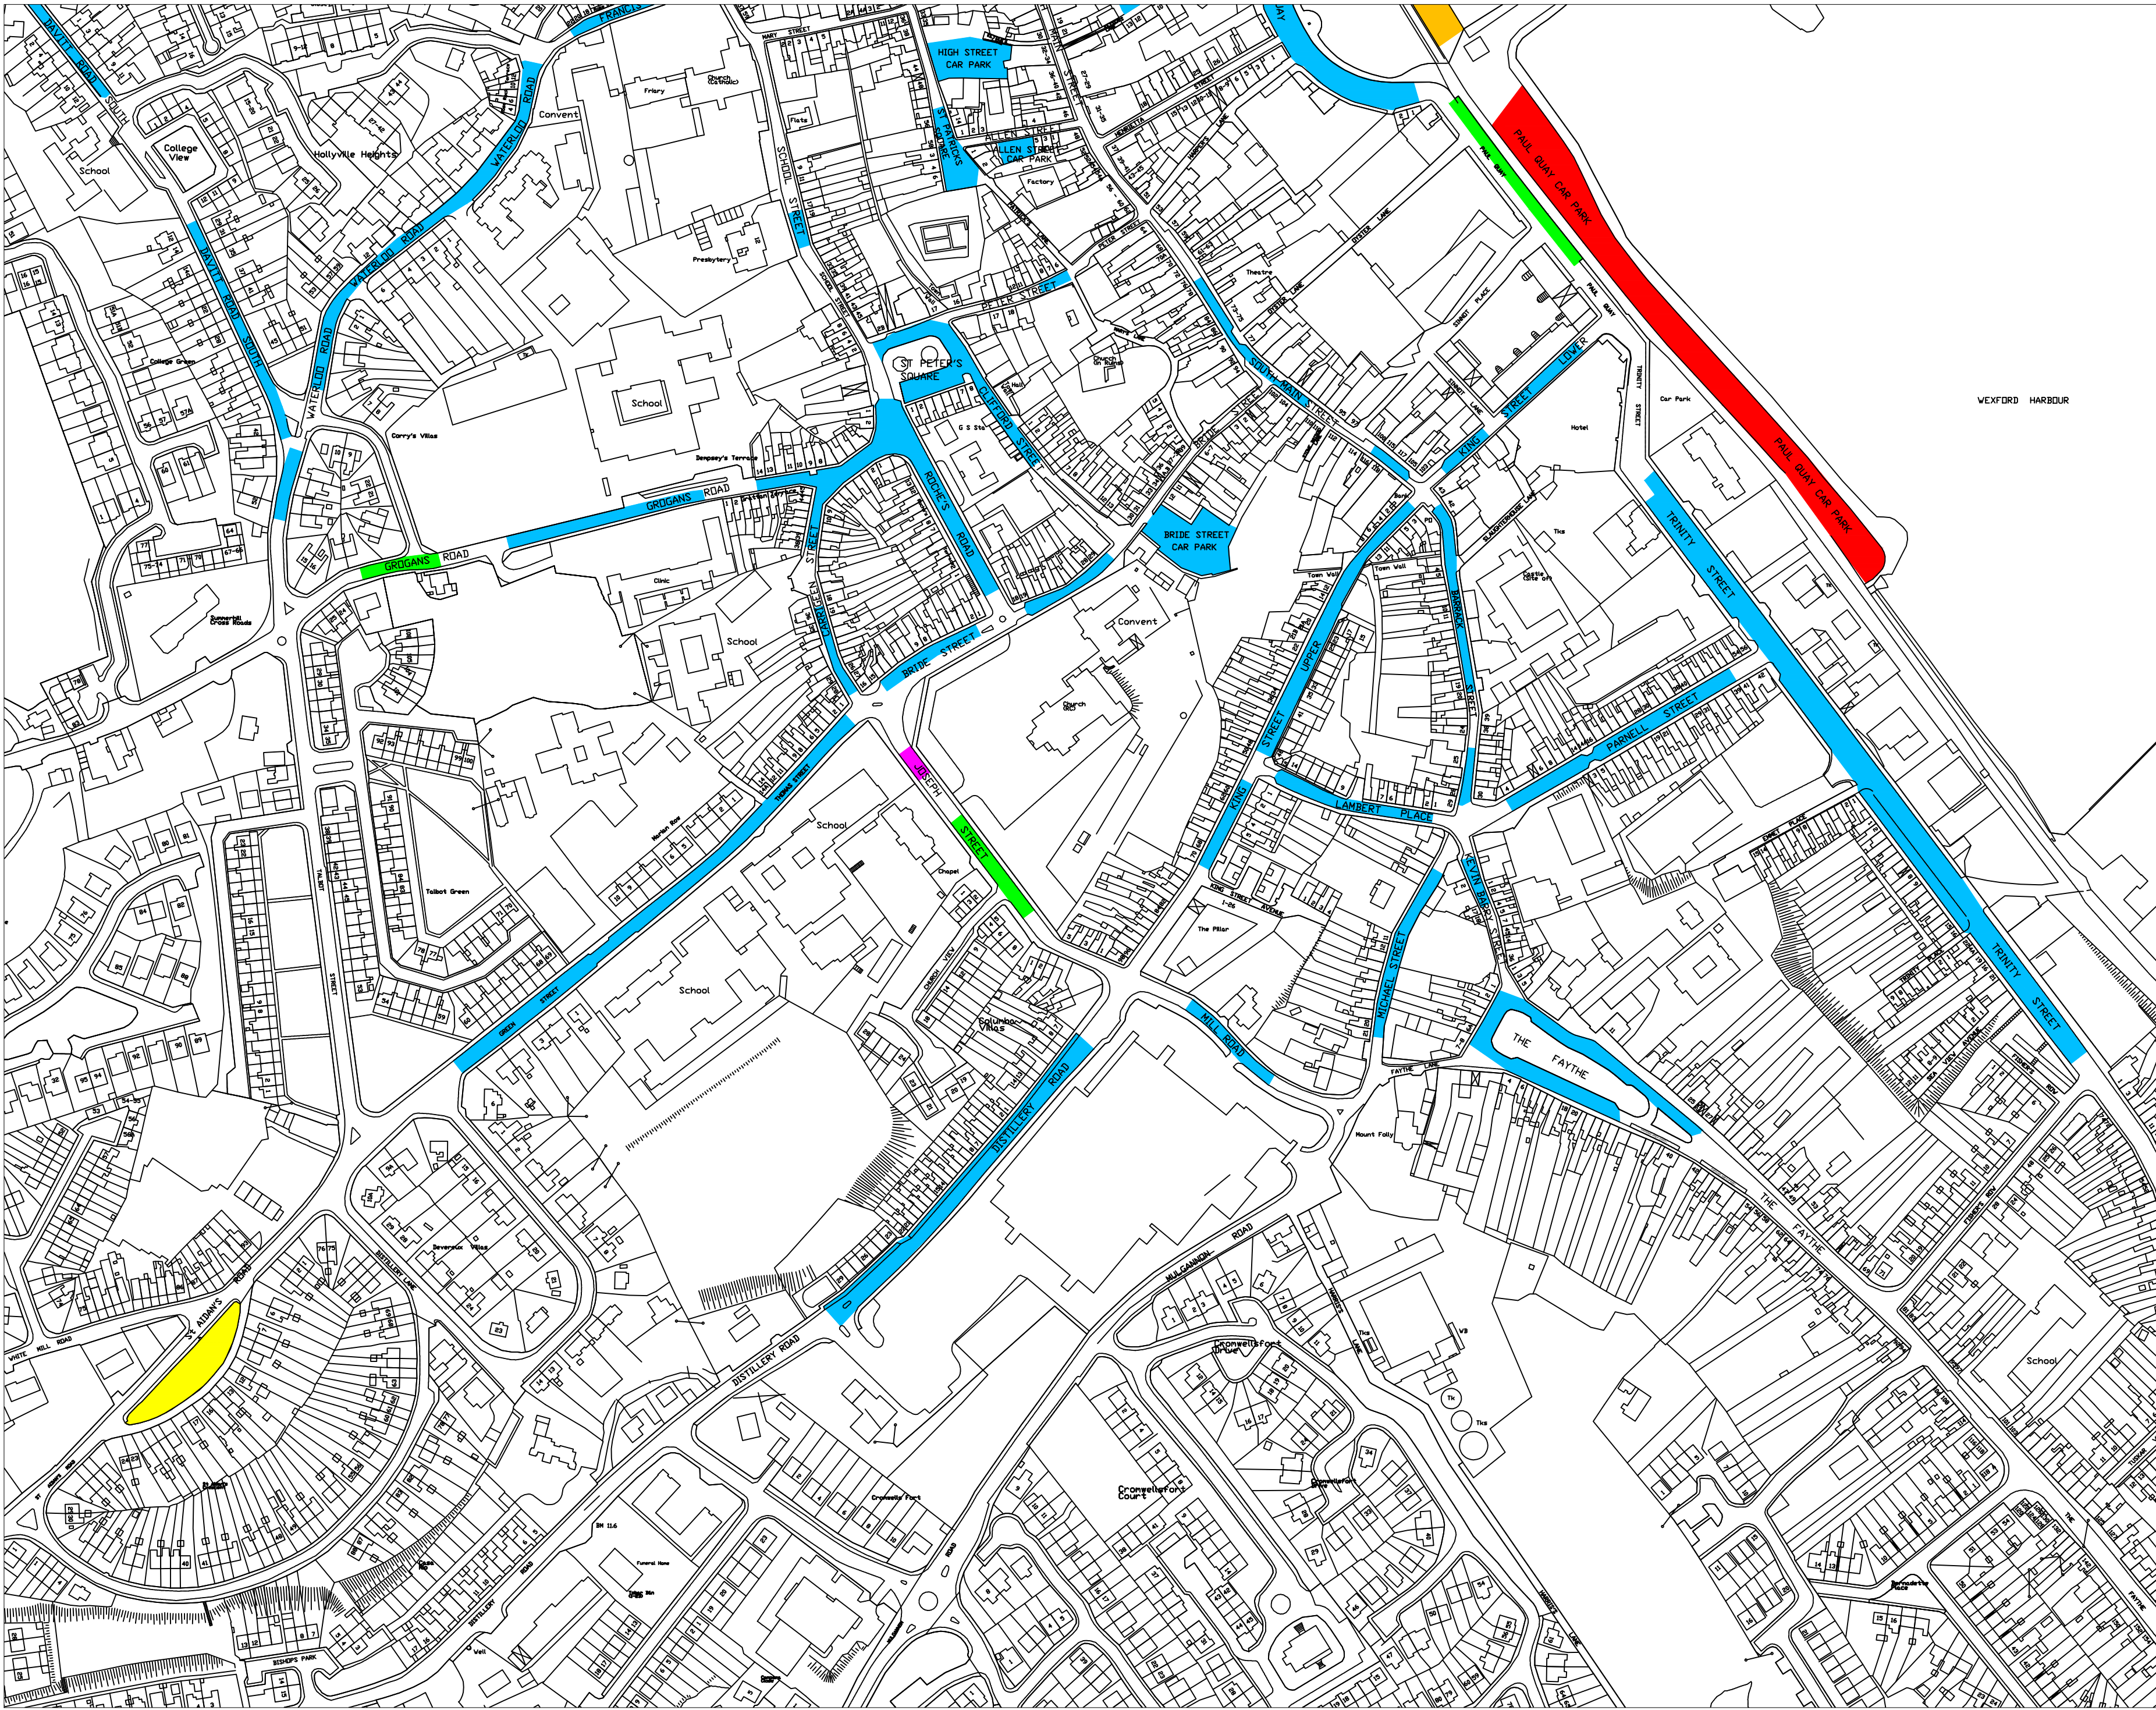

NO.	DESCRIPTION	DATE	CHKD	DRAWN BY	SG
				MM	
				ISSUE DATE	17 JAN 2018
				SCALE	NTS
				DRAFT	DESIGN
				DWG ADDRESS	T/AE/Wex-4/2018
				SITE	REV
					A

PROJECT TITLE	DWG NO
Wexford Parking Bylaws	
DRAWING TITLE	PARKING ZONES FOR ADOPTION