


Rosslare Europort Access Road

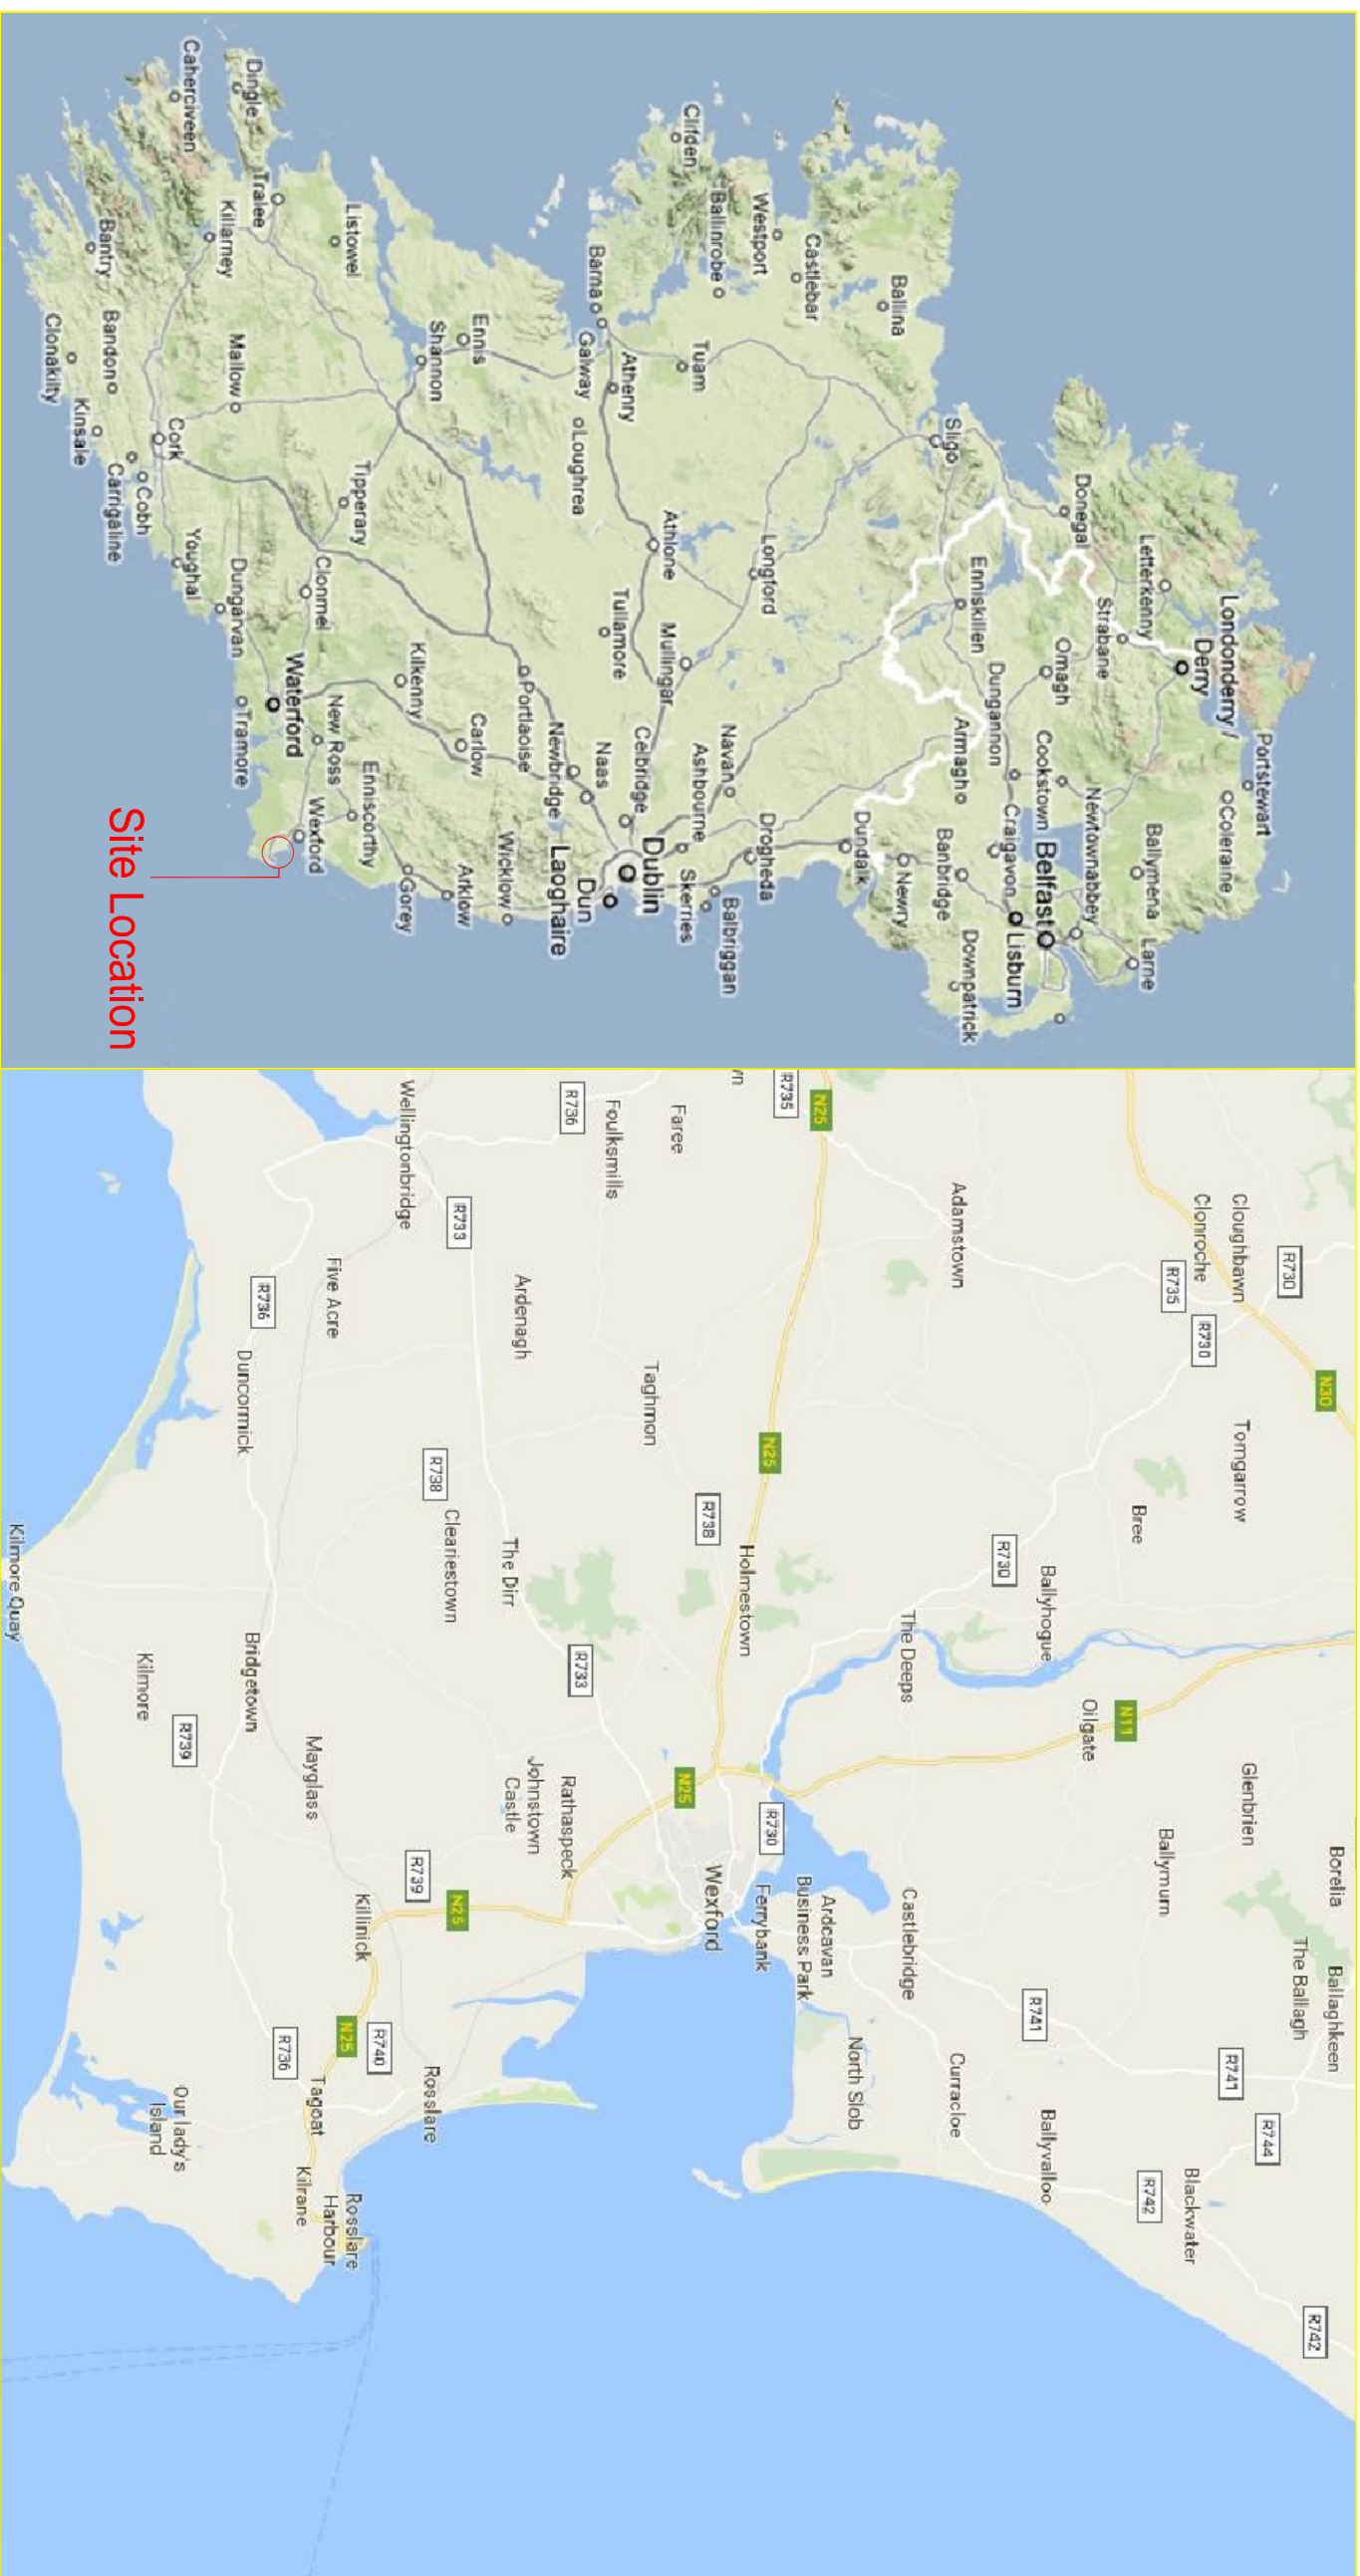

Key Plan

Location Map

For Maps: © Google, Map data ©2016, Imagery ©2016, Labels ©2016, Imagery ©2016, Labels ©2016
 For Streets: ©2016 Google
 Ordnance Survey Retail License No. ES3002616
 © Ordnance Survey or Ireland Government of Ireland

Issue	Date	By	CHKD	Appd
-	22/09/16	FB	KM	KM



Job Title
 Rosslare Europort Access Road

Consultant
ARUP
 Arup, 50 Ringland Road
 Dublin 4, D04 T8X0
 Tel: +353(0)1 233 9445 Fax: +353(0)1 668 3169
 www.arup.com

Drawing Title
 Scheme Location
 Drawing No. RE-PR-000-100
 Issue