
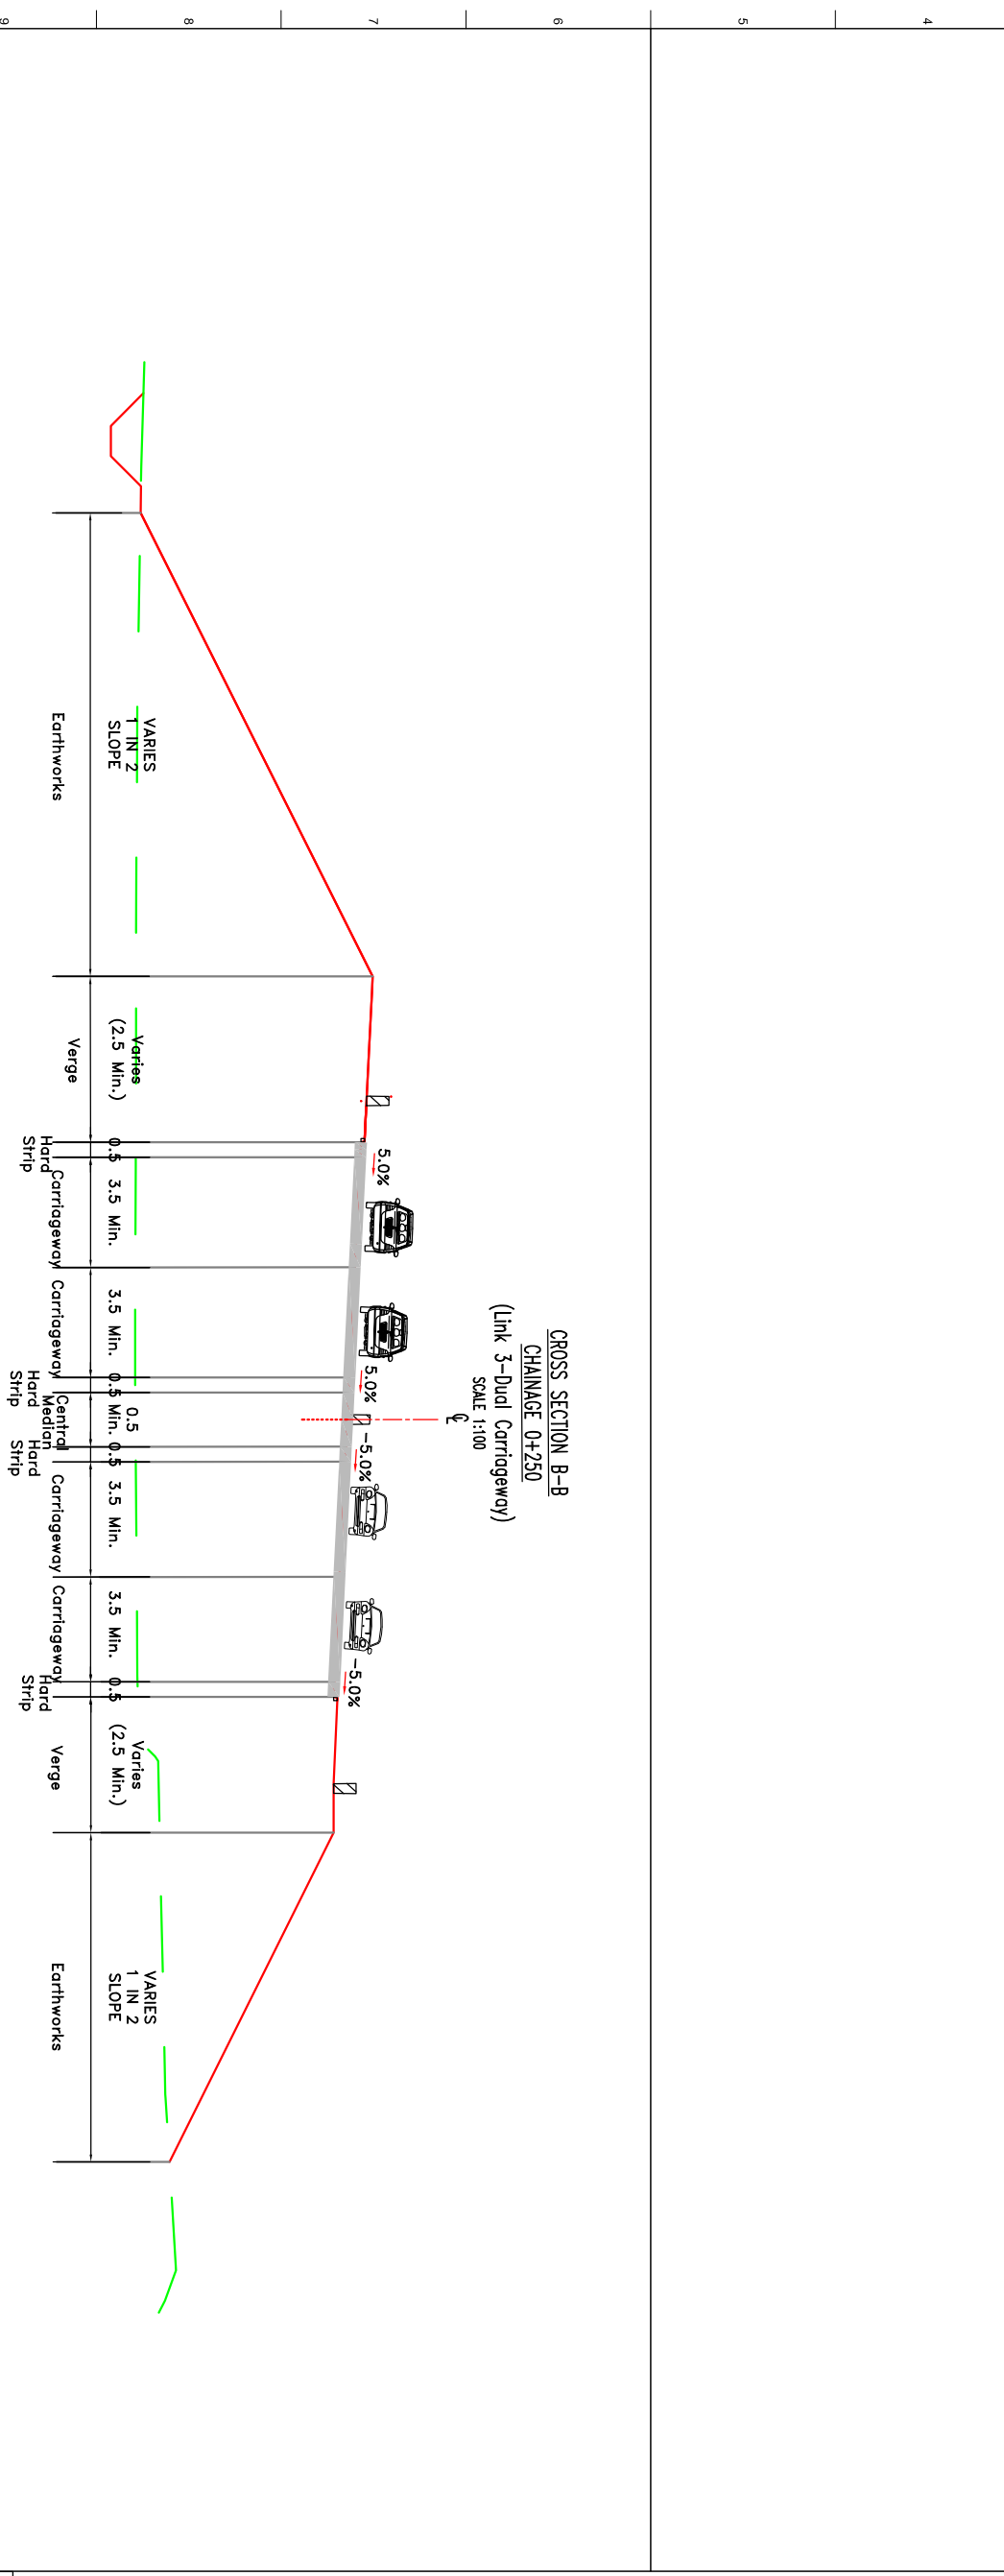


NOTES:
 1. The drawing is a work in progress and is subject to further development.
 2. Development Stage: RE-PS-100-100 to 102 for locations of cross-sections A-A and B-B.

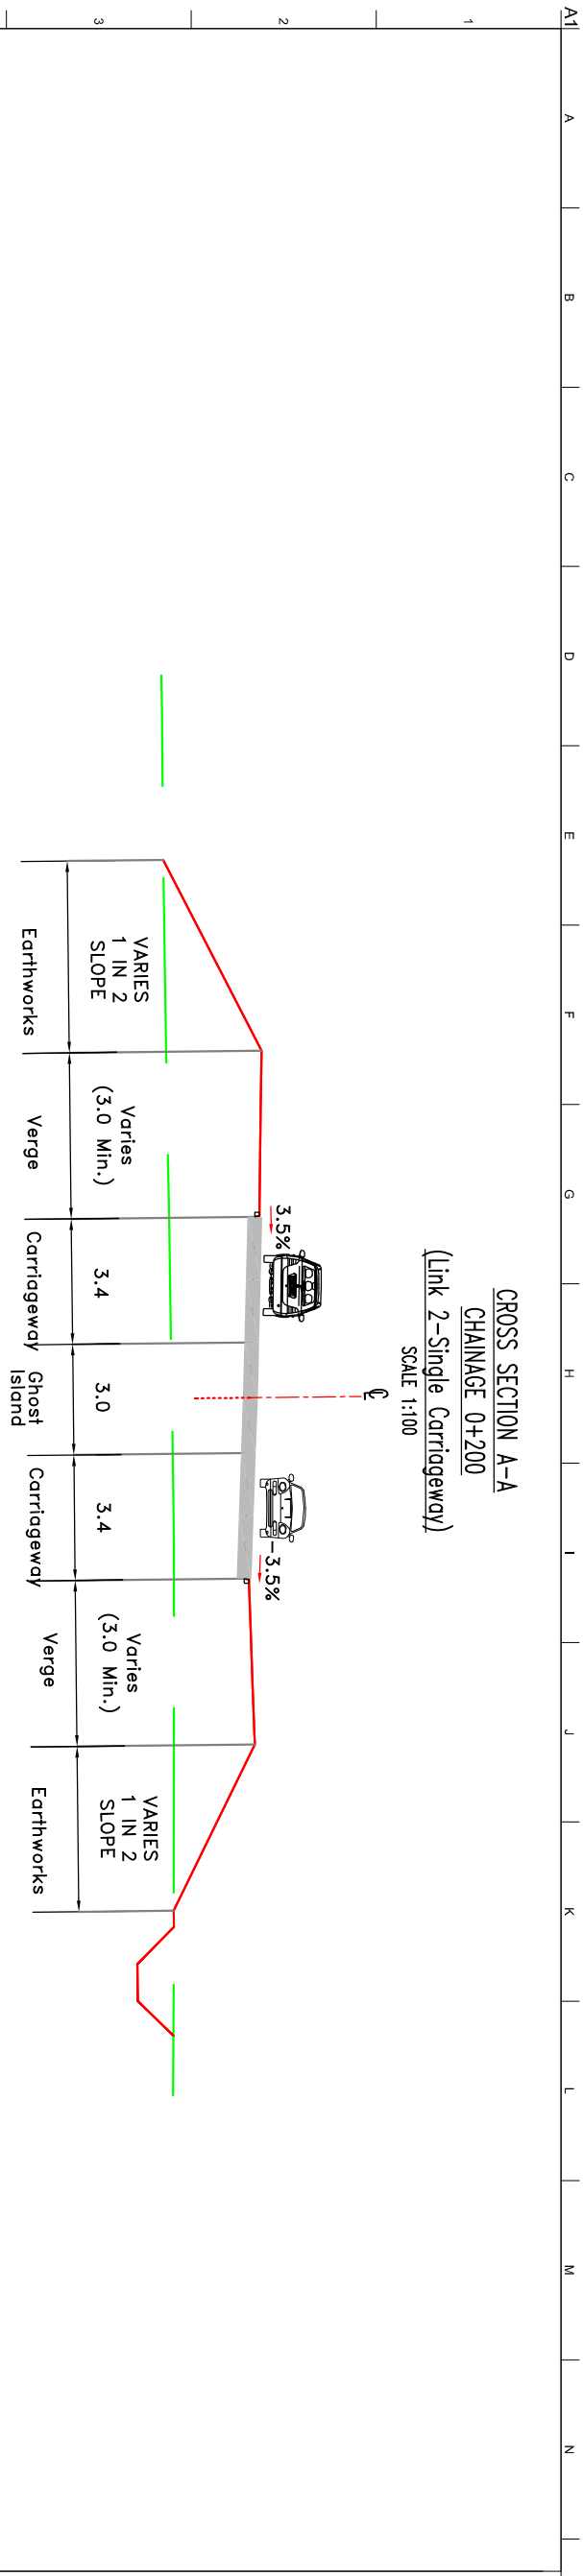

Legend:

	Existing Ground
	Proposed Ground
	Carriageway
	Safety Barrier

Client: **Comhairle Contae Loch Garman / Loch Garman County Council**

Job Title: **Rosslare Europort Access Road**

Scale: **1:100**

Issue Date: **22/09/16**

By: **FB** / **KM** / **KM** / **KM**

Appd: **CMK** / **KM**

Consultant: **ARUP**
 Arup, 50 Ringland Road, Dublin 4, D04 T8X0
 Tel: +353(0)1 233 4454 Fax: +353(0)1 668 3169
 www.arup.com

Drawing Title: **Proposed Layout Cross Sections**

Drawing Status: **Part 8**

Job No: **247676-00** Drawing No: **RE+8-100-200**

Issue: **-**