

KEY:

- Proposed Alignment
- Property/Group of Properties

**Impact Significance**

- Not significant - Slight
- Slight
- Slight - Moderate
- Moderate
- Moderate - Substantial
- Substantial
- Aquisition
- Not Defined

Viewpoint Number


Impact Post-establishment

Impact Pre-establishment

0 0.25 Kilometres

N  
W E  
S

|   |               |                  |
|---|---------------|------------------|
| PROJECT:<br>New Ross Bypass EIS   |               |                  |
| TITLE:<br>Visual Impacts  |               |                  |
| CLIENT:<br>Wexford County Council   | SIZE:<br>A3   |                  |
| DATE: 02.10.2007  | CHECKED: EOC  | PROJECT: 0028699 |
| DRAWN: KS/EV  | APPROVED: SOR | SCALE: 1:10,000  |
| DRAWING:<br>Figure 9.5 a  |               | REV:<br>0        |
| <p>ERM<br/>Suite 508, The Capel Building,<br/>Mary's Abbey,<br/>Dublin 7,<br/>Ireland.<br/>Tel: +353 (0)1 814 7700<br/>Fax: +353 (0)1 814 7777</p> <p>SOURCE: Reproduced from Ordnance Survey digital map data. All rights reserved. License numbers: Wexford/CCMA/98/02 and Kilkenny/CCMA/03/07.<br/>PROJECTION: Irish National Grid</p> |               |                  |

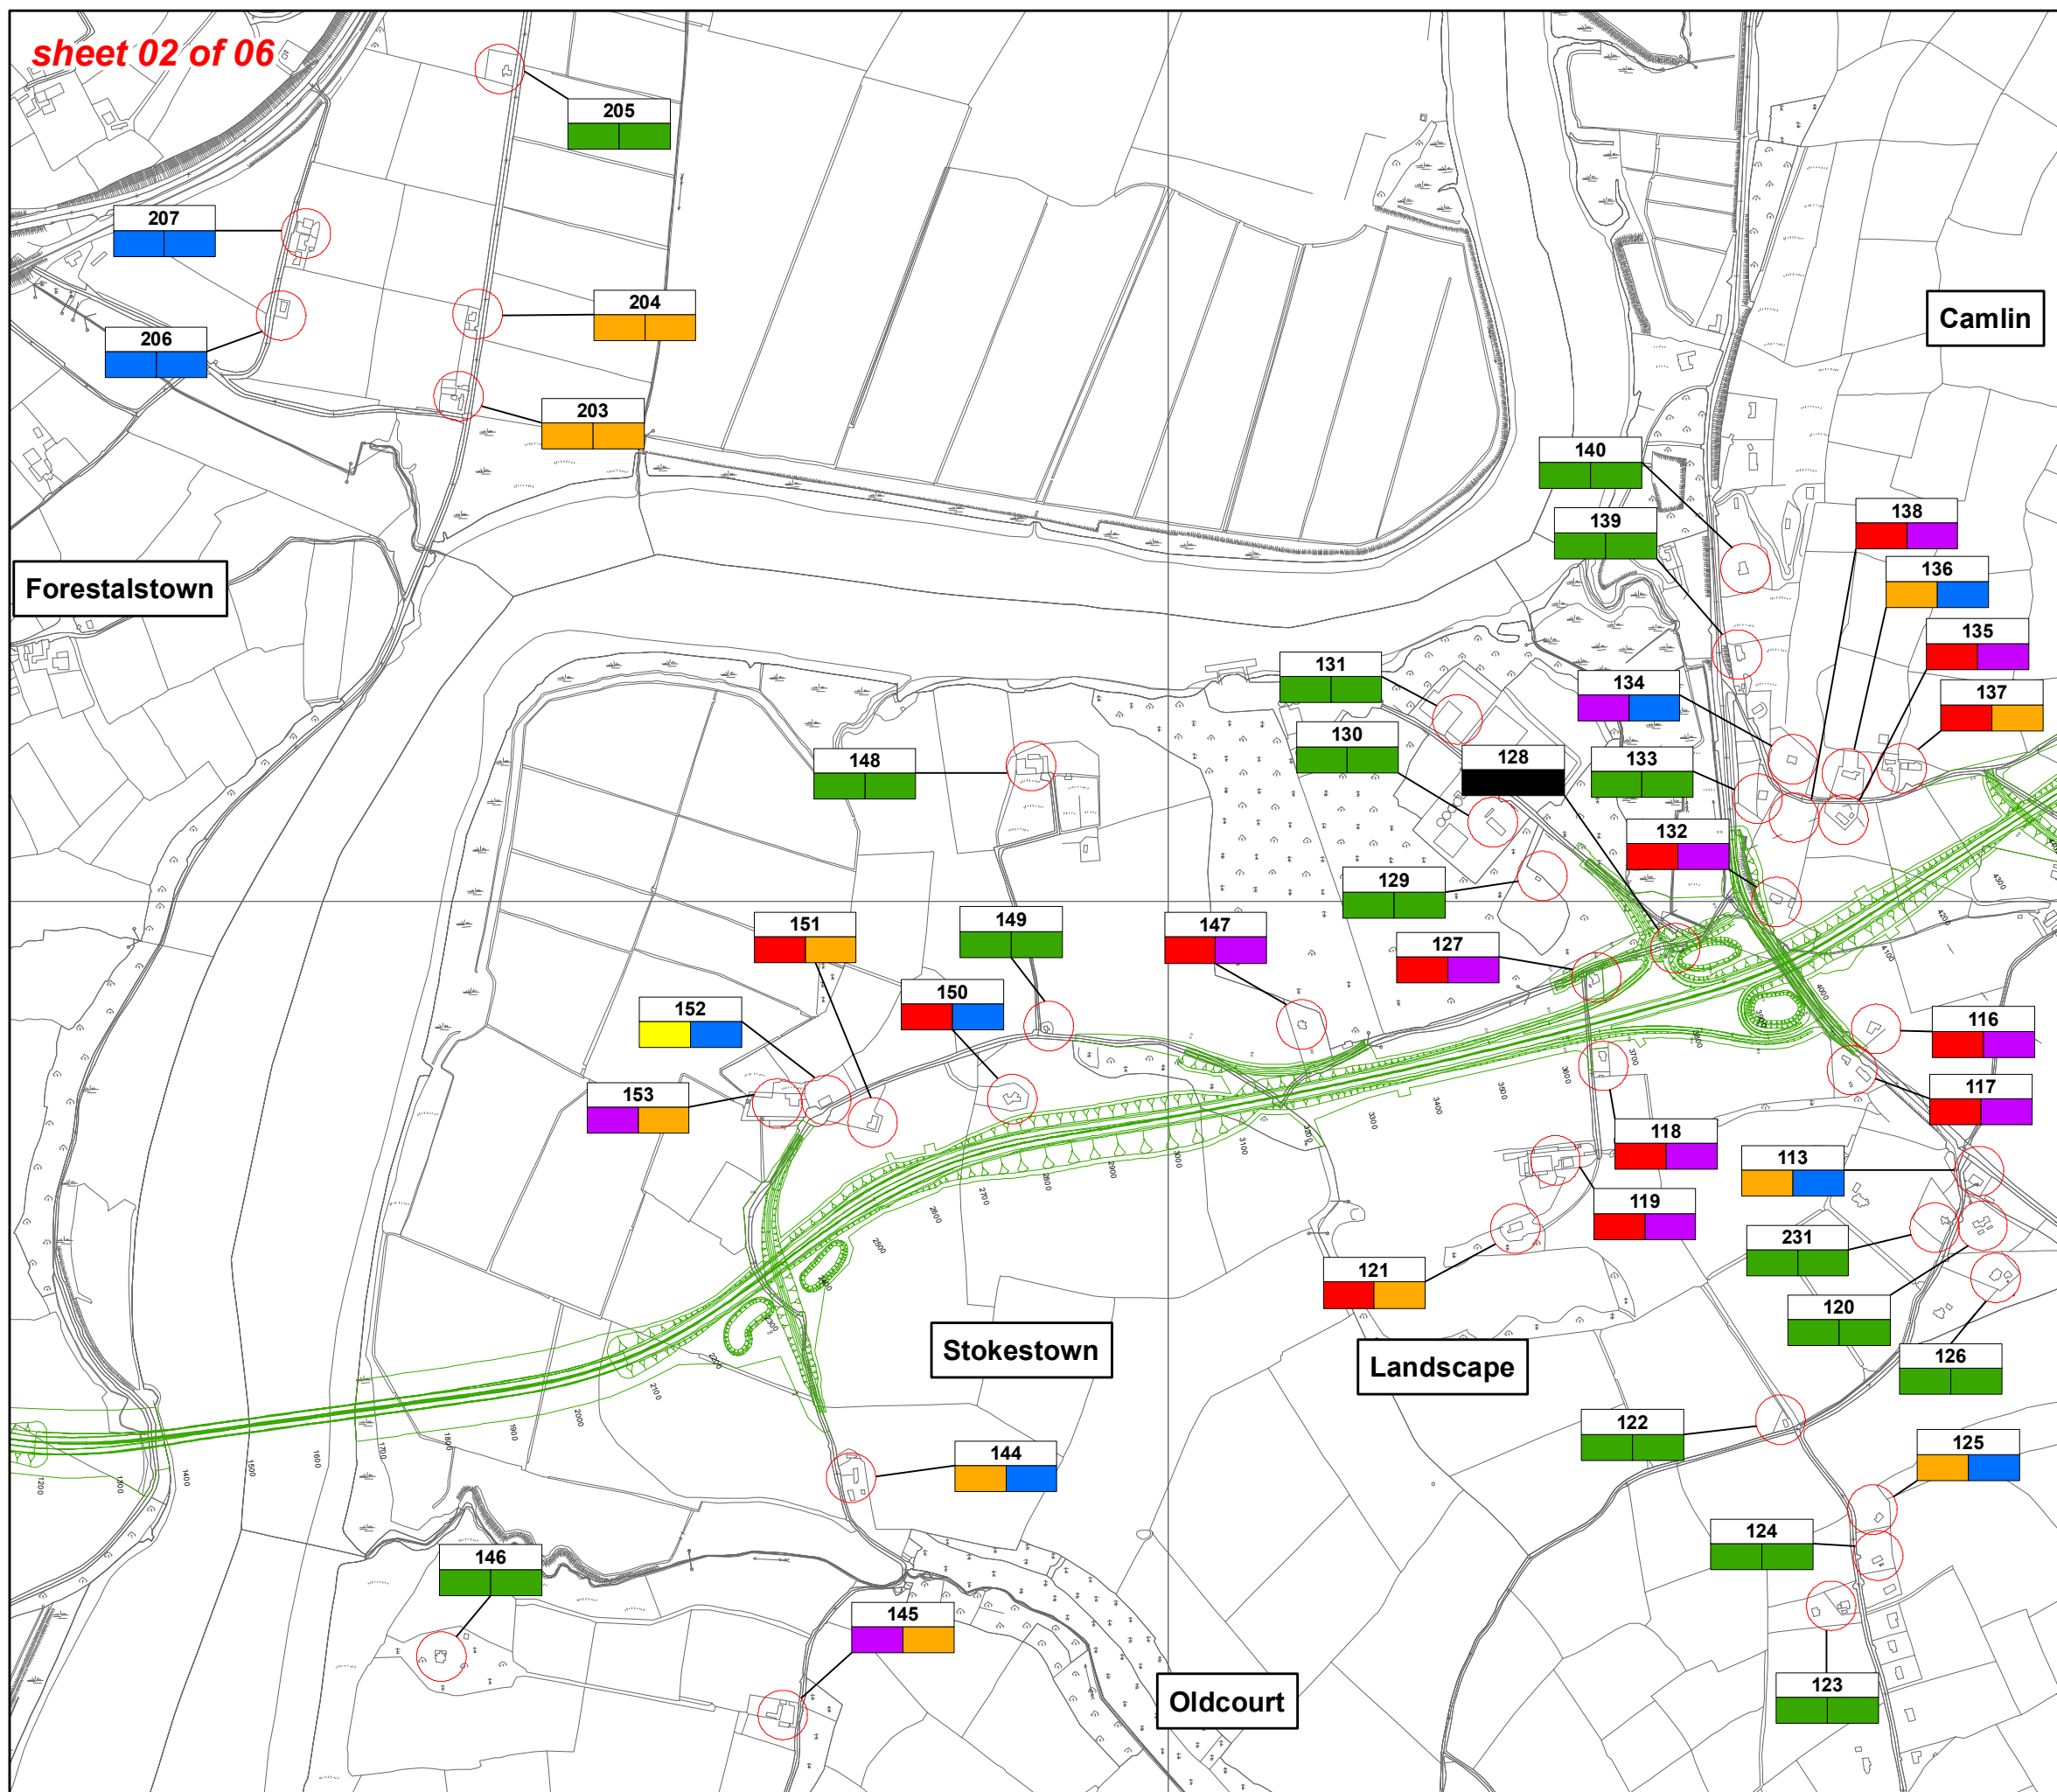

KEY:

- Proposed Alignment
- Property/Group of Properties

**Impact Significance**

- Not significant - Slight
- Slight
- Slight - Moderate
- Moderate
- Moderate - Substantial
- Substantial
- Aquisition
- Not Defined

Viewpoint Number  
Impact Post-establishment  
Impact Pre-establishment

PROJECT: New Ross Bypass EIS

TITLE: Visual Impacts

CLIENT: Wexford County Council

SIZE: A3

DATE: 02.10.2007  
DRAWN: KS/EV  
DRAWING: Figure 9.5 b


CHECKED: EOC  
APPROVED: SOR

PROJECT: 0028699  
SCALE: 1:10,000  
REV: 0

ERM  
Suite 508, The Capel Building,  
Mary's Abbey,  
Dublin 7,  
Ireland.  
Tel: +353 (0)1 814 7700  
Fax: +353 (0)1 814 7777

SOURCE: Reproduced from Ordnance Survey digital map data. All rights reserved. License numbers: Wexford/CCMA/98/02 and Kilkenny/CCMA/03/07.  
PROJECTION: Irish National Grid



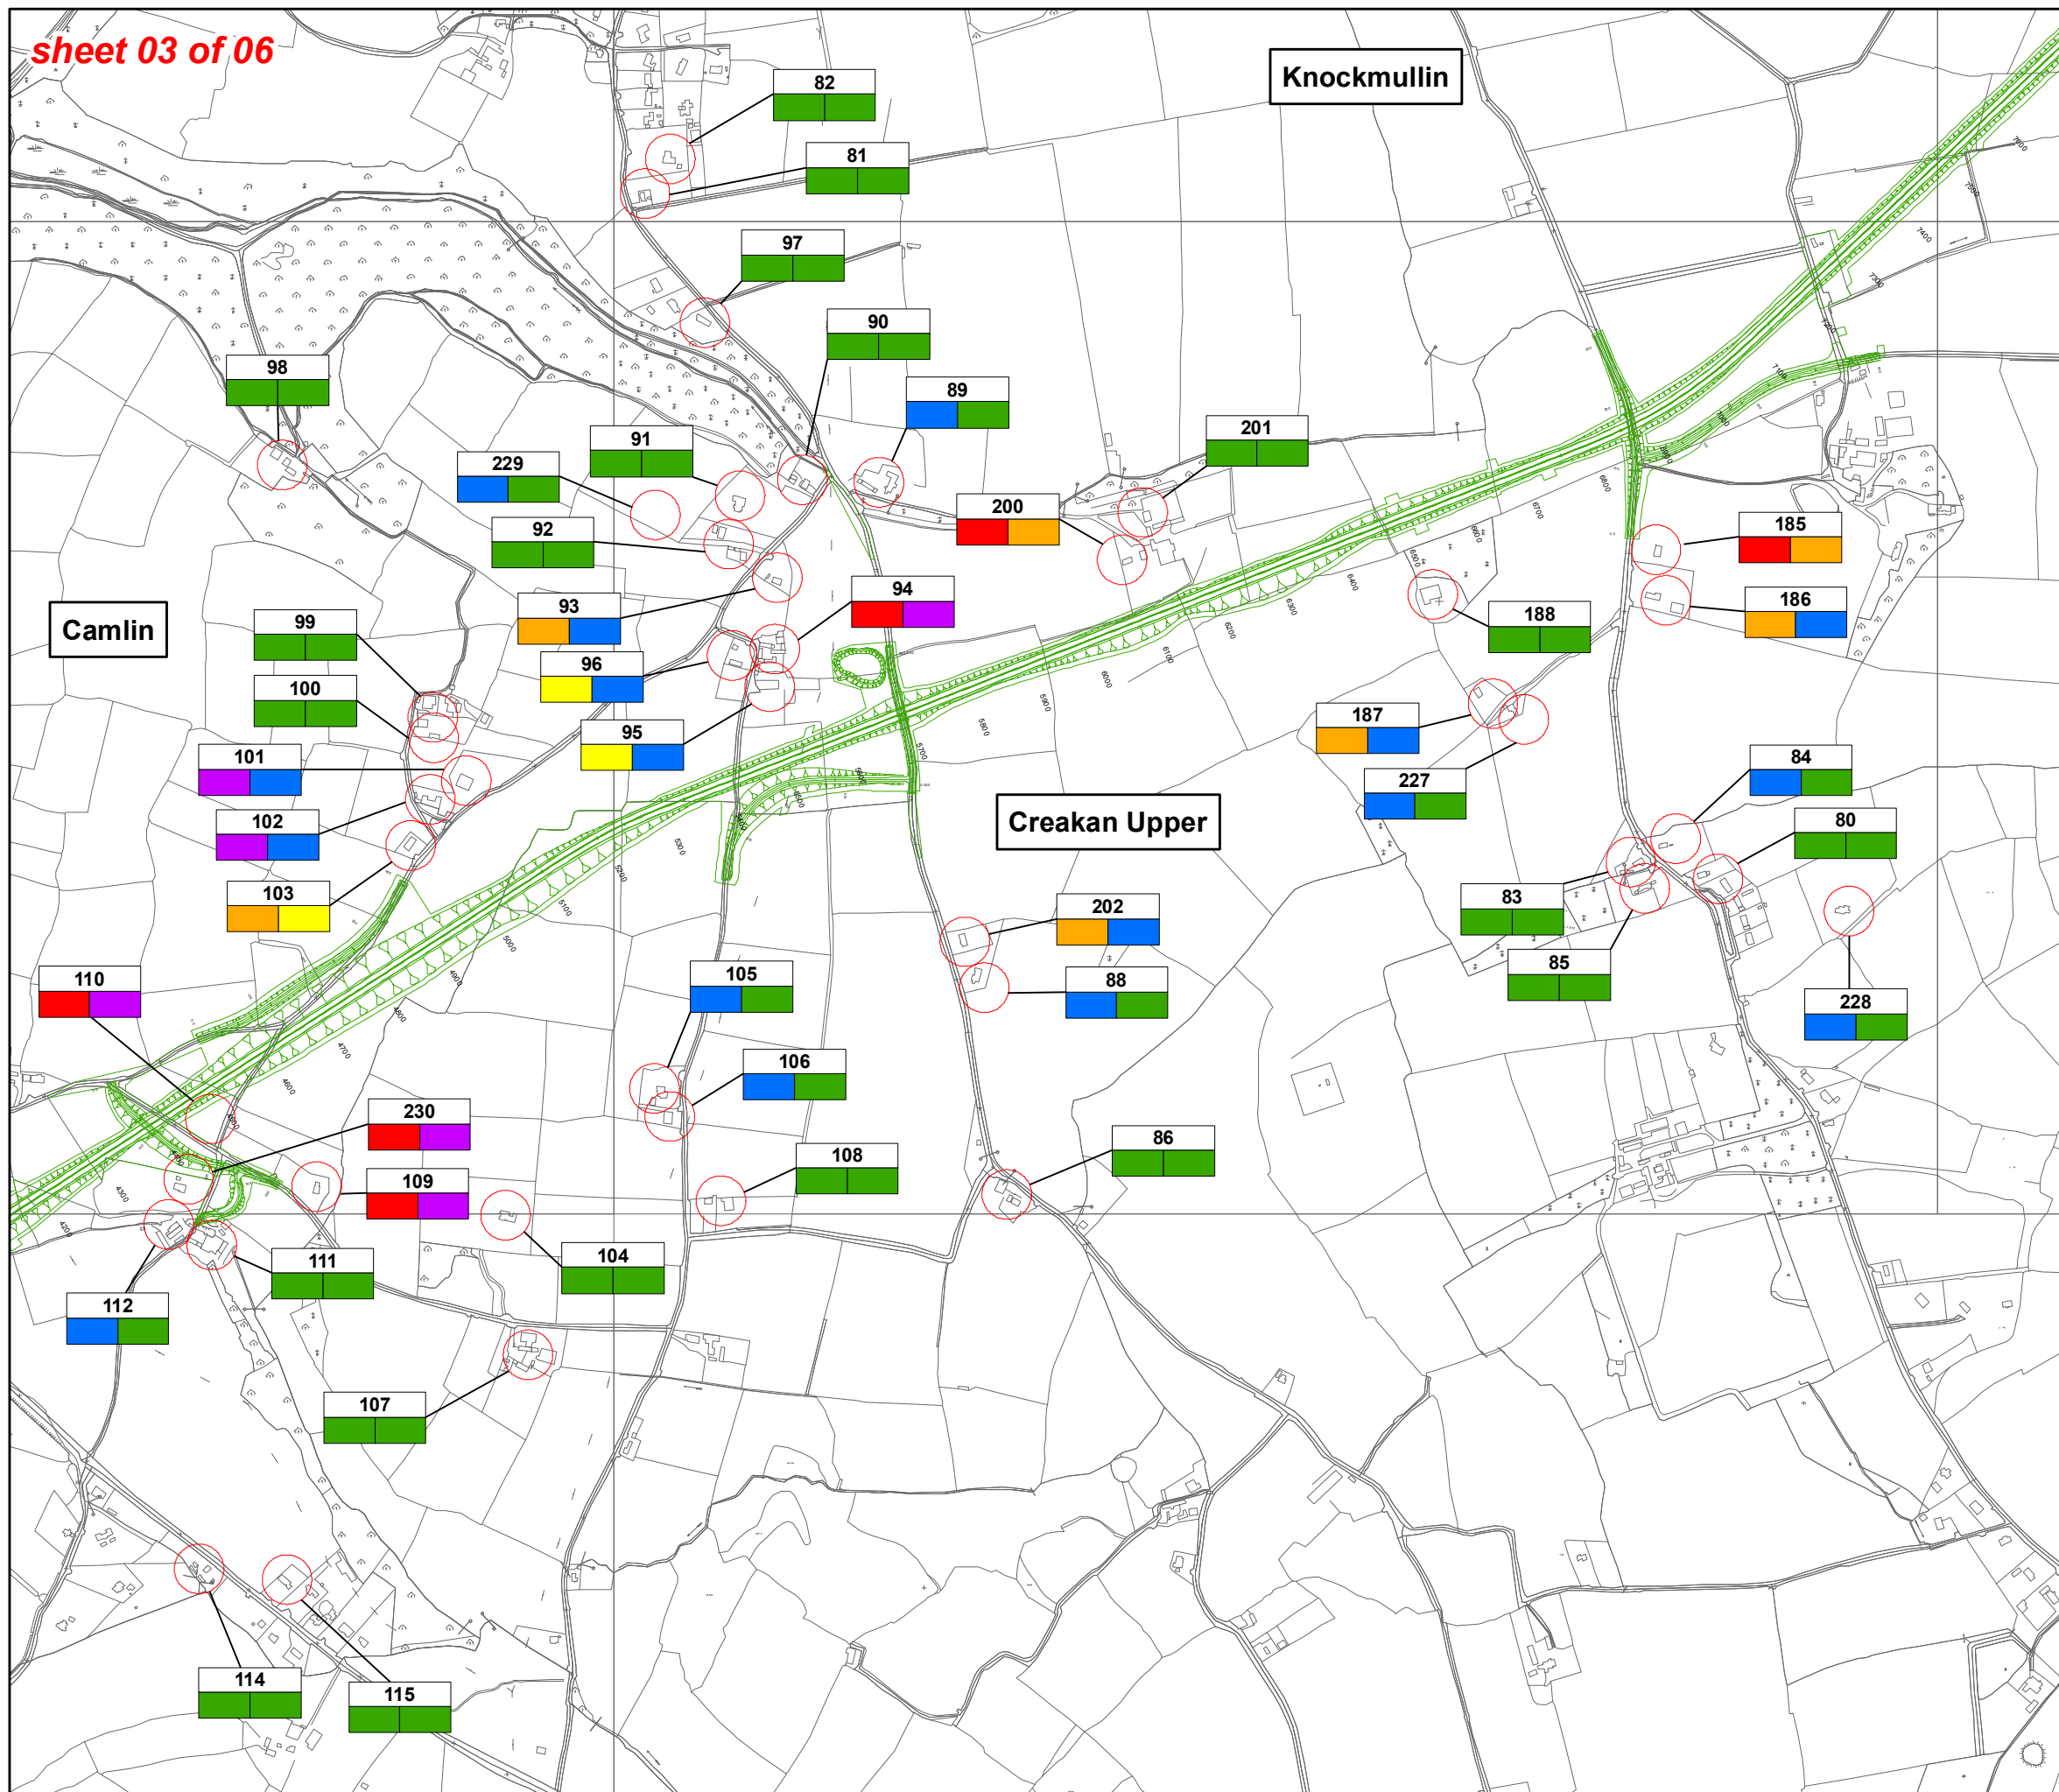

KEY:

- Proposed Alignment
- Property/Group of Properties

**Impact Significance**

- Not significant - Slight
- Slight
- Slight - Moderate
- Moderate
- Moderate - Substantial
- Substantial
- Aquisition
- Not Defined

Viewpoint Number  
Impact Post-establishment  
Impact Pre-establishment

0 0.25  
Kilometres

PROJECT:  
New Ross Bypass EIS

TITLE:  
Visual Impacts

CLIENT:  
Wexford County Council

SIZE:  
A3


DATE: 02.10.2007  
DRAWN: KS/EV  
DRAWING:  
Figure 9.5 c

CHECKED: EOC  
APPROVED: SOR

PROJECT: 0028699  
SCALE: 1:10,000  
REV:  
0

ERM  
Suite 508, The Capel Building,  
Mary's Abbey,  
Dublin 7,  
Ireland.  
Tel: +353 (0)1 814 7700  
Fax: +353 (0)1 814 7777

SOURCE: Reproduced from Ordnance Survey digital map data. All rights reserved. License numbers: Wexford/CCMA/98/02 and Kilkenny/CCMA/03/07.  
PROJECTION: Irish National Grid

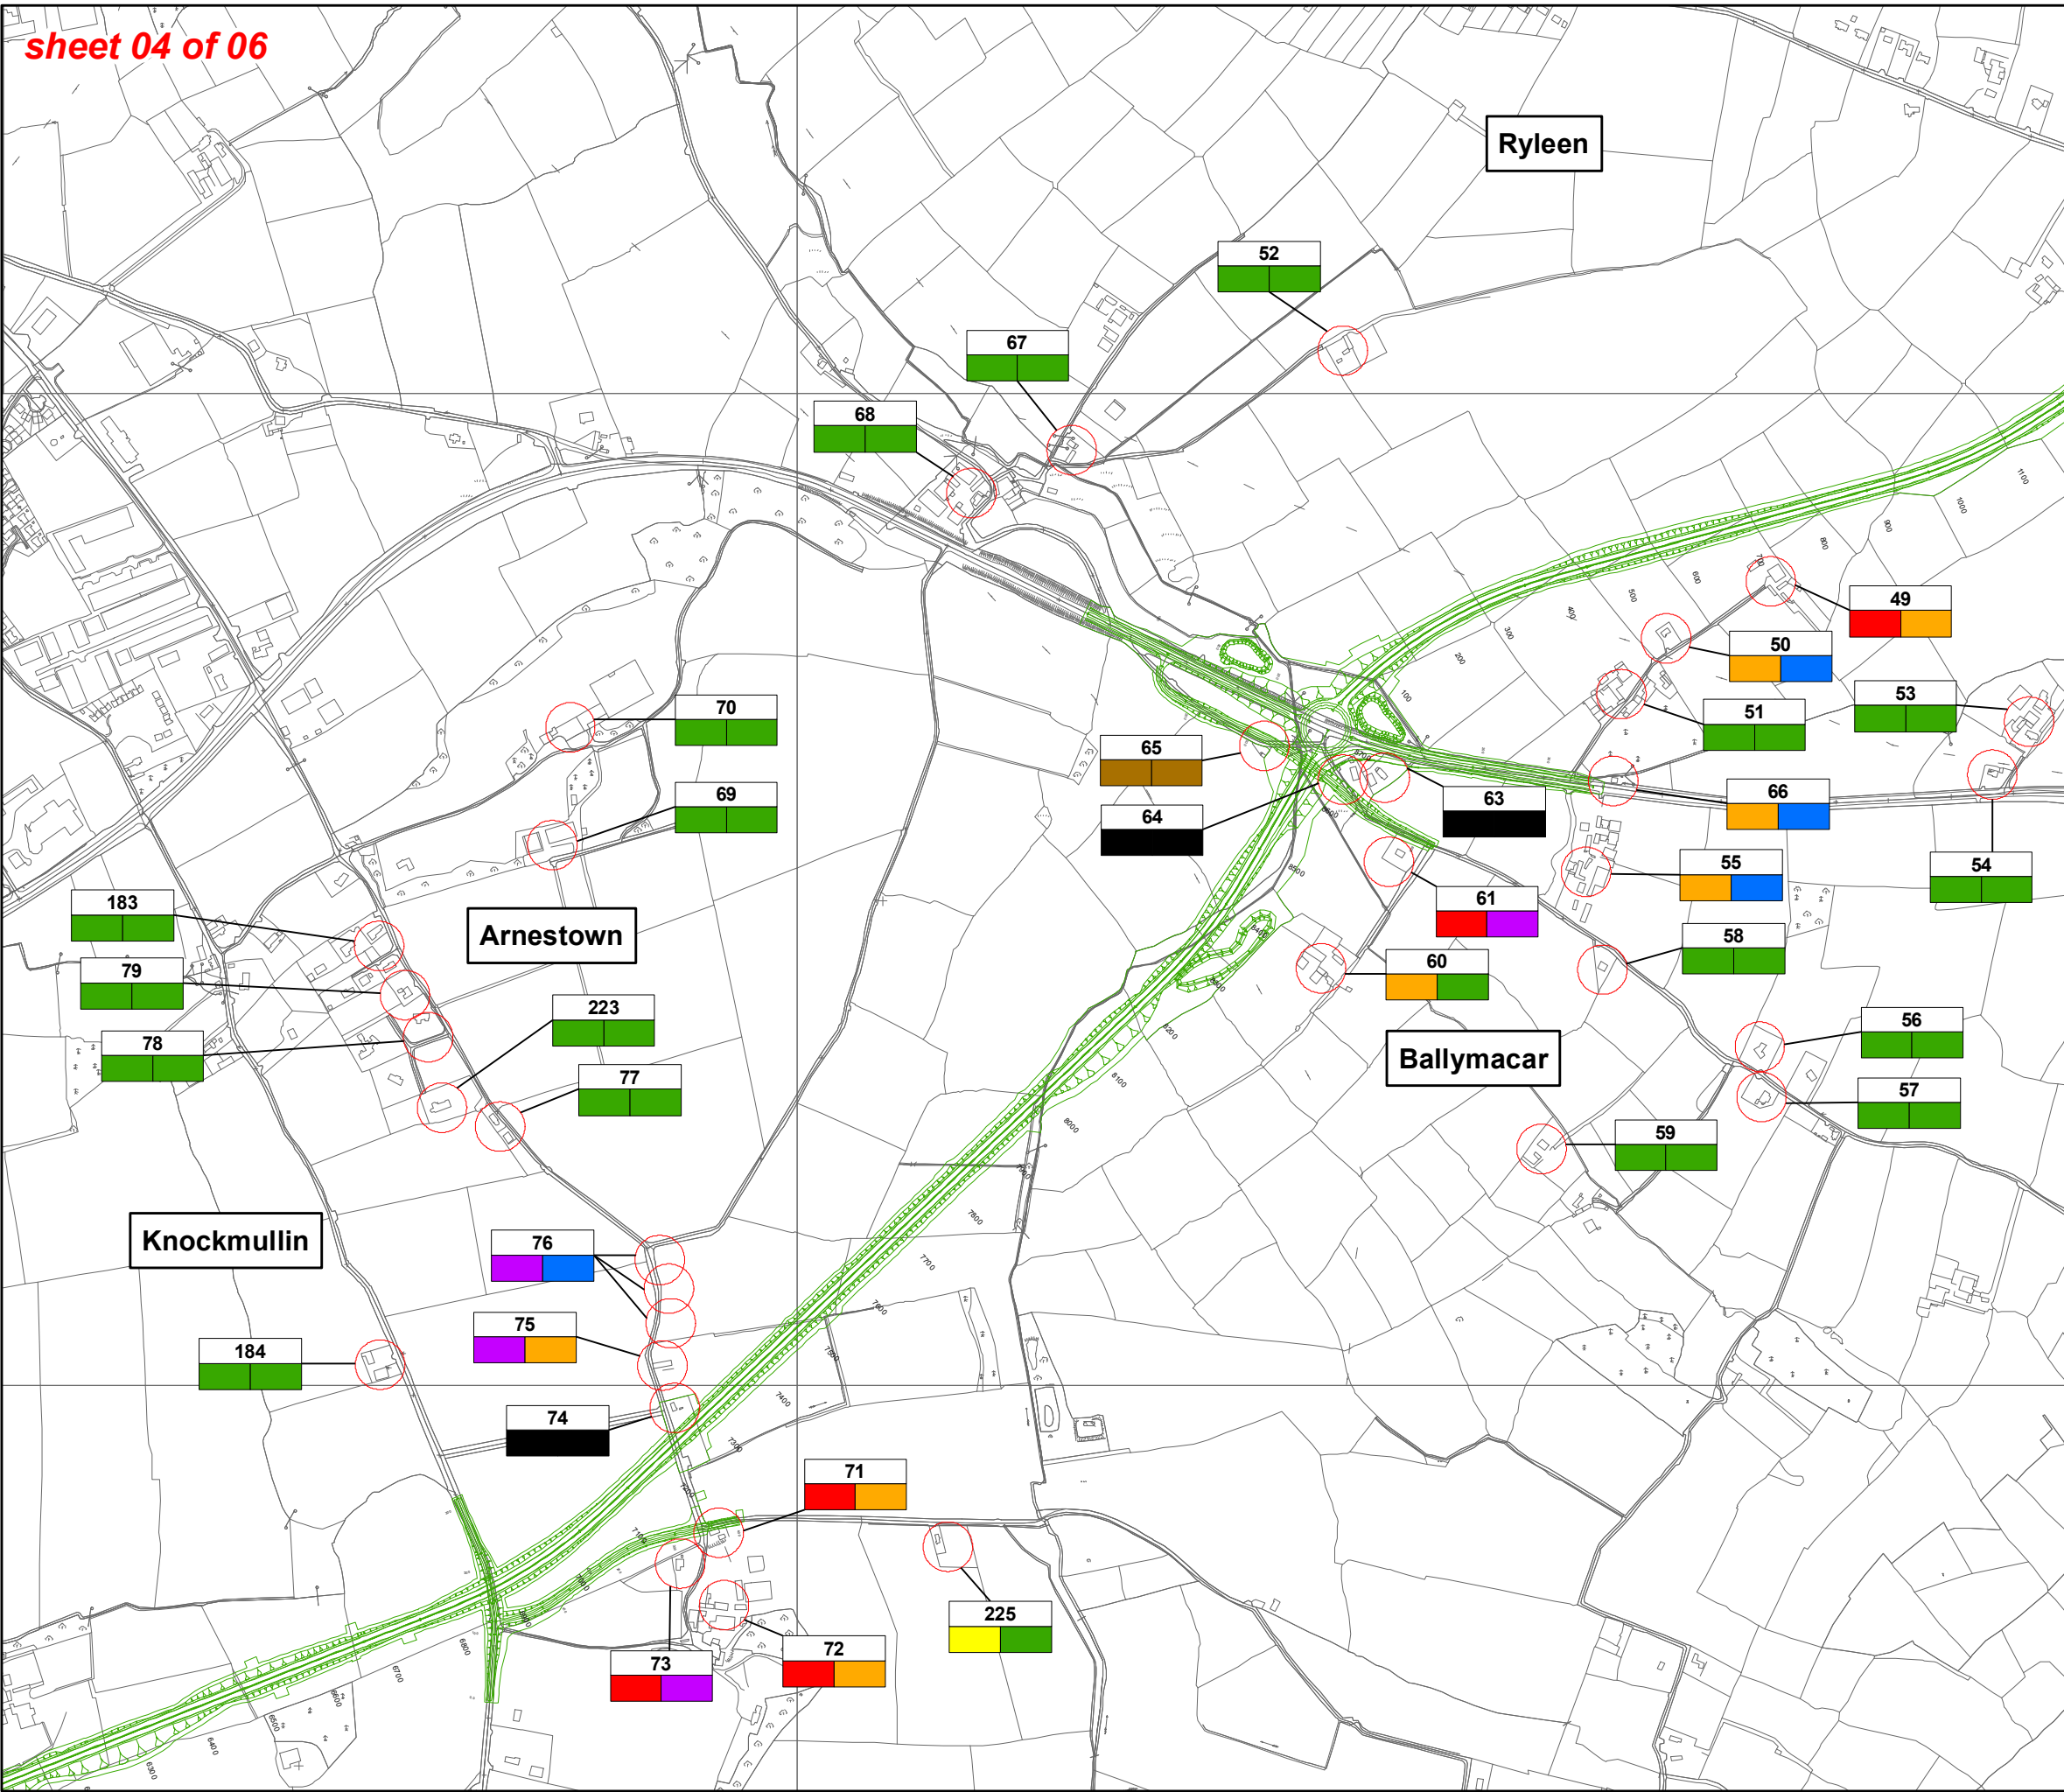

KEY:

- Proposed Alignment
- Property/Group of Properties


**Impact Significance**

- Not significant - Slight
- Slight
- Slight - Moderate
- Moderate
- Moderate - Substantial
- Substantial
- Aquisition
- Not Defined


Viewpoint Number  
Impact Post-establishment  
Impact Pre-establishment

N  
W E  
S

0 0.25  
Kilometres
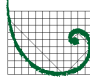
|   |               |                  |
|---|---------------|------------------|
| PROJECT:<br>New Ross Bypass EIS   |               |                  |
| TITLE:<br><br>Visual Impacts  |               |                  |
| CLIENT:<br>Wexford County Council   |               | SIZE:<br>A3      |
| DATE: 02.10.2007  | CHECKED: EOC  | PROJECT: 0028699 |
| DRAWN: KS/EV  | APPROVED: SOR | SCALE: 1:10,000  |
| DRAWING:<br>Figure 9.5 d  |               | REV:<br>0        |
| <div>ERM<br/>Suite 508, The Capel Building,<br/>Mary's Abbey,<br/>Dublin 7,<br/>Ireland.<br/>Tel: +353 (0)1 814 7700<br/>Fax: +353 (0)1 814 7777</div> <div><br/>ERM</div> |               |                  |
| SOURCE: Reproduced from Ordnance Survey digital map data. All rights reserved. License numbers: Wexford/CCMA/98/02 and Kilkenny/CCMA/03/07.   |               |                  |
| PROJECTION: Irish National Grid   |               |                  |



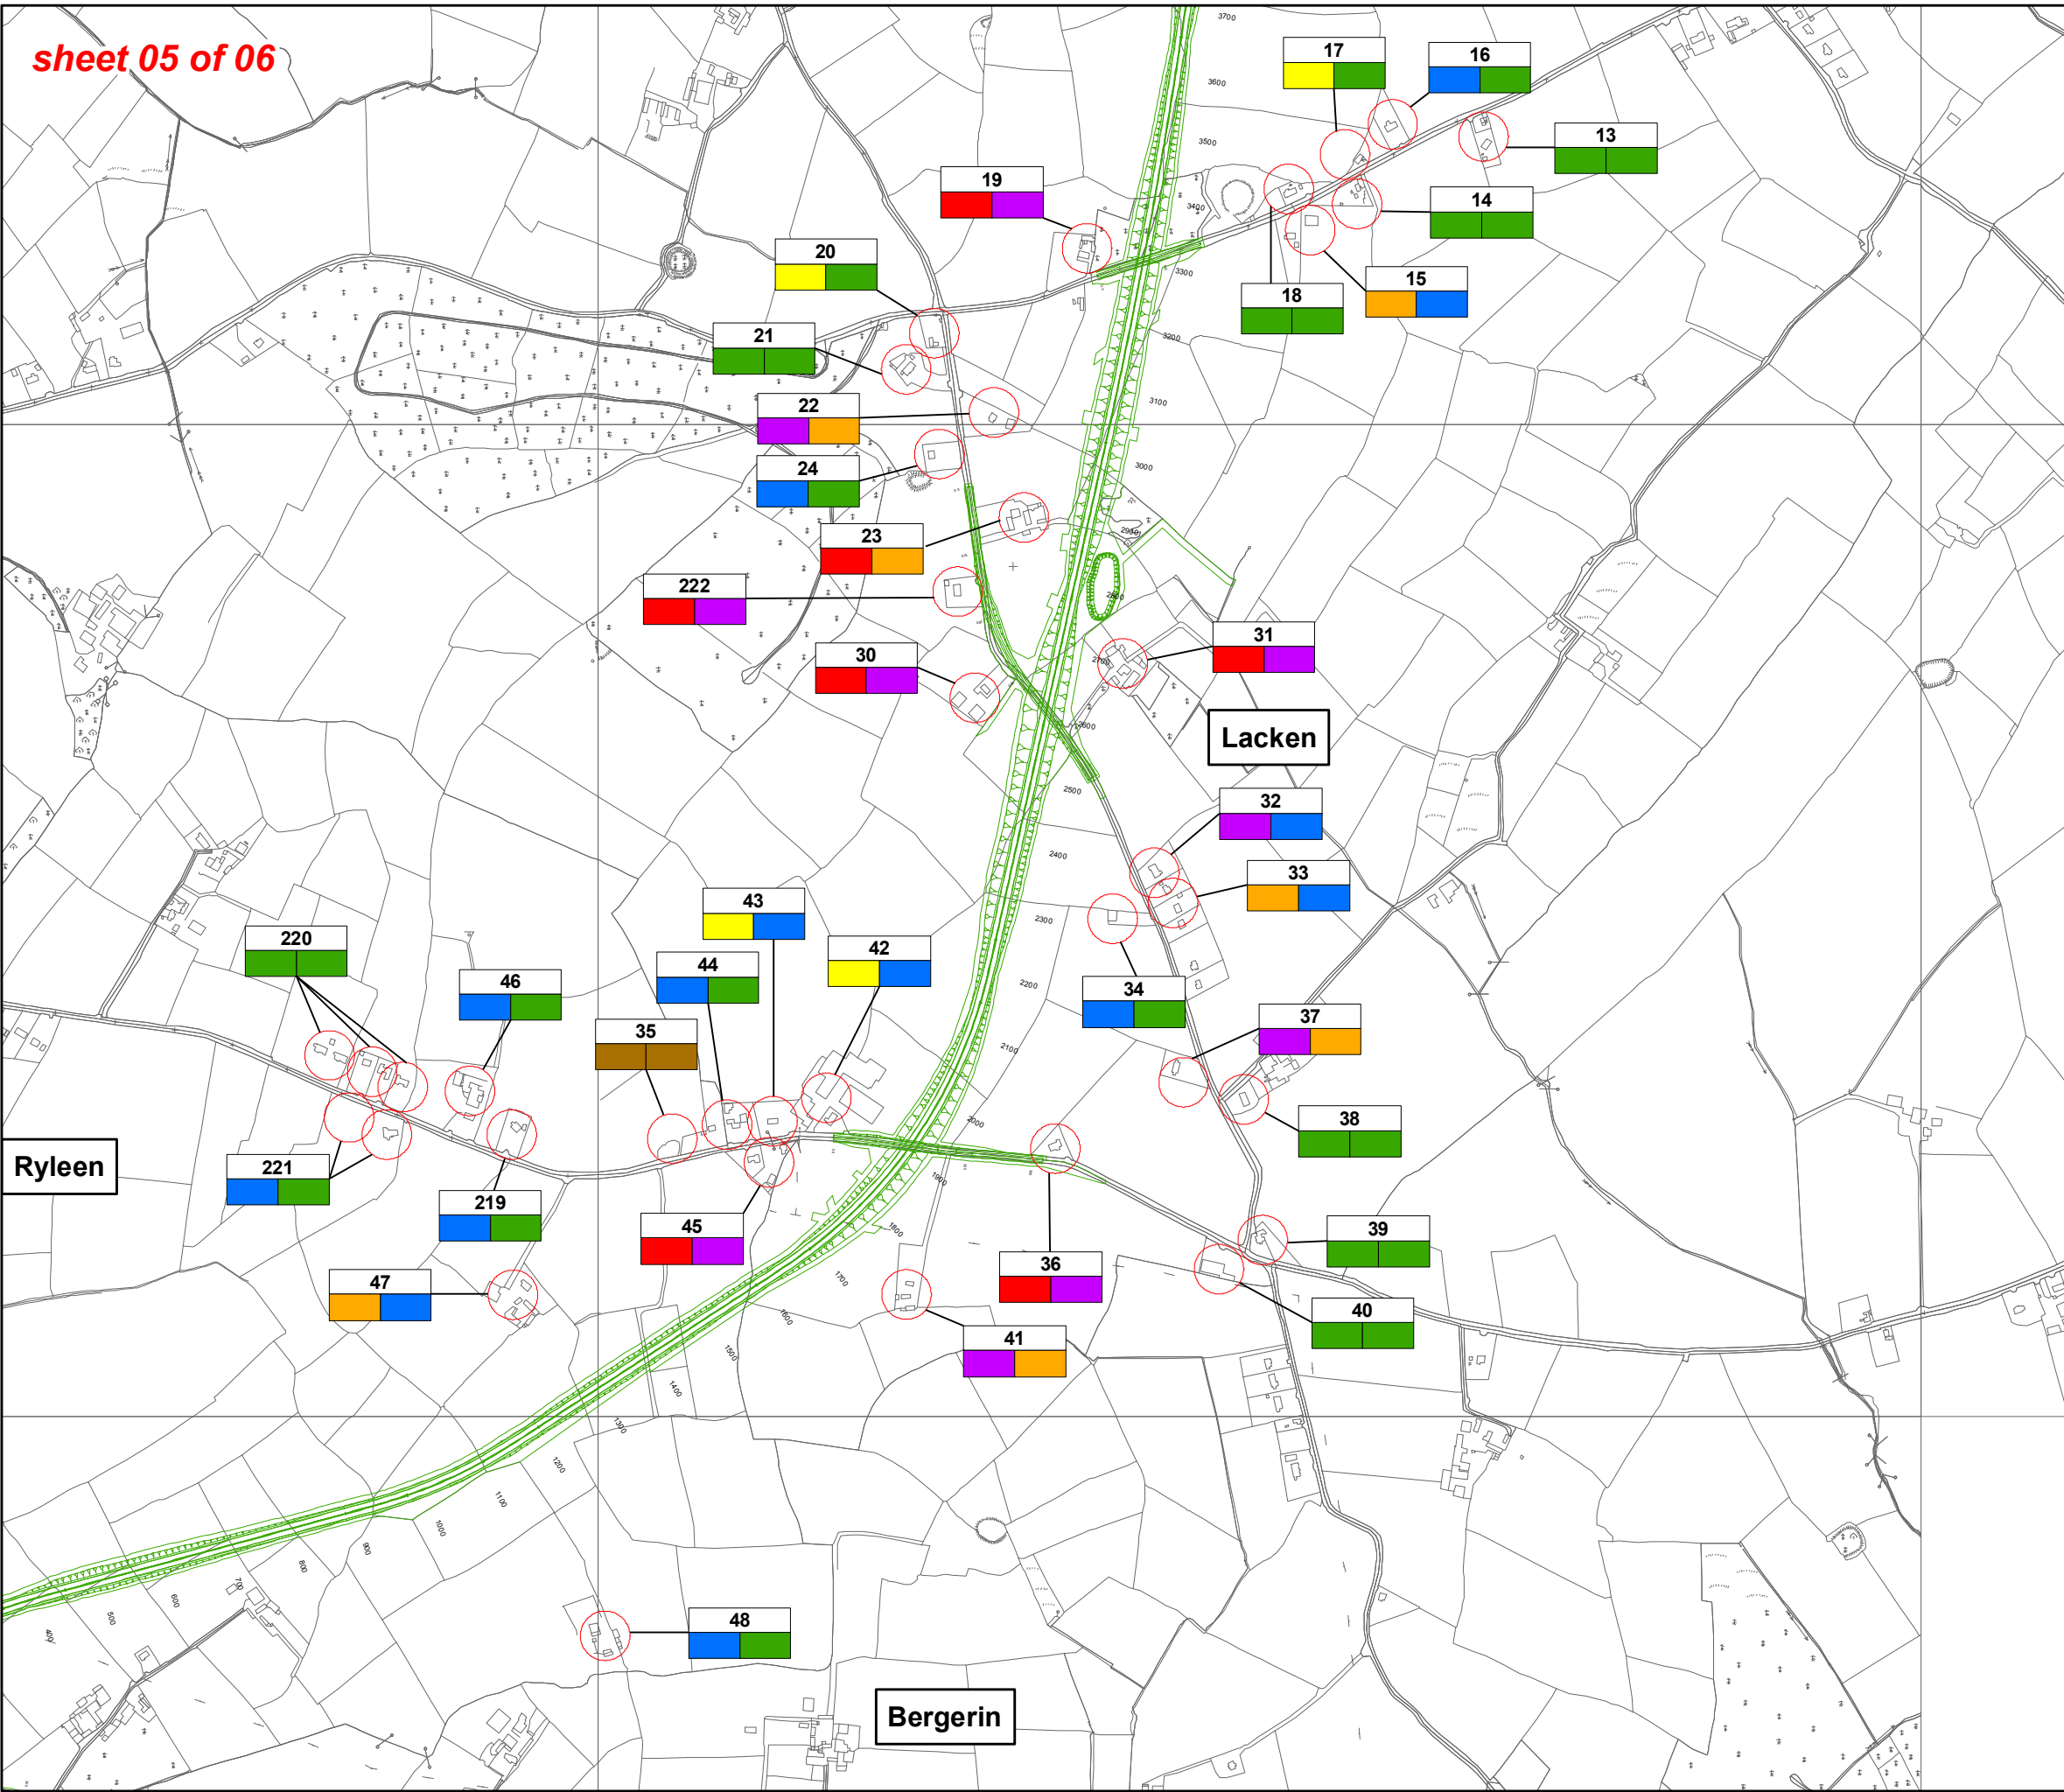

KEY:

- Proposed Alignment
- Property/Group of Properties

**Impact Significance**


- Not significant - Slight
- Slight
- Slight - Moderate
- Moderate
- Moderate - Substantial
- Substantial
- Aquisition
- Not Defined

Viewpoint Number  
Impact Post-establishment  
Impact Pre-establishment

N  
W E  
S

0 0.25  
Kilometres

|   |               |                  |
|---|---------------|------------------|
| PROJECT:<br>New Ross Bypass EIS   |               |                  |
| TITLE:<br>Visual Impacts  |               |                  |
| CLIENT:<br>Wexford County Council   | SIZE:<br>A3   |                  |
| DATE: 02.10.2007  | CHECKED: EOC  | PROJECT: 0028699 |
| DRAWN: KS/EV  | APPROVED: SOR | SCALE: 1:10,000  |
| DRAWING:<br>Figure 9.5 e  |               | REV:<br>0        |
| <p>ERM<br/>Suite 508, The Capel Building,<br/>Mary's Abbey,<br/>Dublin 7,<br/>Ireland.<br/>Tel: +353 (0)1 814 7700<br/>Fax: +353 (0)1 814 7777</p> <p>SOURCE: Reproduced from Ordnance Survey digital map data. All rights reserved. License numbers: Wexford/CCMA/98/02 and Kilkenny/CCMA/03/07.<br/>PROJECTION: Irish National Grid</p> |               |                  |

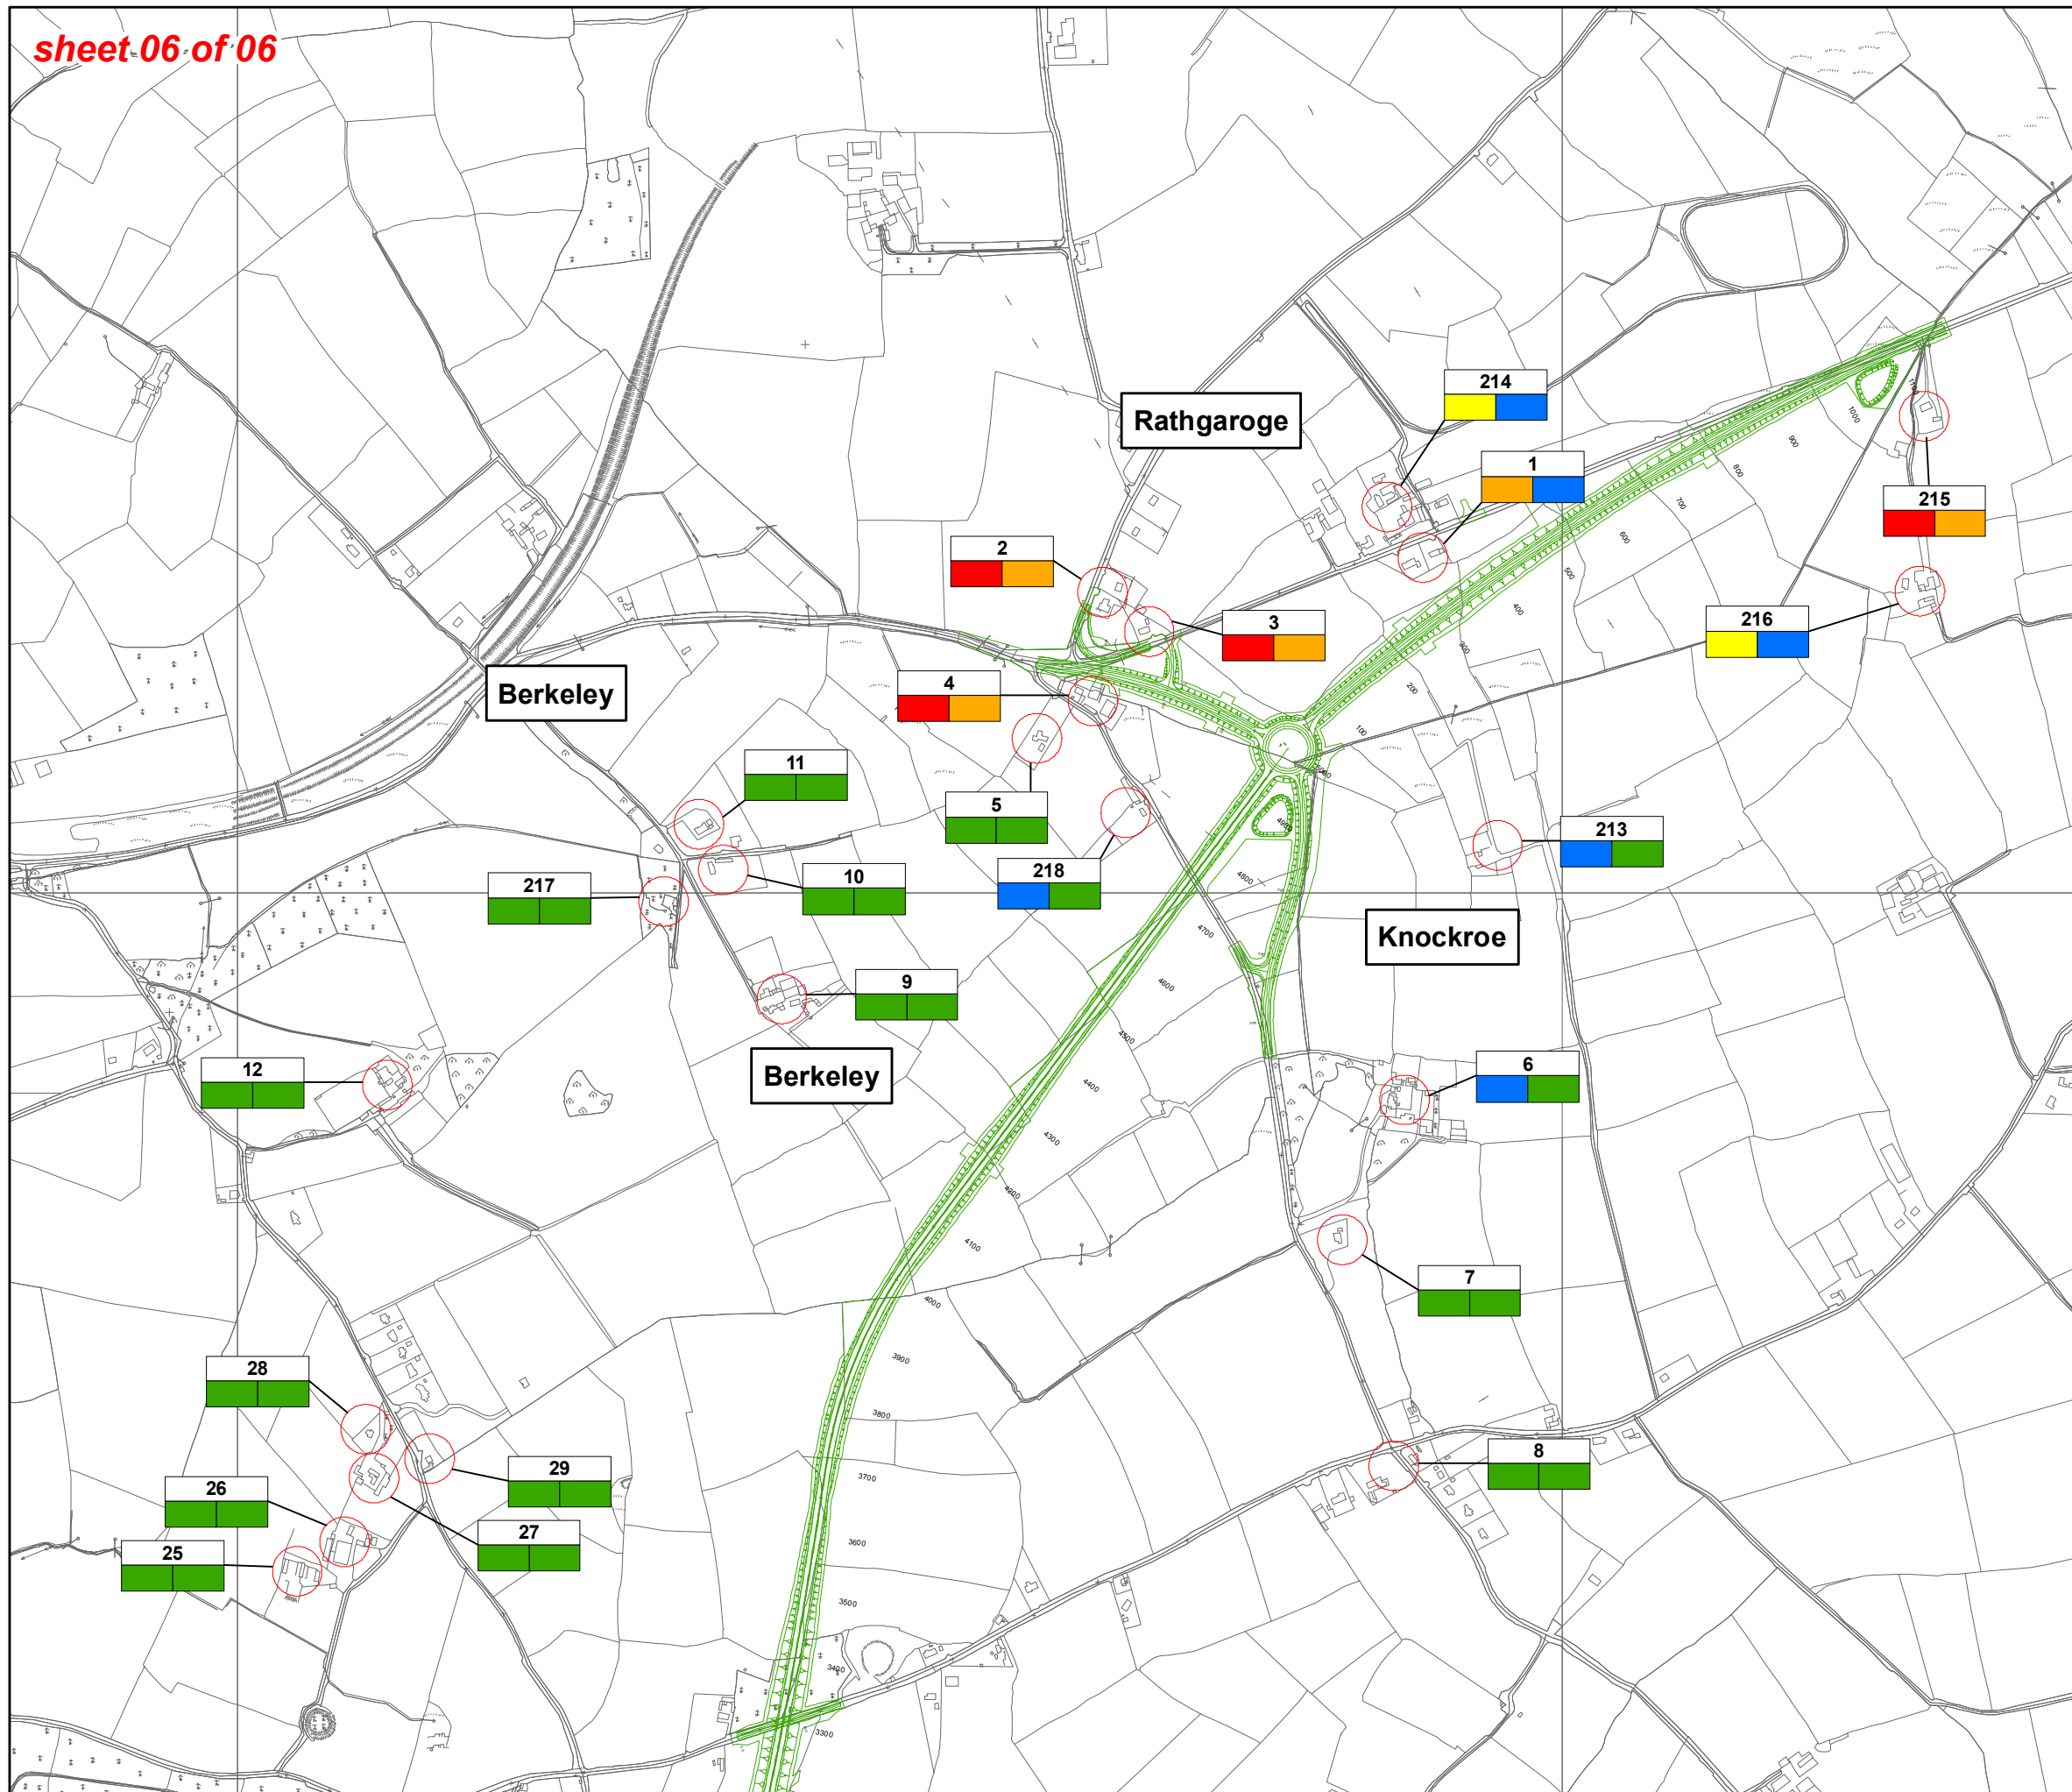

KEY:

- Proposed Alignment
- Property/Group of Properties

**Impact Significance**

- Not significant - Slight
- Slight
- Slight - Moderate
- Moderate
- Moderate - Substantial
- Substantial
- Aquisition
- Not Defined

Viewpoint Number  
Impact Post-establishment  
Impact Pre-establishment

0 0.25  
Kilometres

PROJECT:  
New Ross Bypass EIS

TITLE:  
Visual Impacts

CLIENT:  
Wexford County Council

SIZE:  
A3

DATE: 02.10.2007  
CHECKED: EOC  
PROJECT: 0028699

DRAWN: KS/EV  
APPROVED: SOR  
SCALE: 1:10,000

DRAWING:  
Figure 9.5 f

REV:  
0

ERM  
Suite 508, The Capel Building,  
Mary's Abbey,  
Dublin 7,  
Ireland.  
Tel: +353 (0)1 814 7700  
Fax: +353 (0)1 814 7777

SOURCE: Reproduced from Ordnance Survey digital map data. All rights reserved. License numbers: Wexford/CCMA/98/02 and Kilkenny/CCMA/03/07.  
PROJECTION: Irish National Grid