

KEY:

Recorded Protected Species

- Confirmed Bat Roost
- Potential Bat Roost
- Otter Print
- Otter Spraint
- Pine Marten Activity

Bat Activity

- Commuting Route
- Foraging Route
- Foraging Route/Commuting Route
- CPO Boundary
- Proposed Alignment
- Flora Fauna Survey Area
- Bat Activity Point Location
- Proposed Mammal Underpass
- Mammal Tracks
- Water courses
- Feature of Heritage Value


PROJECT:
New Ross Bypass EIS

TITLE:
Mammal survey Results

CLIENT: Wexford County Council	SIZE: A3	
DATE: 05.10.2007	CHECKED: PD	PROJECT: 0028699
DRAWN: WB/DC	APPROVED: BD	SCALE: 1:10,000
DRAWING: Figure 10.2a		REV: 0

ERM
Suite 508, The Capel Building,
Mary's Abbey,
Dublin 7,
Ireland.
Tel: +353 (0)1 814 7700
Fax: +353 (0)1 814 7777

SOURCE: Reproduced from Ordnance Survey digital map data. All rights reserved. License numbers: Wexford/CCMA/98/02 and Kilkenny/CCMA/03/07.
PROJECTION: Irish National Grid

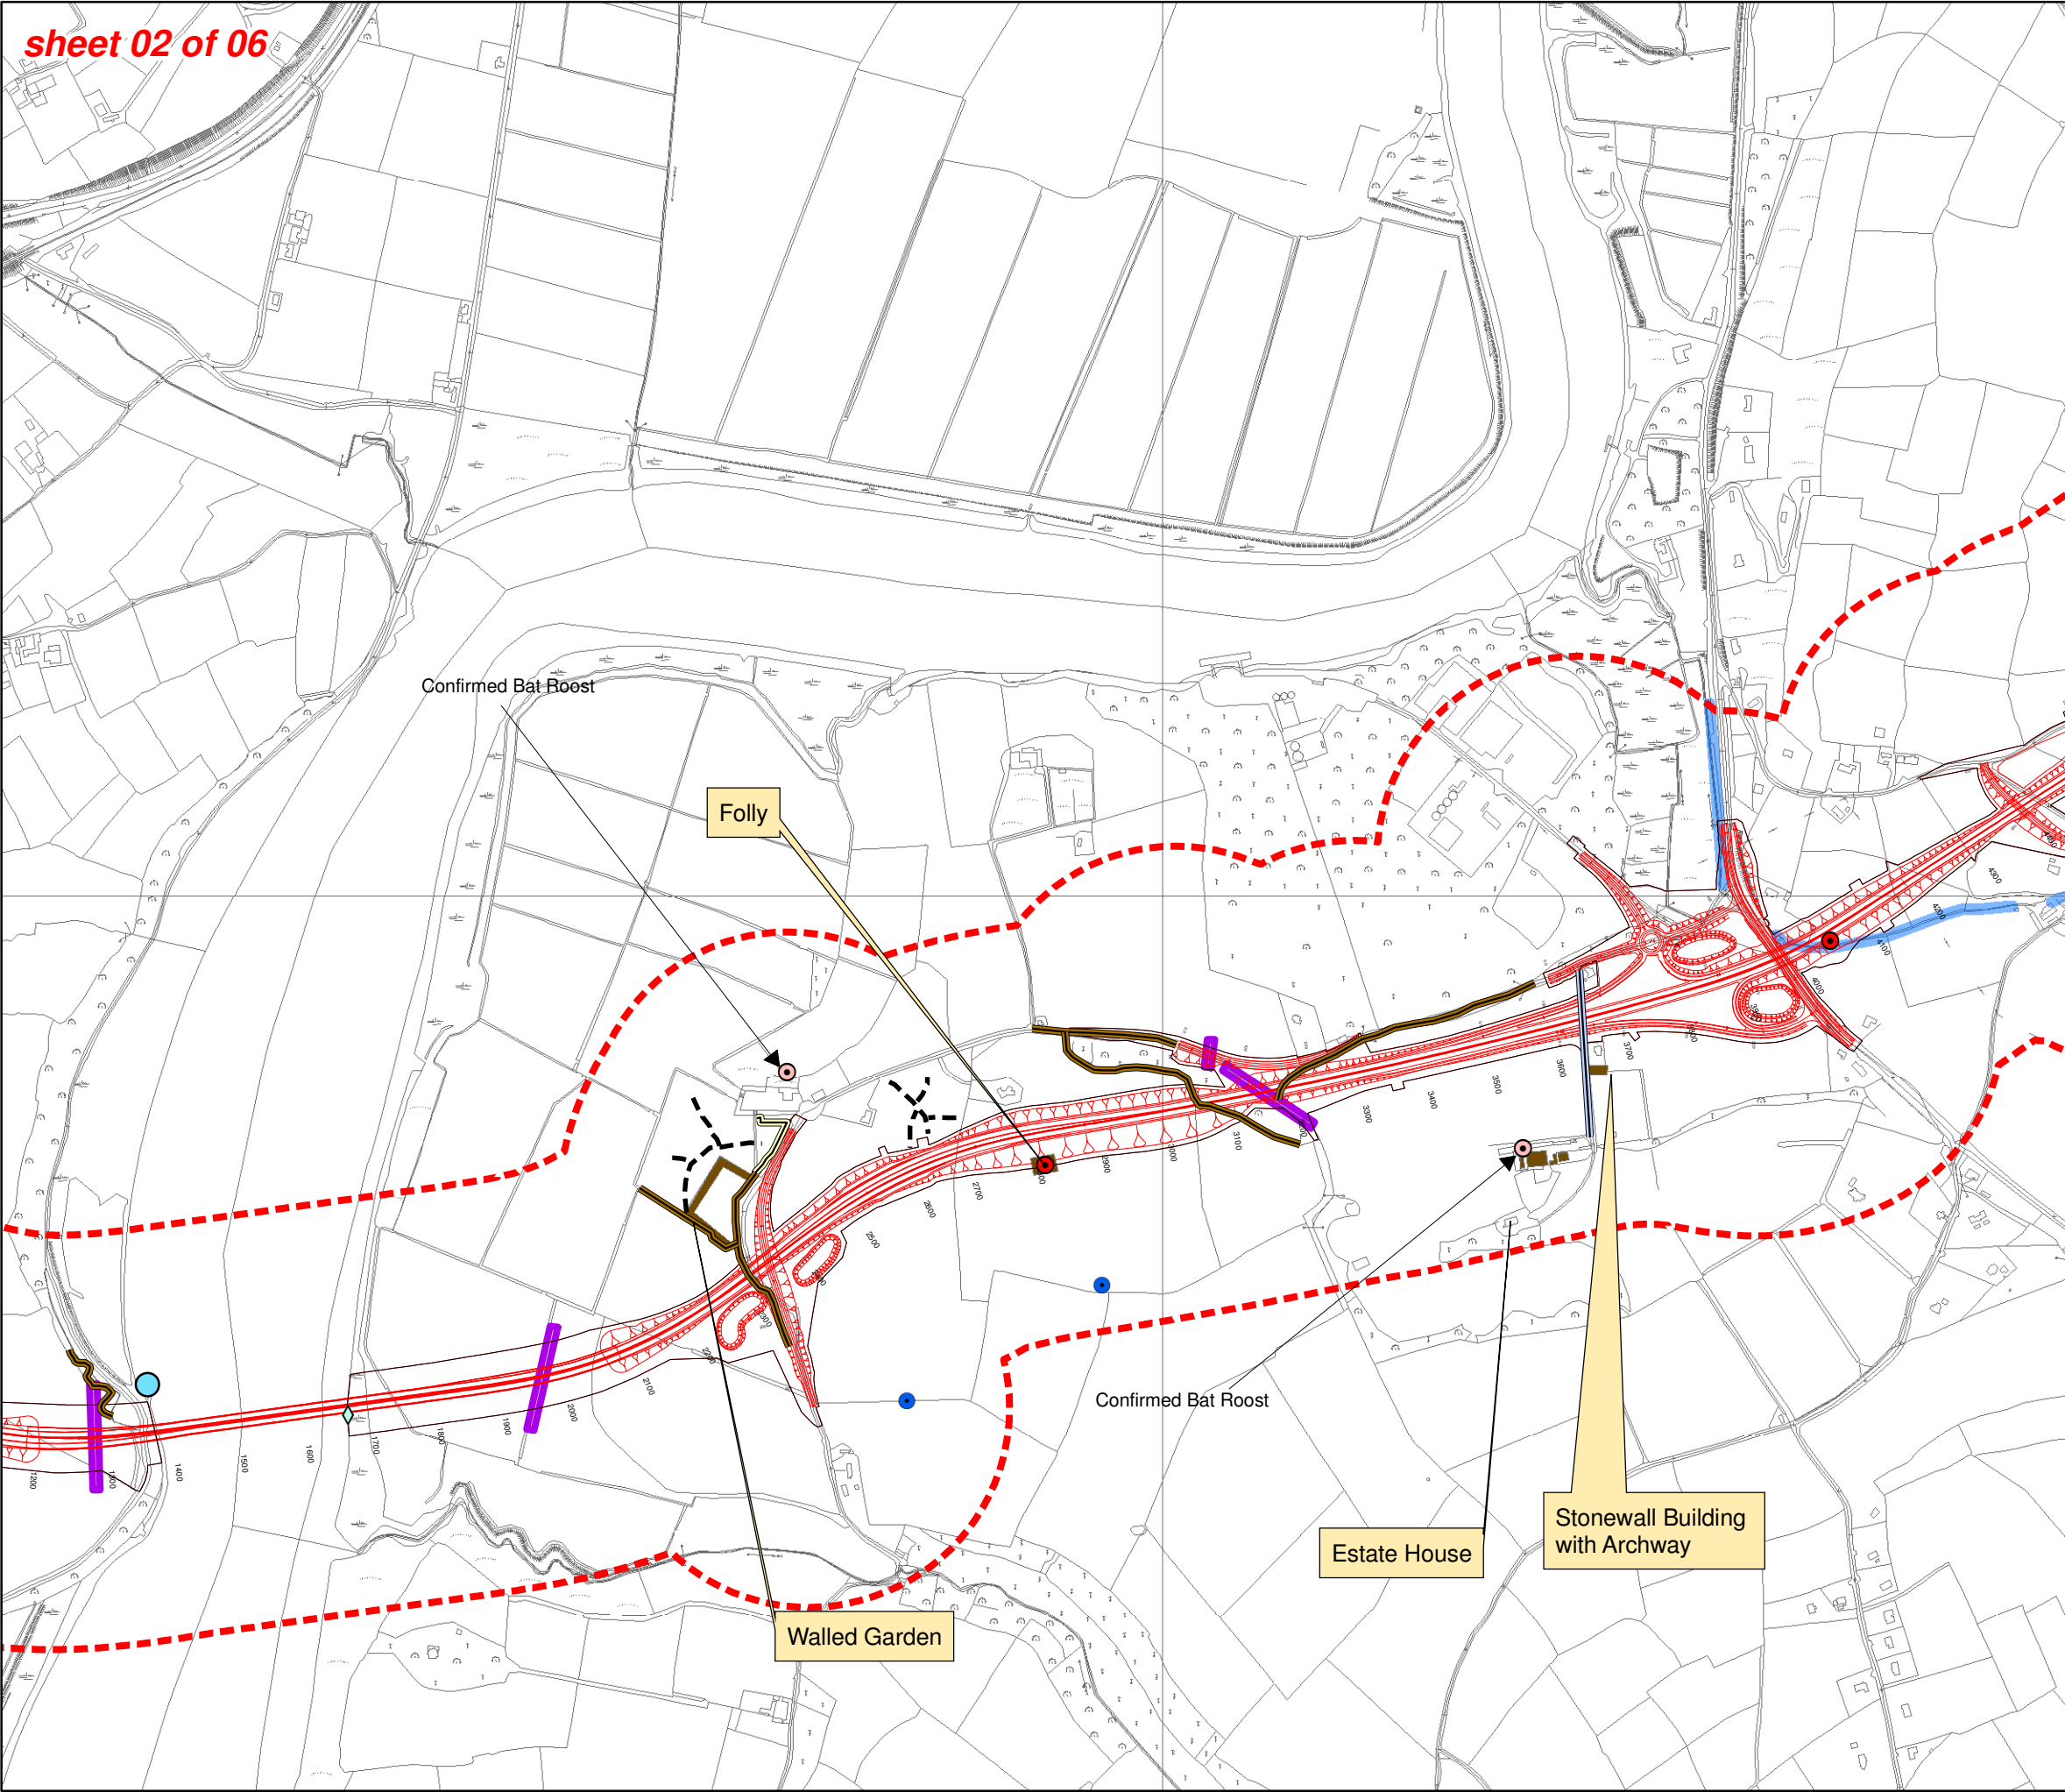

KEY:

- Proposed Alignment
- CPO Boundary
- Flora Fauna Survey Area

Bat Activity

- Commuting Route
- Foraging Route
- Foraging Route/Commuting Route

Recorded Protected Species

- Confirmed Bat Roost
- Potential Bat Roost
- Otter Print
- Otter Spraint
- Pine Marten Activity
- Bat Activity Point Location
- Mammal Tracks
- Proposed Mammal Underpass
- Water courses
- Feature of Heritage Value

PROJECT:
New Ross Bypass EIS

TITLE:
Mammal survey Results

CLIENT:
Wexford County Council

SIZE:
A3

DATE: 05.10.2007 CHECKED: PD PROJECT: 0028699

DRAWN: WB/DC APPROVED: BD SCALE: 1:10,000


DRAWING:
Figure 10.2b

REV:
0

ERM
Suite 508, The Capel Building,
Mary's Abbey,
Dublin 7,
Ireland.
Tel: +353 (0)1 814 7700
Fax: +353 (0)1 814 7777

SOURCE: Reproduced from Ordnance Survey digital map data. All rights reserved. License numbers: Wexford/CCMA/98/02 and Kilkenny/CCMA/03/07.
PROJECTION: Irish National Grid

File: T:\PROJECTS\0028699 - New Ross Bypass EIA\GIS\ecology\mnd

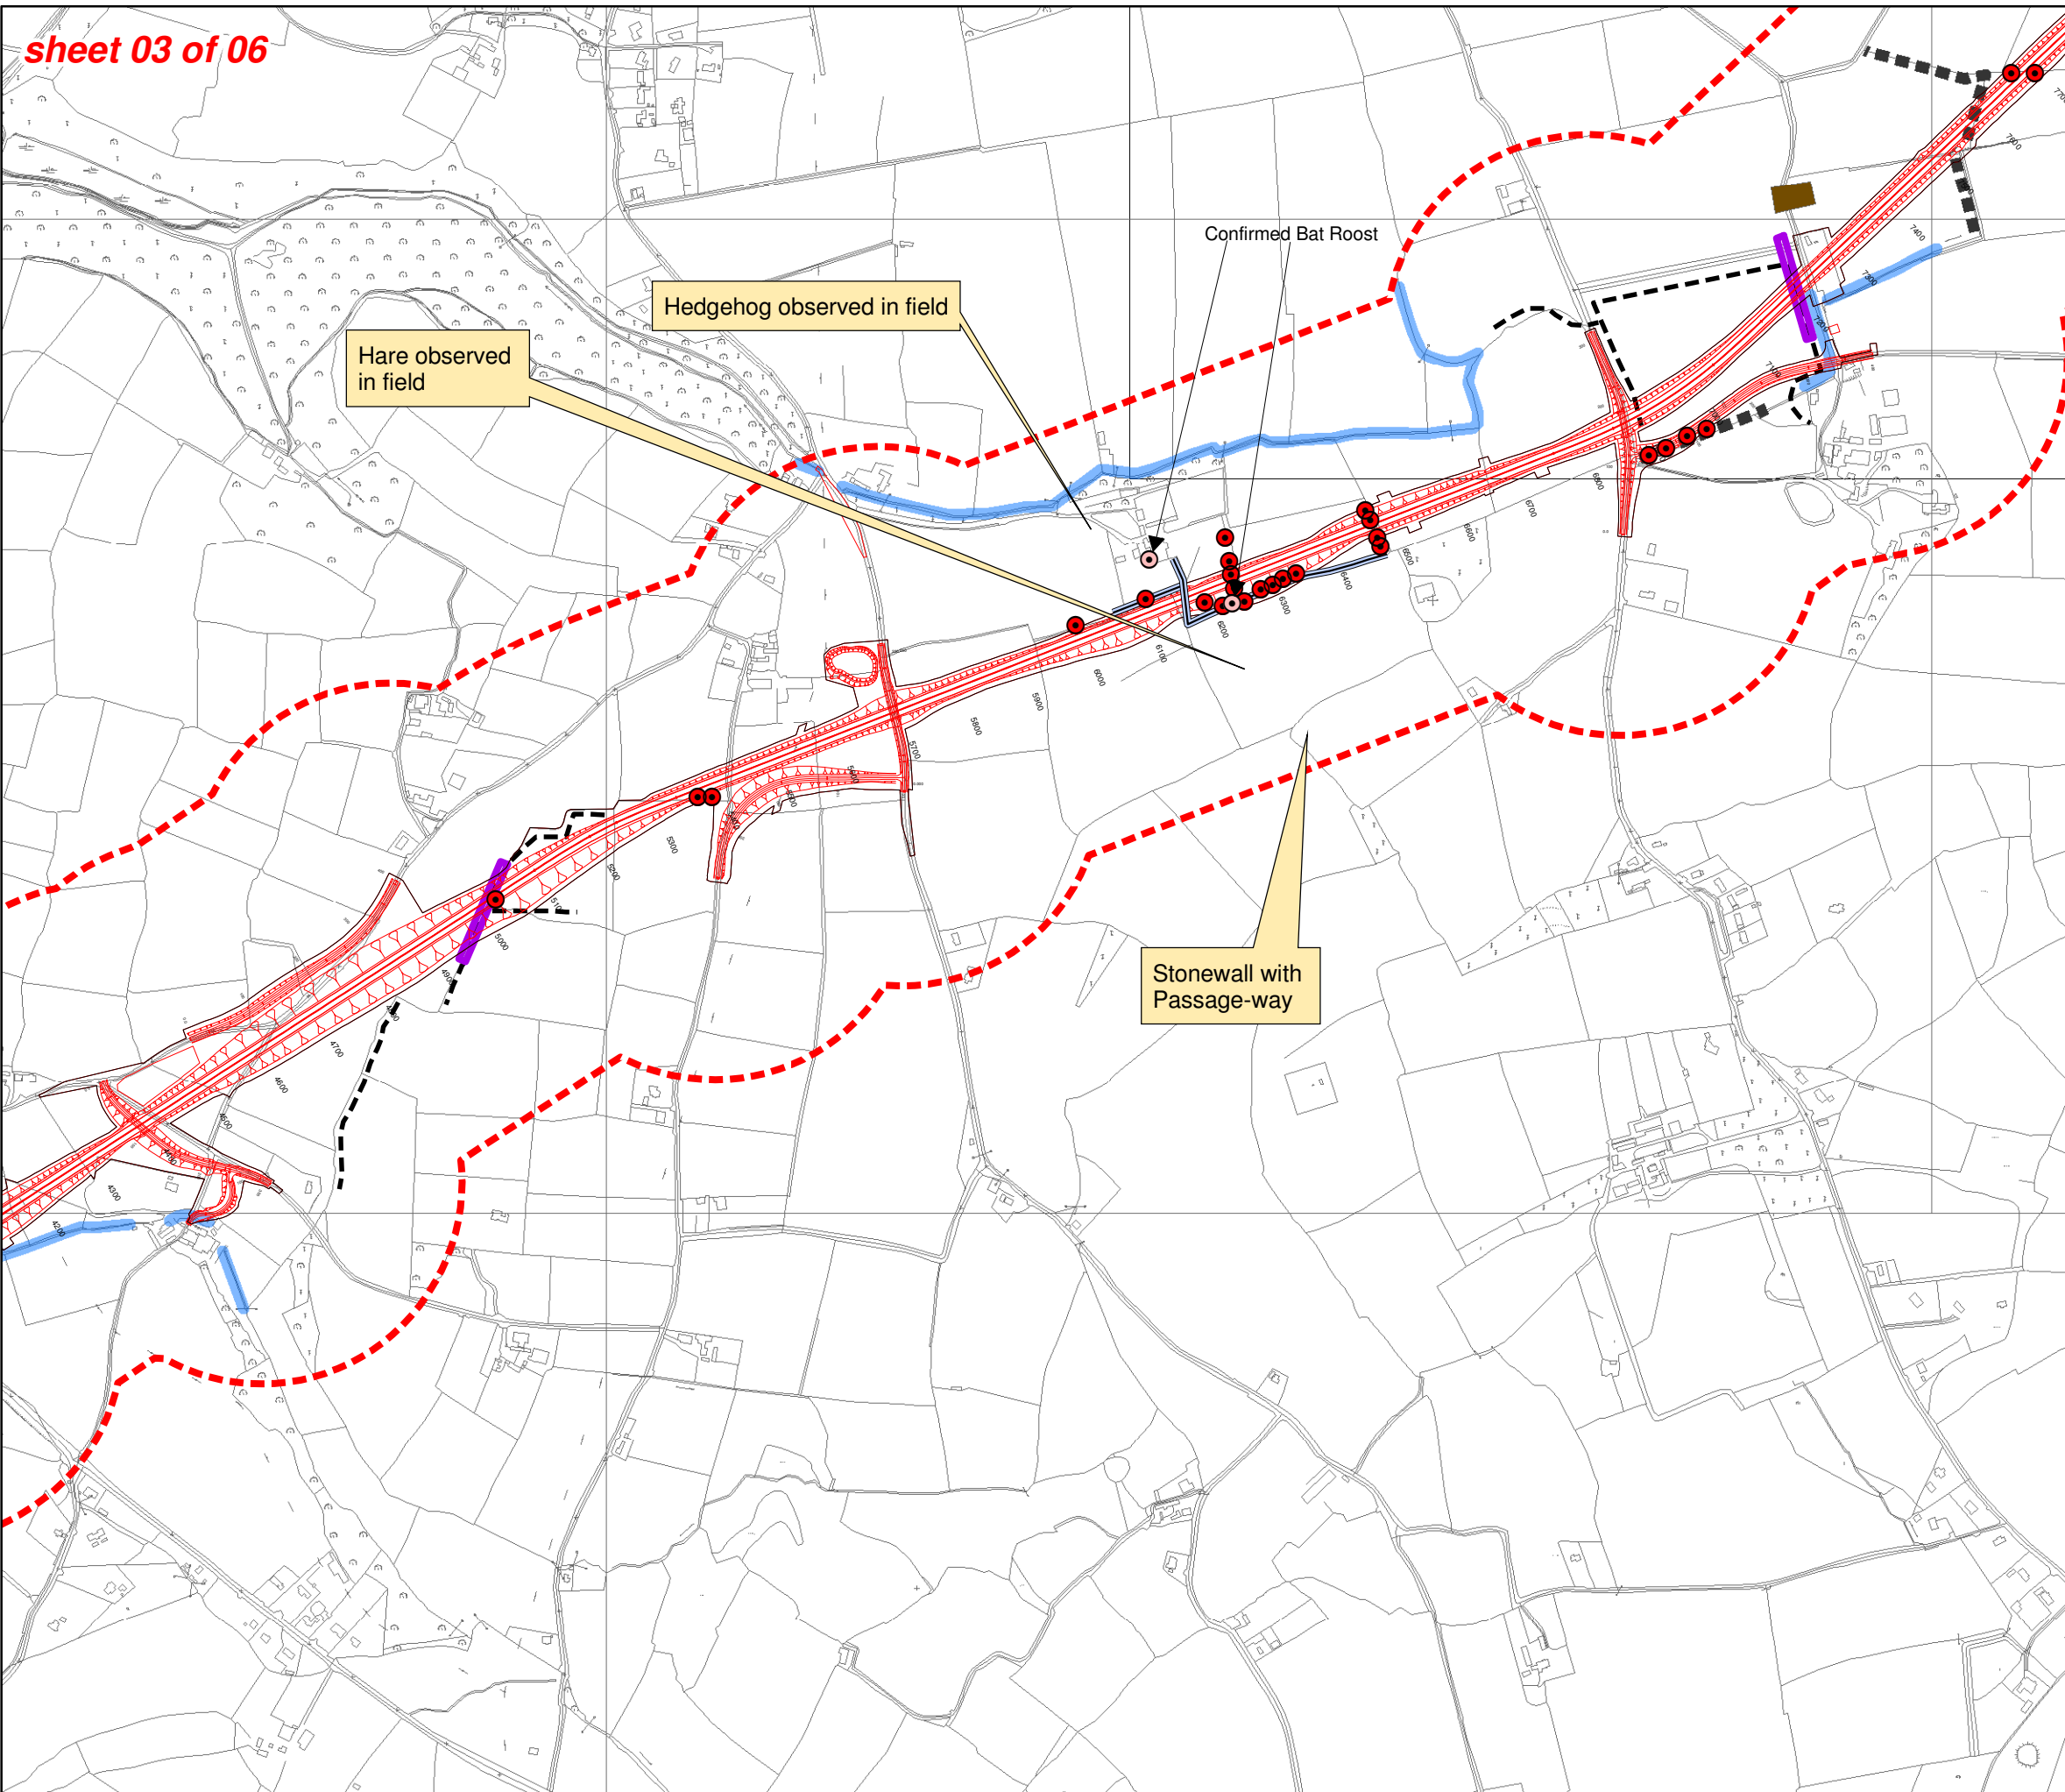

KEY:

- Proposed Alignment
- CPO Boundary
- Flora Fauna Survey Area

Bat Activity


- Commuting Route
- Foraging Route
- Foraging Route/Commuting Route


Recorded Protected Species

- Confirmed Bat Roost
- Potential Bat Roost
- Otter Print
- Otter Spraint
- Pine Marten Activity
- Bat Activity Point Location
- Mammal Tracks
- Proposed Mammal Underpass
- Water courses
- Feature of Heritage Value

N
W E
S

0 0.375
Kilometres

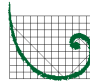PROJECT: New Ross Bypass EIS		
TITLE: Mammal survey Results		
CLIENT: Wexford County Council		SIZE: A3
DATE: 05.10.2007	CHECKED: PD	PROJECT: 0028699
DRAWN: WB/DC	APPROVED: BD	SCALE: 1:10,000
DRAWING: Figure 10.2c		REV: 0
<div>ERM Suite 508, The Capel Building, Mary's Abbey, Dublin 7, Ireland. Tel: +353 (0)1 814 7700 Fax: +353 (0)1 814 7777</div> <div> ERM</div>		
SOURCE: Reproduced from Ordnance Survey digital map data. All rights reserved. License numbers: Wexford/CCMA/98/02 and Kilkenny/CCMA/03/07.		
PROJECTION: Irish National Grid		

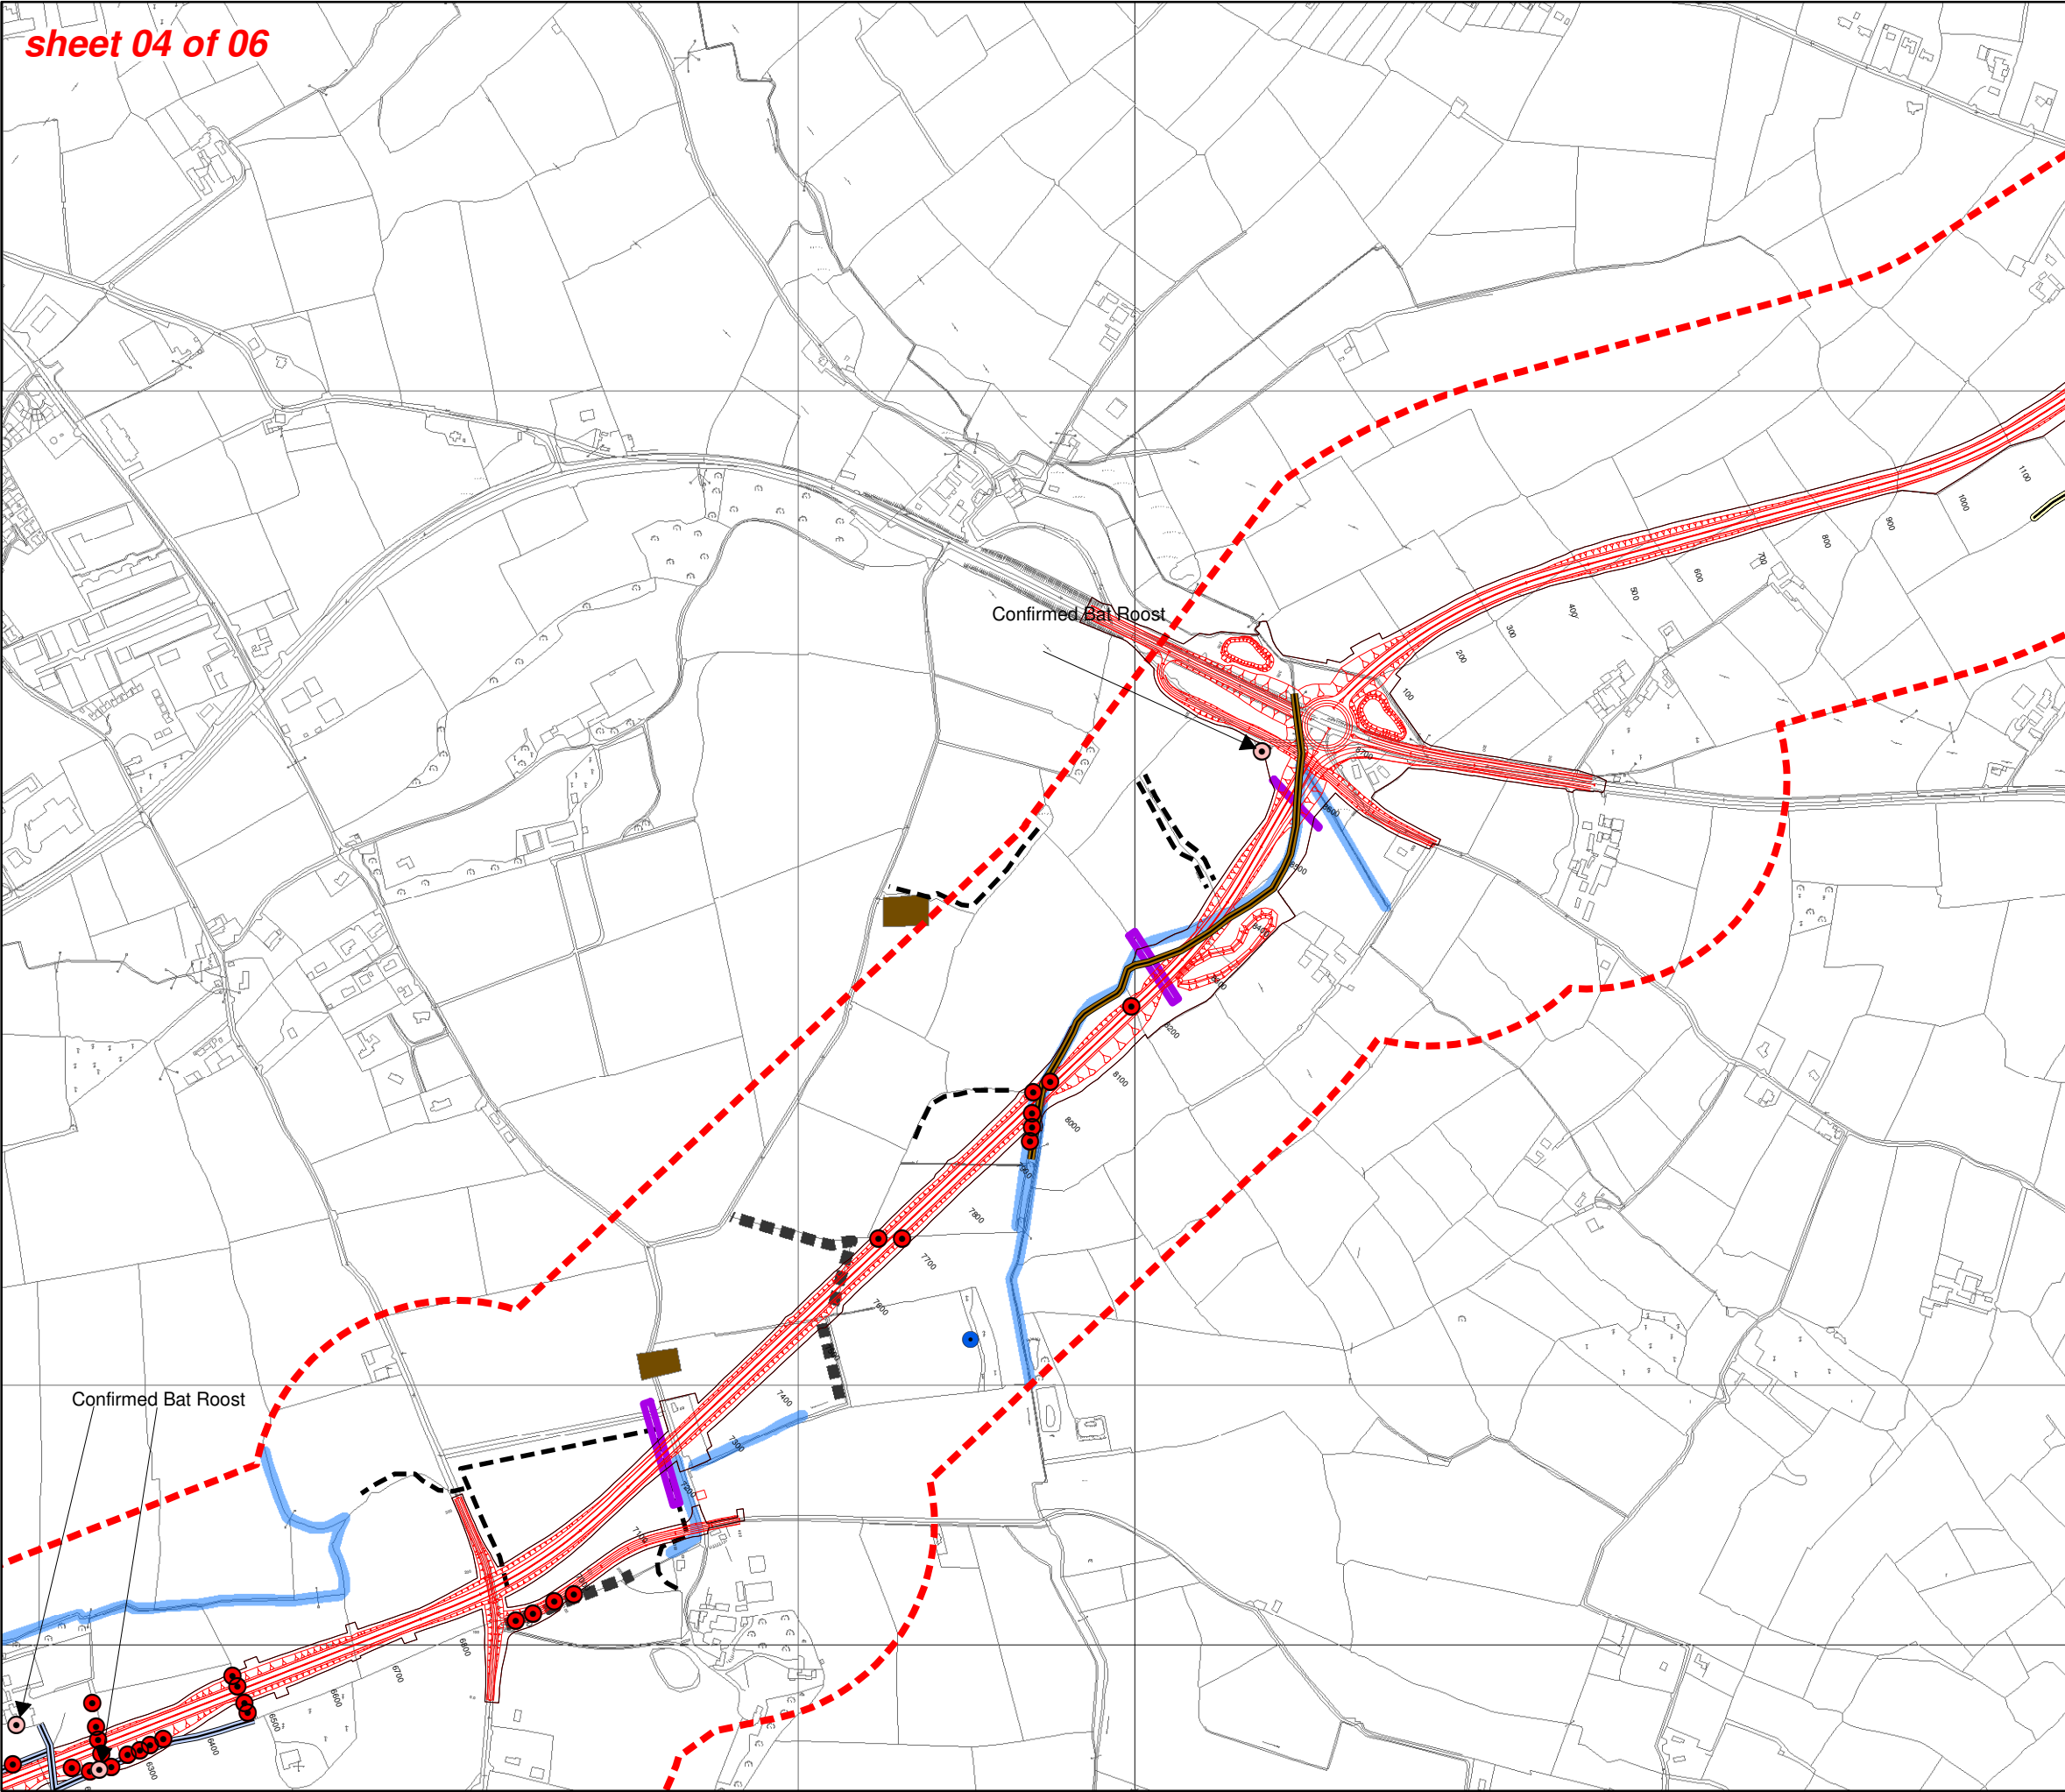

KEY:

- Proposed Alignment
- CPO Boundary
- Flora Fauna Survey Area
- Bat Activity**
- Commuting Route
- Foraging Route
- Foraging Route/Commuting Route
- Recorded Protected Species**
- Confirmed Bat Roost
- Potential Bat Roost
- Otter Print
- Otter Spraint
- Pine Marten Activity
- Bat Activity Point Location
- Mammal Tracks
- Proposed Mammal Underpass
- Water courses
- Feature of Heritage Value

0 0.375
Kilometres


PROJECT:
New Ross Bypass EIS

TITLE:
Mammal survey Results

CLIENT: Wexford County Council	SIZE: A3	
DATE: 05.10.2007	CHECKED: PD	PROJECT: 0028699
DRAWN: WB/DC	APPROVED: BD	SCALE: 1:10,000
DRAWING: Figure 10.2d	REV: 0	

ERM
Suite 508, The Capel Building,
Mary's Abbey,
Dublin 7,
Ireland.
Tel: +353 (0)1 814 7700
Fax: +353 (0)1 814 7777

SOURCE: Reproduced from Ordnance Survey digital map data. All rights reserved. License numbers: Wexford/CCMA/98/02 and Kilkenny/CCMA/03/07.
PROJECTION: Irish National Grid

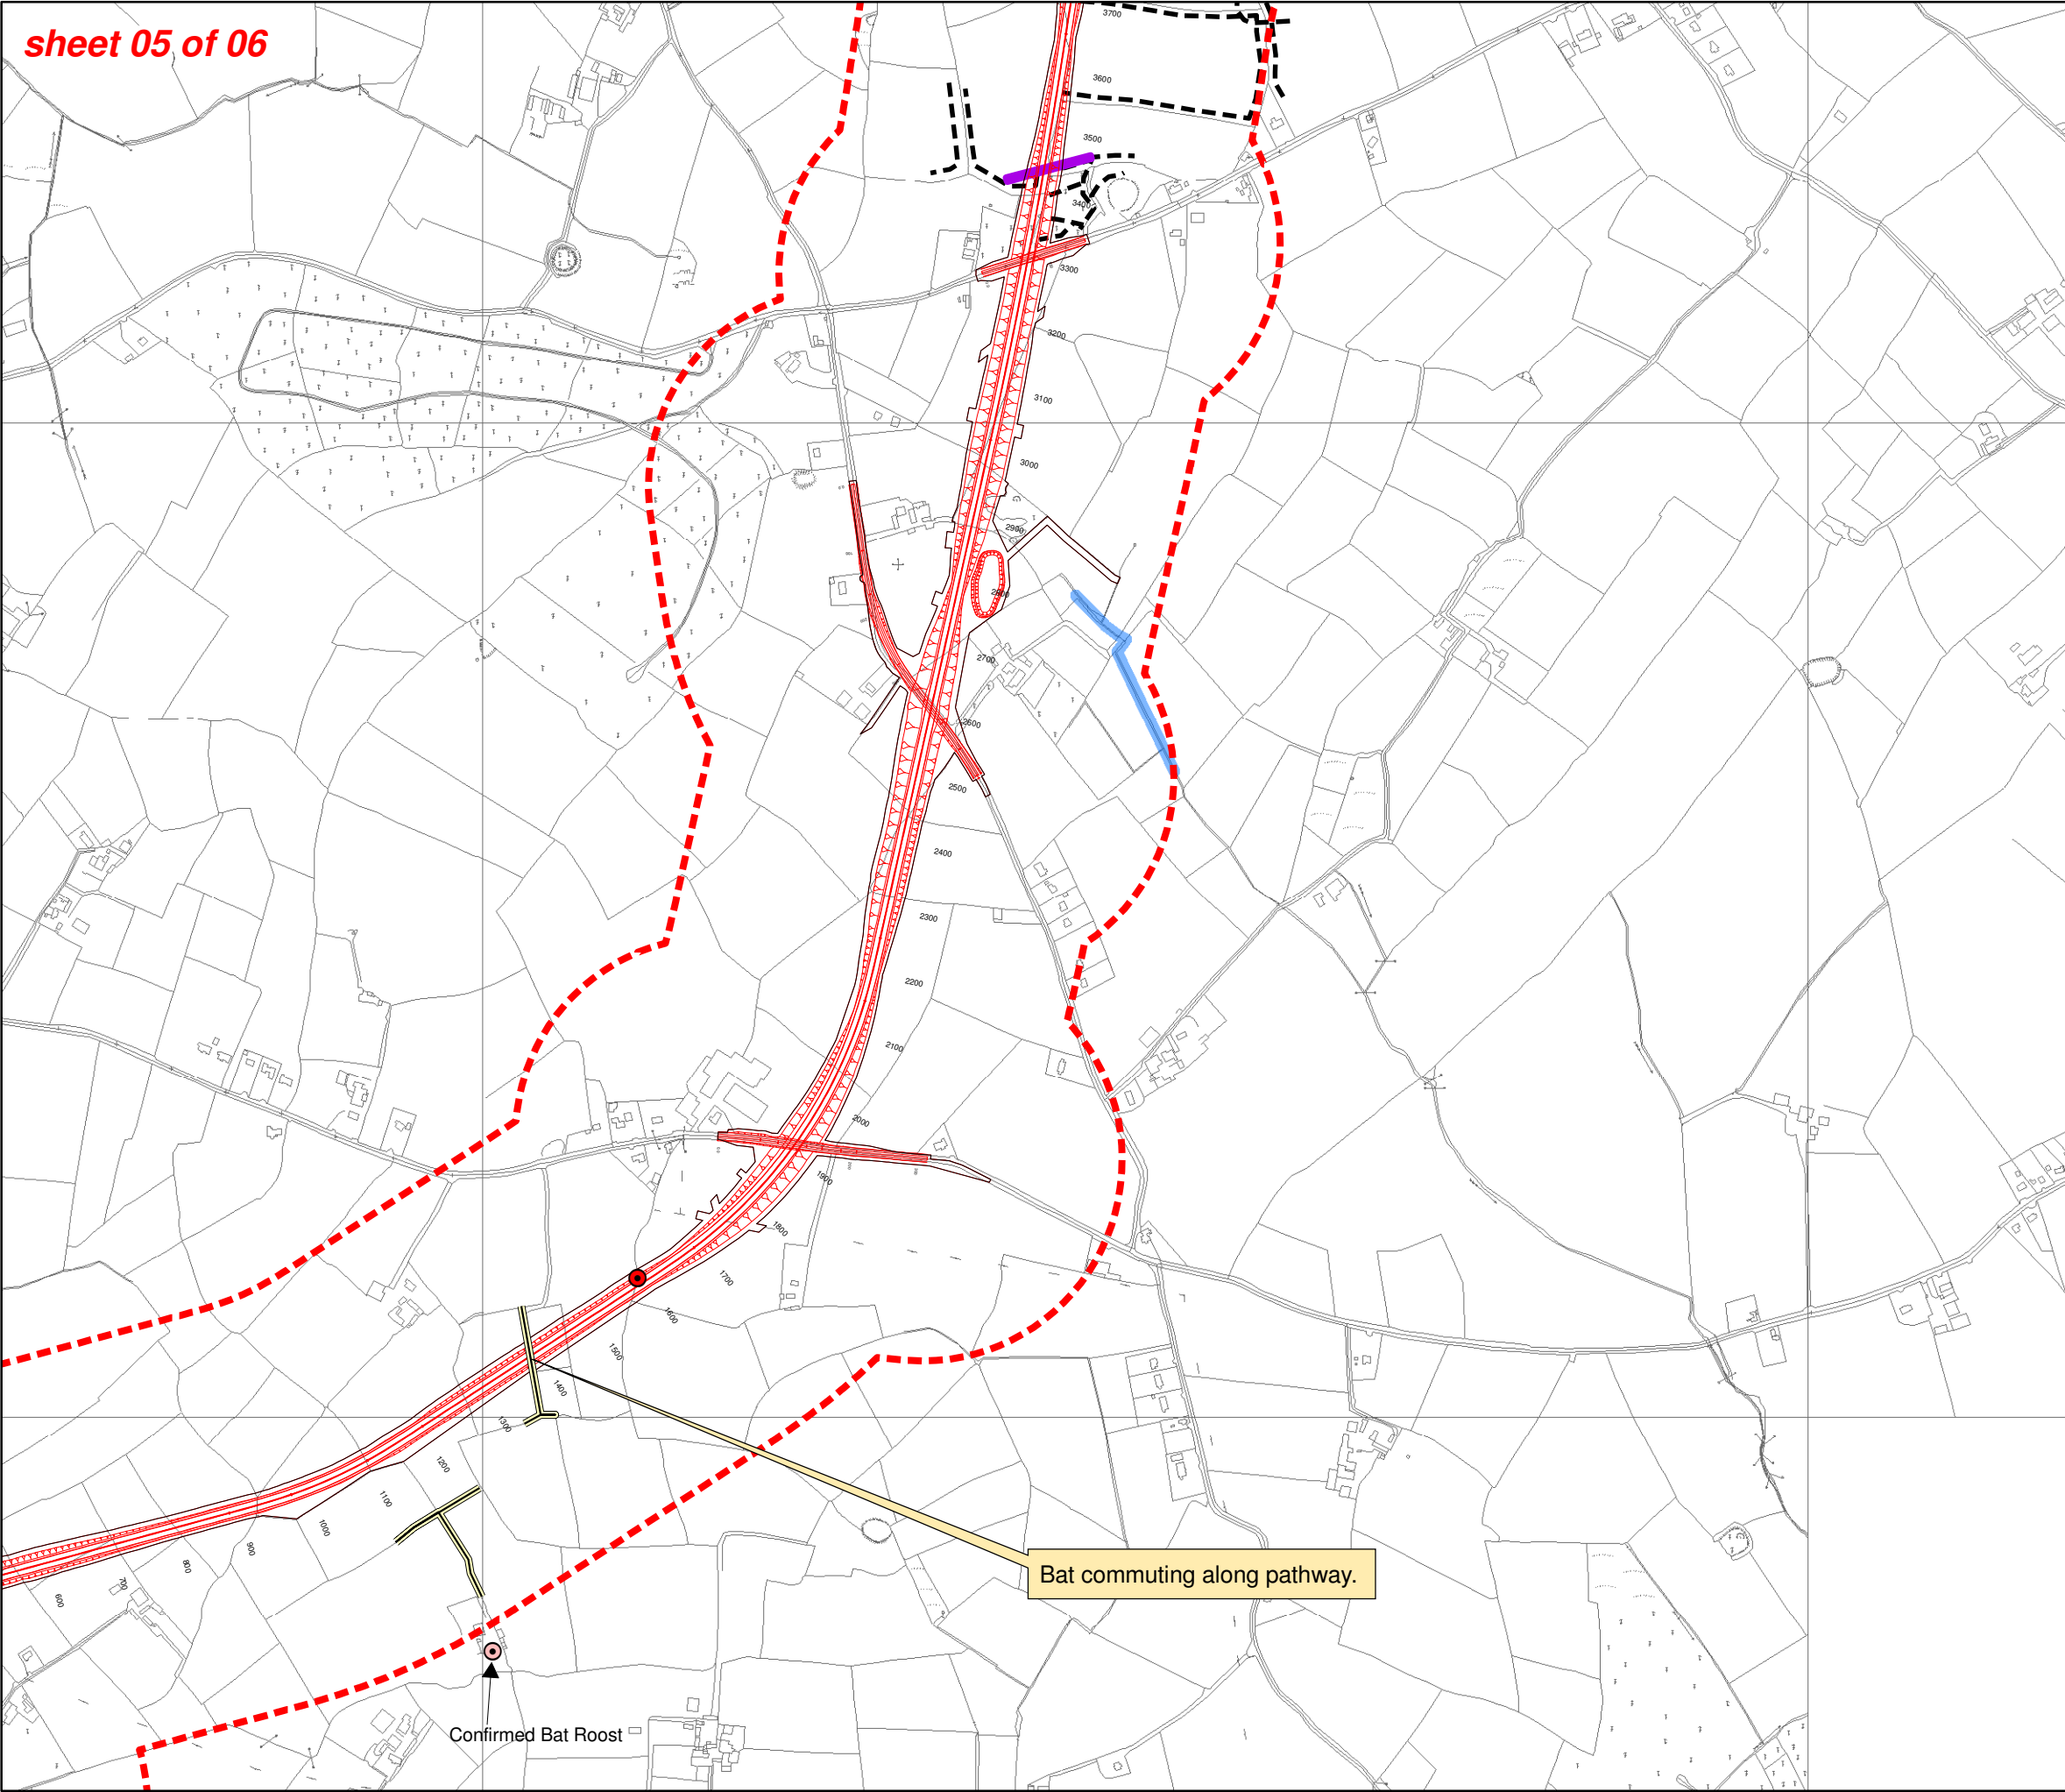

KEY:

- Proposed Alignment
- CPO Boundary
- Flora Fauna Survey Area

Bat Activity

- Commuting Route
- Foraging Route
- Foraging Route/Commuting Route

Recorded Protected Species

- Confirmed Bat Roost
- Potential Bat Roost
- Otter Print
- Otter Spraint
- Pine Marten Activity
- Bat Activity Point Location
- Mammal Tracks
- Proposed Mammal Underpass
- Water courses
- Feature of Heritage Value

PROJECT:
New Ross Bypass EIS

TITLE:
Mammal survey Results

CLIENT:
Wexford County Council

SIZE:
A3

DATE: 05.10.2007 CHECKED: PD PROJECT: 0028699


DRAWN: WB/DC APPROVED: BD SCALE: 1:10,000

DRAWING:
Figure 10.2e

REV:
0

ERM
Suite 508, The Capel Building,
Mary's Abbey,
Dublin 7,
Ireland.
Tel: +353 (0)1 814 7700
Fax: +353 (0)1 814 7777

SOURCE: Reproduced from Ordnance Survey digital map data. All rights reserved. License numbers: Wexford/CCMA/98/02 and Kilkenny/CCMA/03/07.
PROJECTION: Irish National Grid

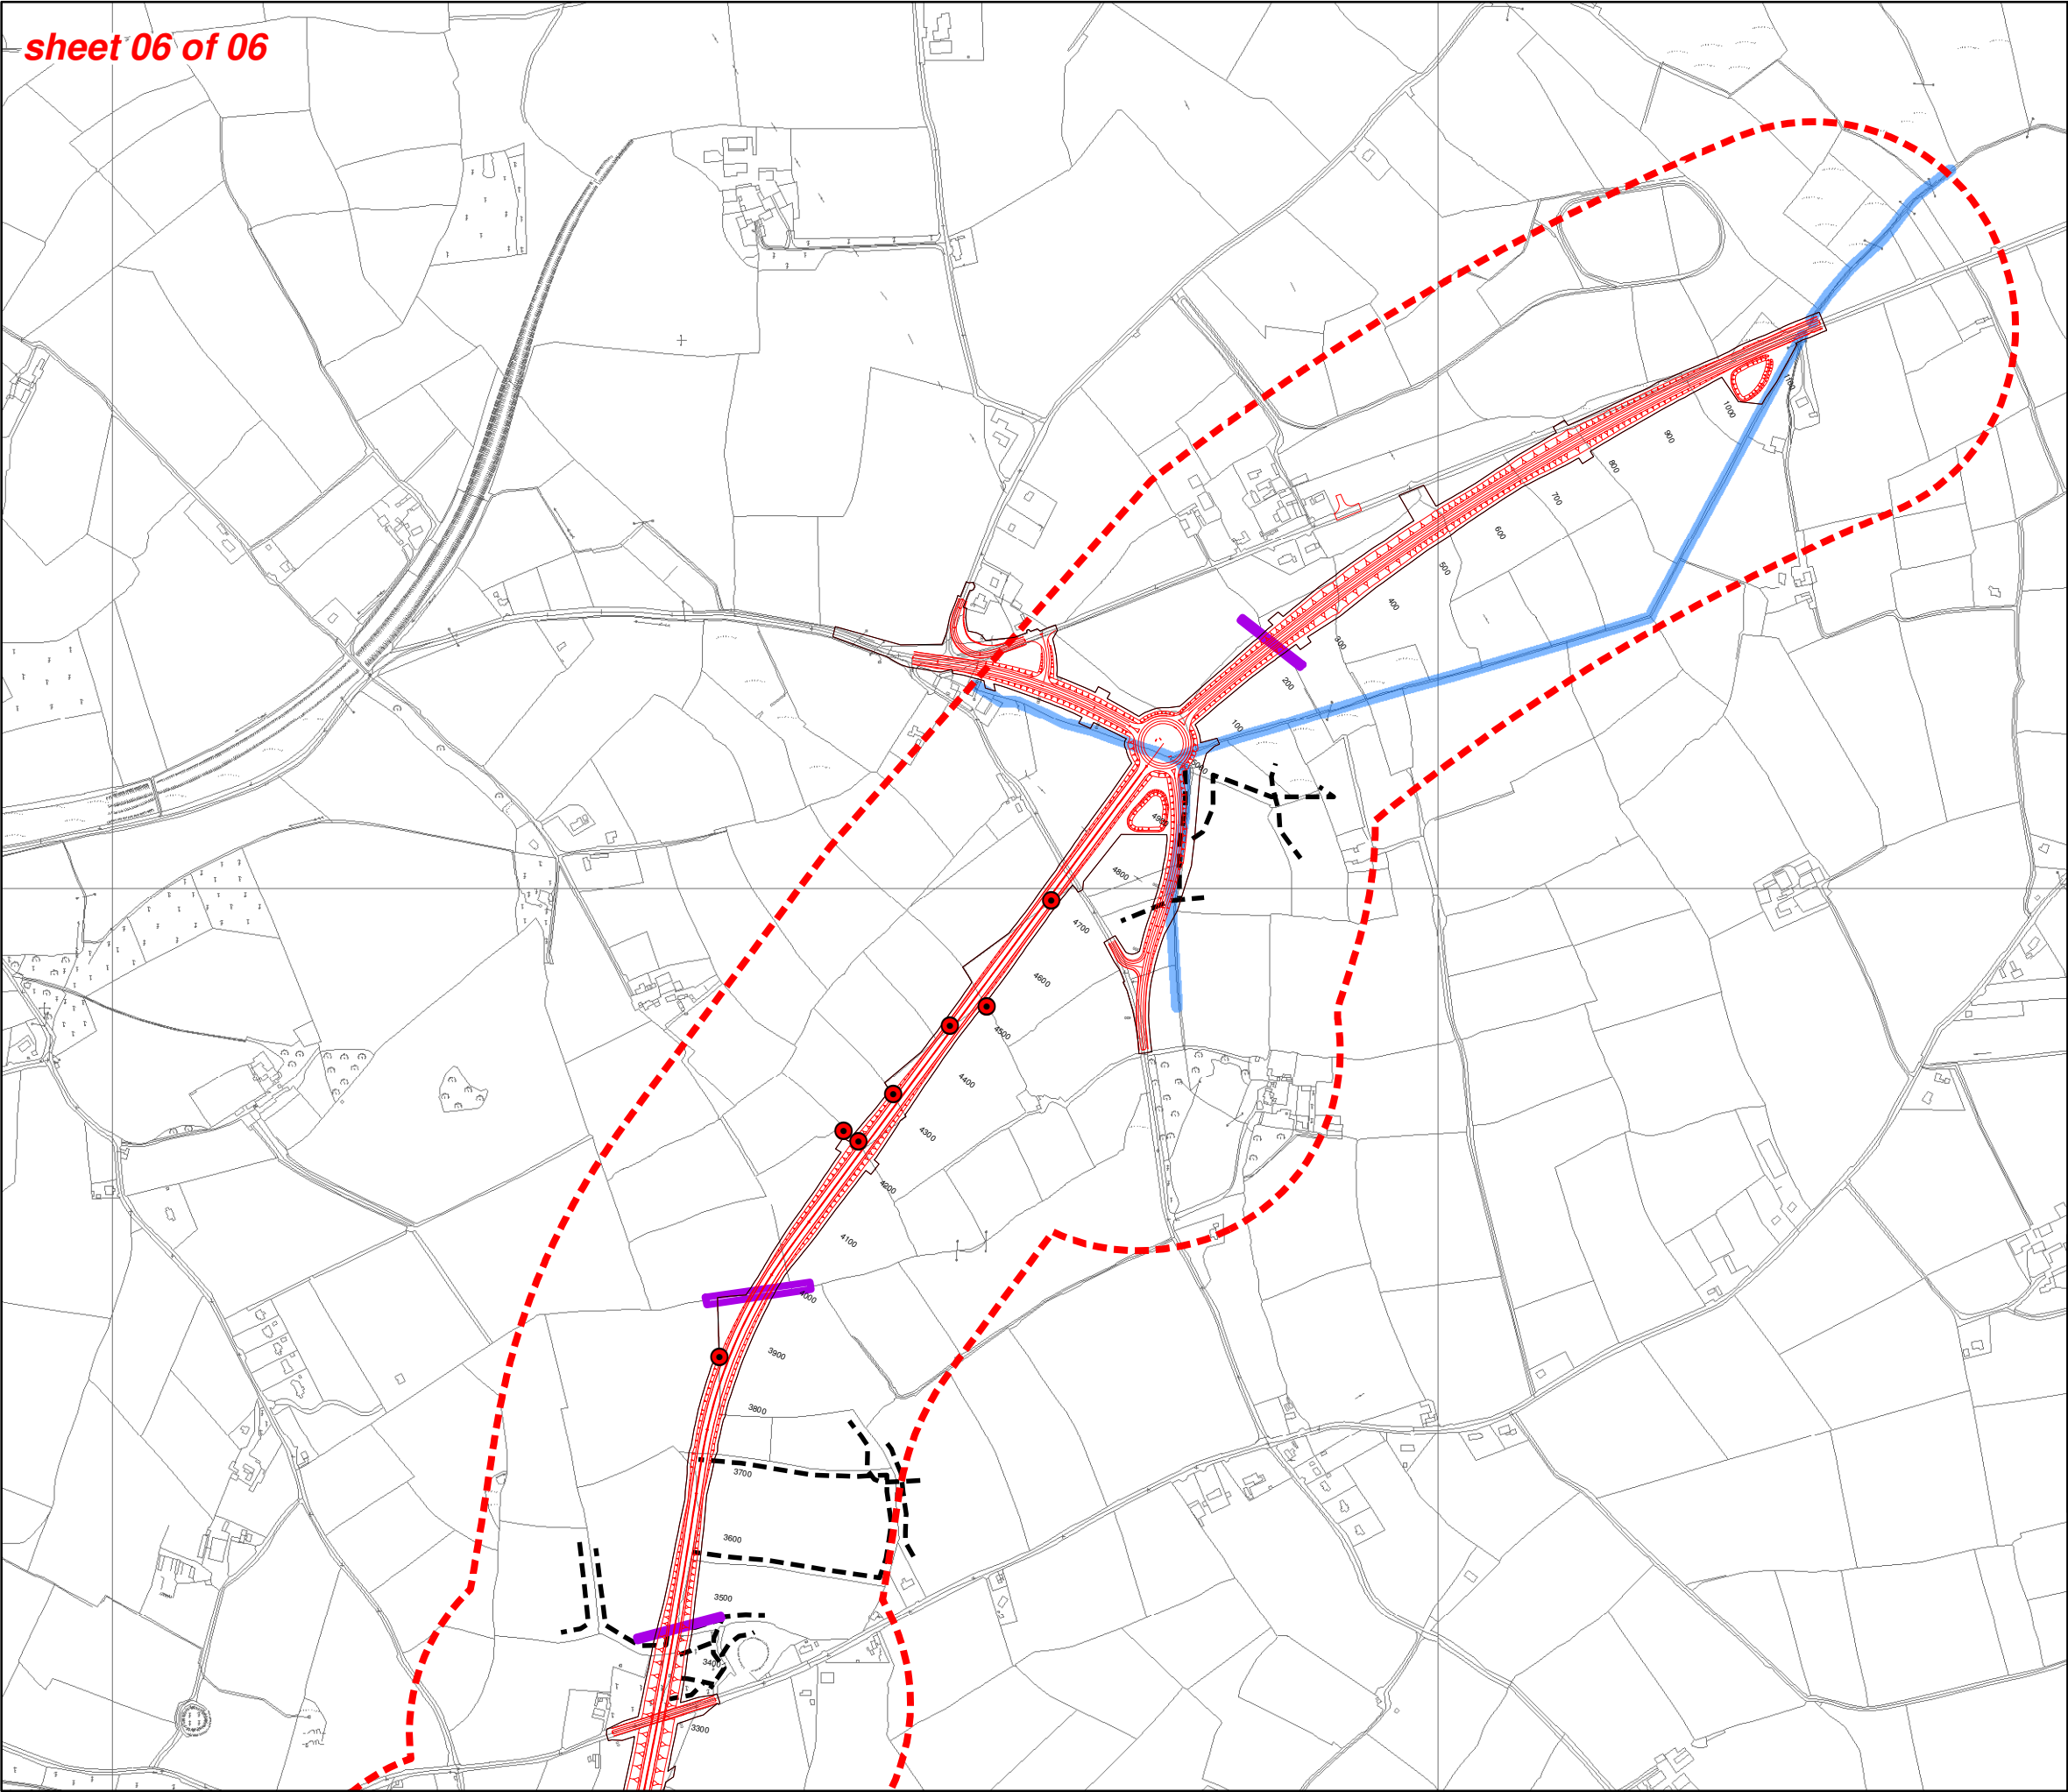

KEY:

- Proposed Alignment
- CPO Boundary
- Flora Fauna Survey Area

Bat Activity

- Commuting Route
- Foraging Route
- Foraging Route/Commuting Route

Recorded Protected Species

- Confirmed Bat Roost
- Potential Bat Roost
- Otter Print
- Otter Spraint
- Pine Marten Activity
- Bat Activity Point Location
- Mammal Tracks
- Proposed Mammal Underpass
- Water courses
- Feature of Heritage Value

0 0.375 Kilometres

PROJECT:
New Ross Bypass EIS

TITLE:
Mammal survey Results

CLIENT:
Wexford County Council

SIZE:
A3

DATE: 05.10.2007 CHECKED: PD PROJECT: 0028699

DRAWN: WB/DC APPROVED: BD SCALE: 1:10,000

DRAWING:
Figure 10.2f

REV:
0

ERM
Suite 508, The Capel Building,
Mary's Abbey,
Dublin 7,
Ireland.
Tel: +353 (0)1 814 7700
Fax: +353 (0)1 814 7777

SOURCE: Reproduced from Ordnance Survey digital map data. All rights reserved. License numbers: Wexford/CCMA/98/02 and Kilkenny/CCMA/03/07.
PROJECTION: Irish National Grid