


See Sheet No.:
131-1002

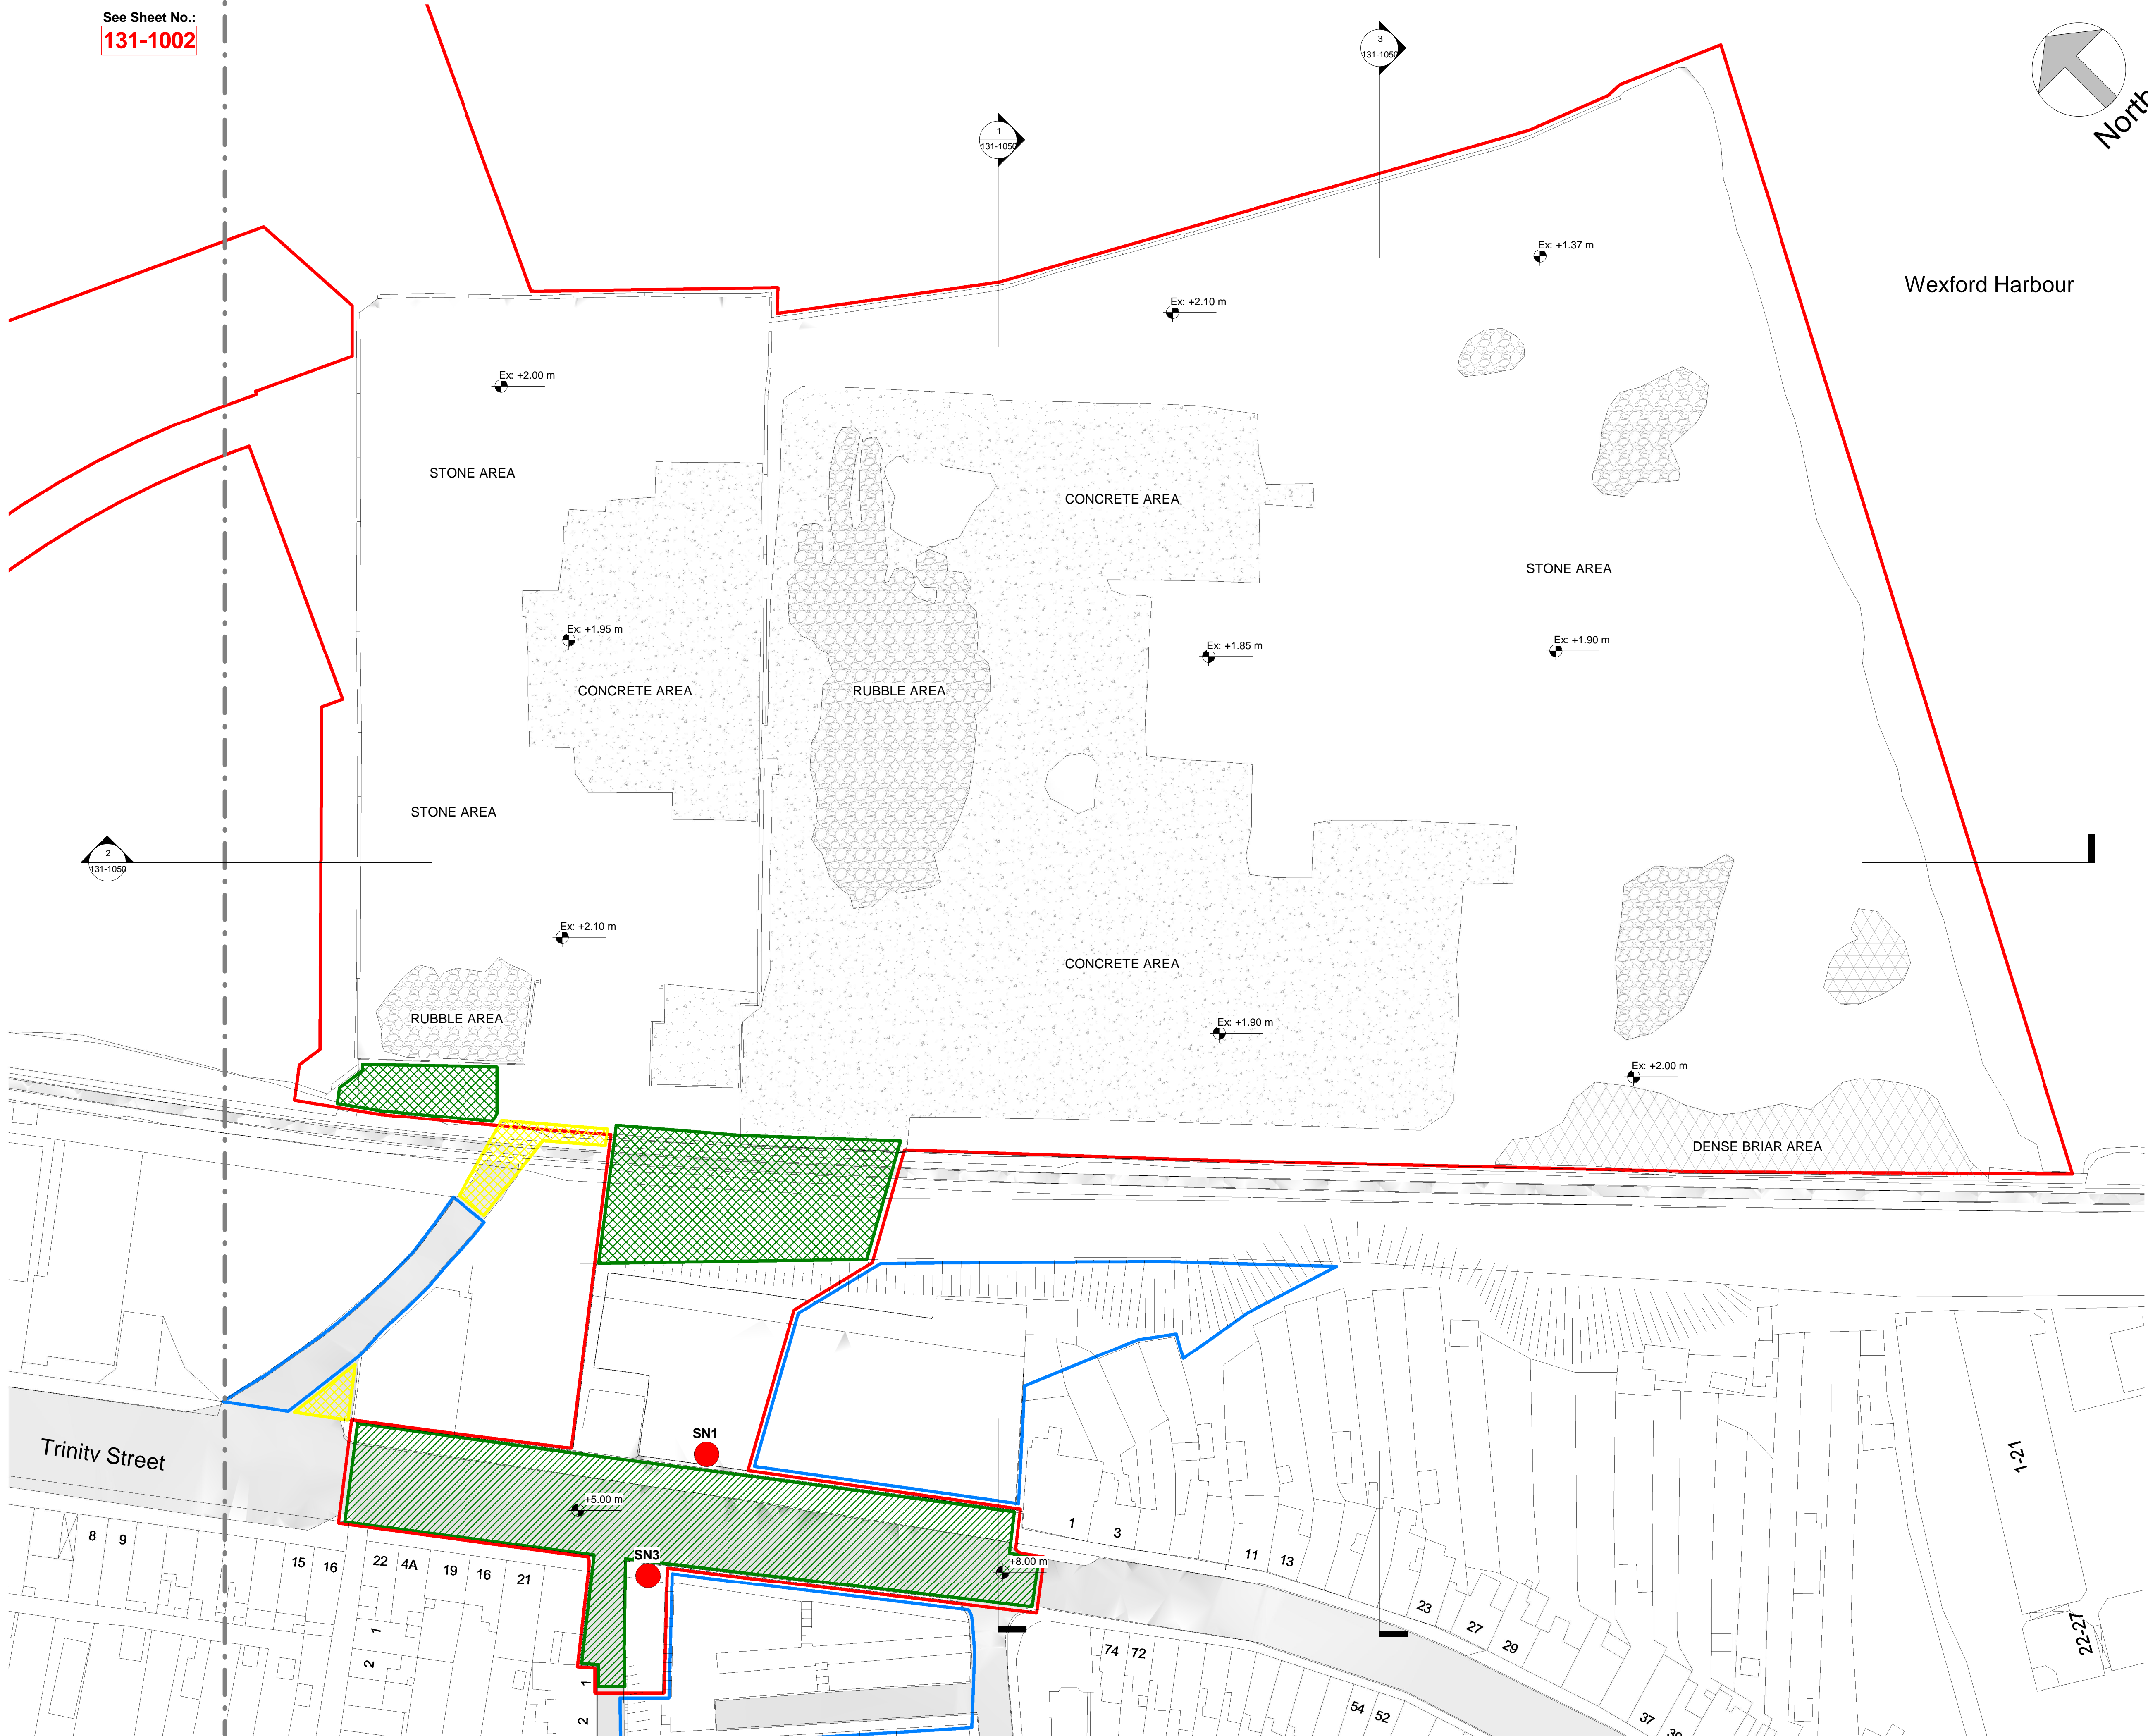


1-EXISTING SITE LAYOUT - TRINITY WHARF
1: 500

Copyright. All Rights Reserved.
This work is copyright and cannot be produced or copied in any form or by any means (graphic, electronic or mechanical including photocopying) without the written permission of the originator. Any license, express or implied, to use this document for any purpose whatsoever is restricted to the terms of the agreement or implied agreement between the originator and the instructing party.

Levels and contours are relative to an Ordnance Survey Datum
Figured dimensions in millimetres.

- NOTES:
1. Trinity Wharf site information (existing levels and materials etc) from Cardinal Surveys Drawing Ref: 18-125-02
 2. ITM coordinates E705520, N621320
 3. Ordnance Survey Ireland License No AR 009418 © Government of Ireland OS Map Sheet reference numbers 5451-23, 5451-22
- Levels and contours are relative to Mean Head Ordnance Datum

- KEY:**
- APPLICATION SITE OUTLINED IN RED
(TOTAL AREA: 55,000m²; 5.5 Ha)
- ADJACENT LANDS IN CONTROL OF
THE APPLICANT OUTLINED IN BLUE
- AREA OF CONSENT FROM IRISH RAIL
OUTLINED & HATCHED IN GREEN
- AREA OF CONSENT FROM WEXFORD
COUNTY COUNCIL (Roads) OUTLINED &
DASHED IN GREEN
- WEXFORD COUNTY COUNCIL EXISTING
WAYLEAVE OUTLINED & HATCHED IN YELLOW

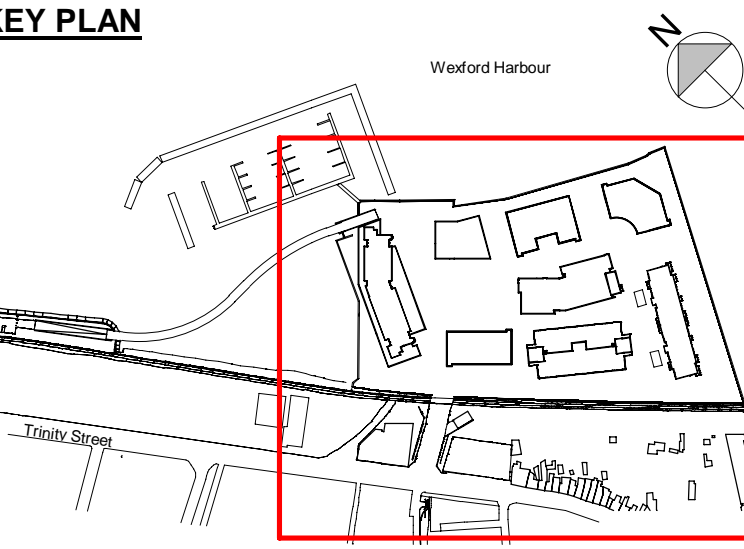

- SITE NOTICE LOCATIONS**
- SN1 - at Trinity Street on metal fence @ 1.4m
SN2 - at St. Paul's Quay on post @ 1.4m
SN3 - at Sea View Avenue on post @ 1.4m

REVISION SCHEDULE		
NO.	DATE	DESCRIPTION
P01	2019.02.07	Issued for Planning

Mixed Use Development
Trinity Wharf Wexford

CLIENT

Wexford County Council

County Hall, Carricklawn, Wexford.
Y35 WY93

Tel: 053 919 6000
Web: www.wexfordcoco.ie

STW
Scott Tallon Walker
ARCHITECTS

19 Merrion Square, Dublin 2, Ireland
Tel: +353 (0)1 669 3000
Email: mail@stwarchitects.com
Web: www.stwarchitects.com

DRAWING	
EXISTING SITE LAYOUT - TRINITY WHARF	
SCALE @A1 As indicated	ISSUED: 2019.02.07
DRAWN BY: TH	CHECKED BY: PJ
PROJECT NO. 15058	PROJECT ARCHITECT: Philip Jackson
DRAWING NO. TWW-STW-00-ZZ-DR-A-131-1003	REVISION P01