
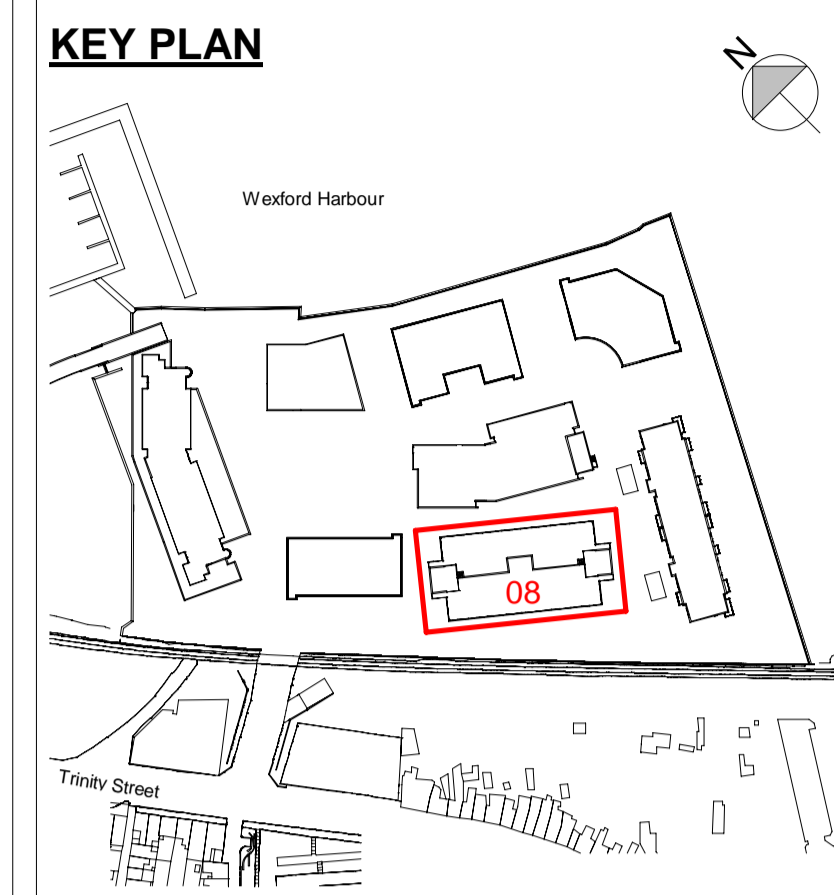


Copyright. All Rights Reserved.
This work is copyright and cannot be produced or copied in any form or by any means (graphic, electronic or mechanical including photocopying) without the written permission of the originator. Any reuse, express or implied, to use this document for any purpose whatsoever is restricted to the terms of the agreement or implied agreement between the originator and the instructing party.

Levels and contours are relative to an Ordnance Survey Datum
Figured dimensions in millimetres.

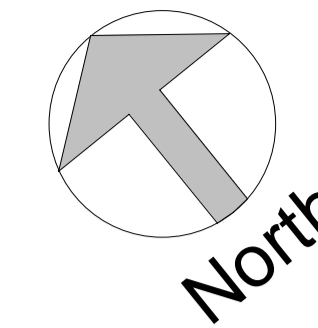

08_CarPark - Gross Floor Area (GFA)	
Level	Area
CARPARK_LEVEL_00_A_LG	979 m ²
CARPARK_LEVEL_00_B_G	1059 m ²
CARPARK_LEVEL_01_A	1053 m ²
CARPARK_LEVEL_01_B	1053 m ²
CARPARK_LEVEL_02_A	1053 m ²
CARPARK_LEVEL_02_B	1053 m ²
CARPARK_LEVEL_03_A	1053 m ²
CARPARK_LEVEL_03_B	1053 m ²
CARPARK_LEVEL_04_A	1053 m ²
CARPARK_LEVEL_04_B	1053 m ²
CARPARK_LEVEL_05_A	1053 m ²
CARPARK_LEVEL_05_B	1053 m ²
CARPARK_Roof (Lower)	176 m ²
TOTAL GROSS AREA:	12752 m²

08_CarPark - Total Parking Spaces	
Level	Spaces
Level 00	76
Level 01	66
Level 02	80
Level 03	80
Level 04	80
Level 05	80
TOTAL SPACES:	462

REVISION SCHEDULE		
NO.	DATE	DESCRIPTION
P01	2019.02.07	Issued for Planning

Mixed Use Development Trinity Wharf Wexford

CLIENT
Wexford County Council
County Hall, Carricklawn, Wexford.
Y35 WY93
Tel: 053 919 6000
Web: www.wexfordcoco.ie




STW
Scott Tallon Walker
ARCHITECTS
19 Merrion Square, Dublin 2, Ireland
Tel: +353 (0)1 669 3000
Email: mail@stwarchitects.com
Web: www.stwarchitects.com

DRAWING CARPARK_PLANS_SHEET 3 OF 4


SCALE @A1 1 : 200	ISSUED: 2019.02.07
DRAWN BY: TH	CHECKED BY: PJ
PROJECT NO. 15058	PROJECT ARCHITECT: Philip Jackson
DRAWING NO. TWW-STW-00-ZZ-DR-A-200-08-1003	REVISION P01

PROJECT STAGE: **Stage 4: PLANNING APPLICATION**

01/02/19 6:51:06 PM TWW-STW-00-ZZ-M3-A-0000_SHEETS

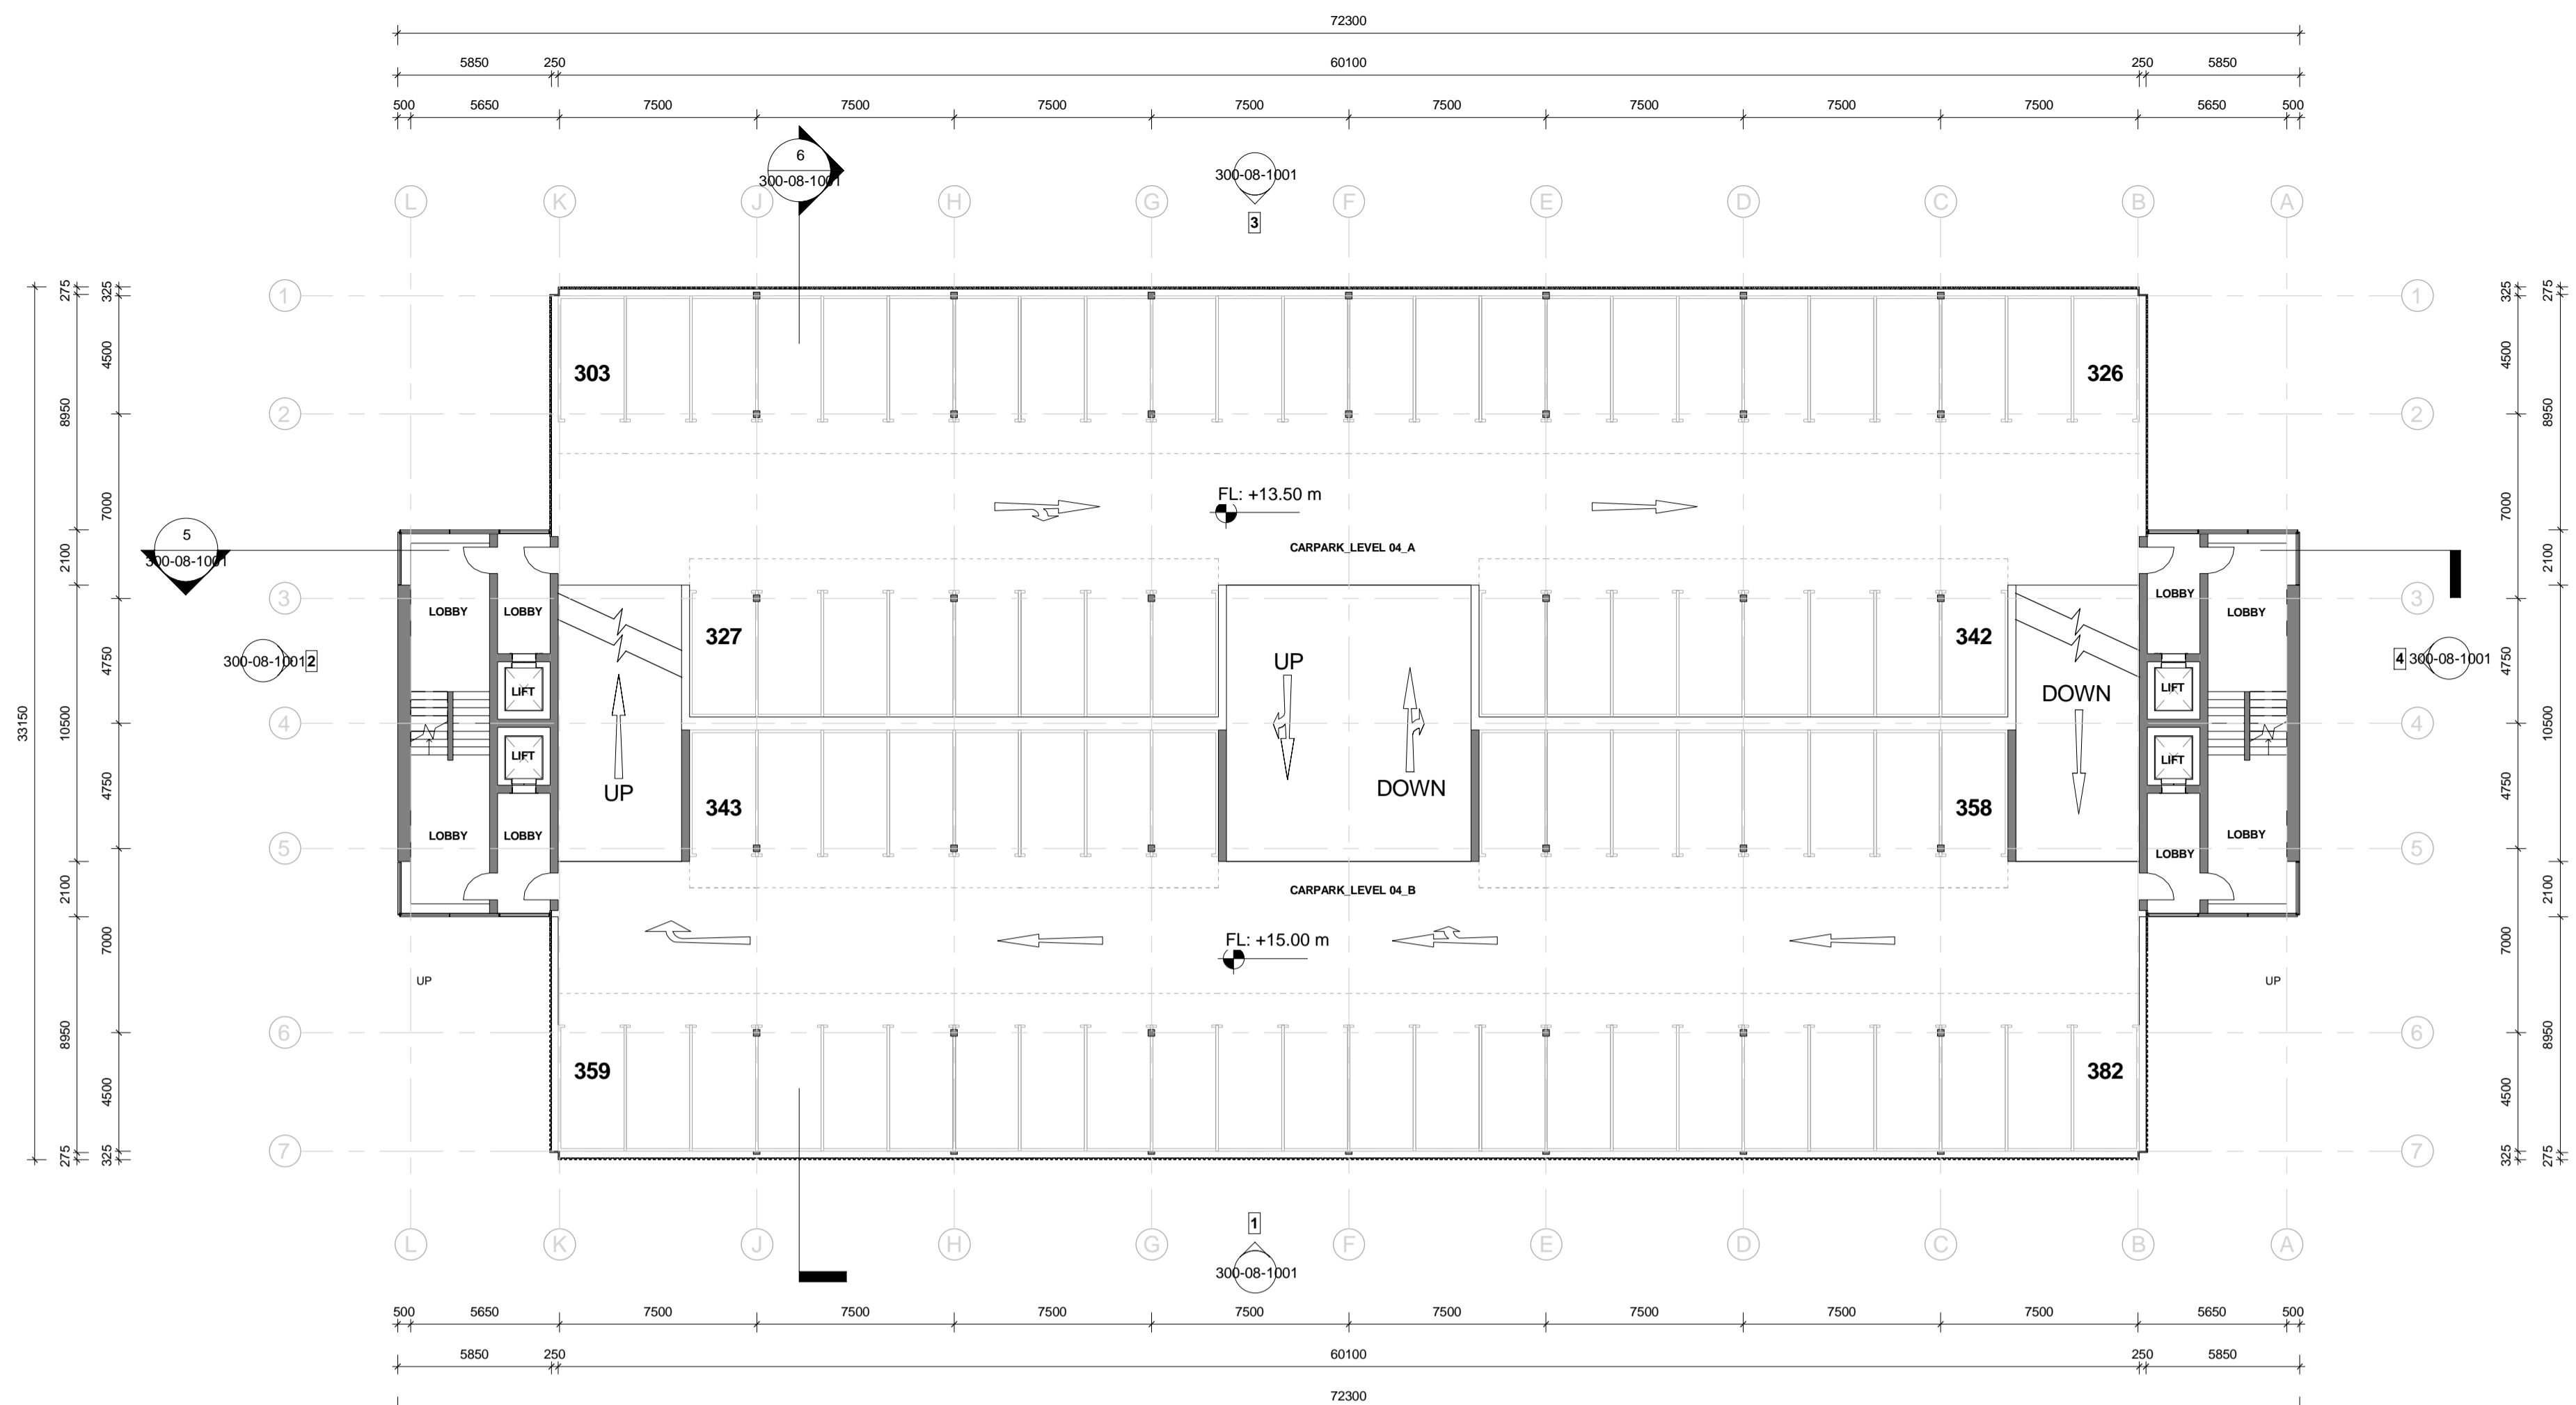

1-CARPARK FOURTH FLOOR
1 : 200

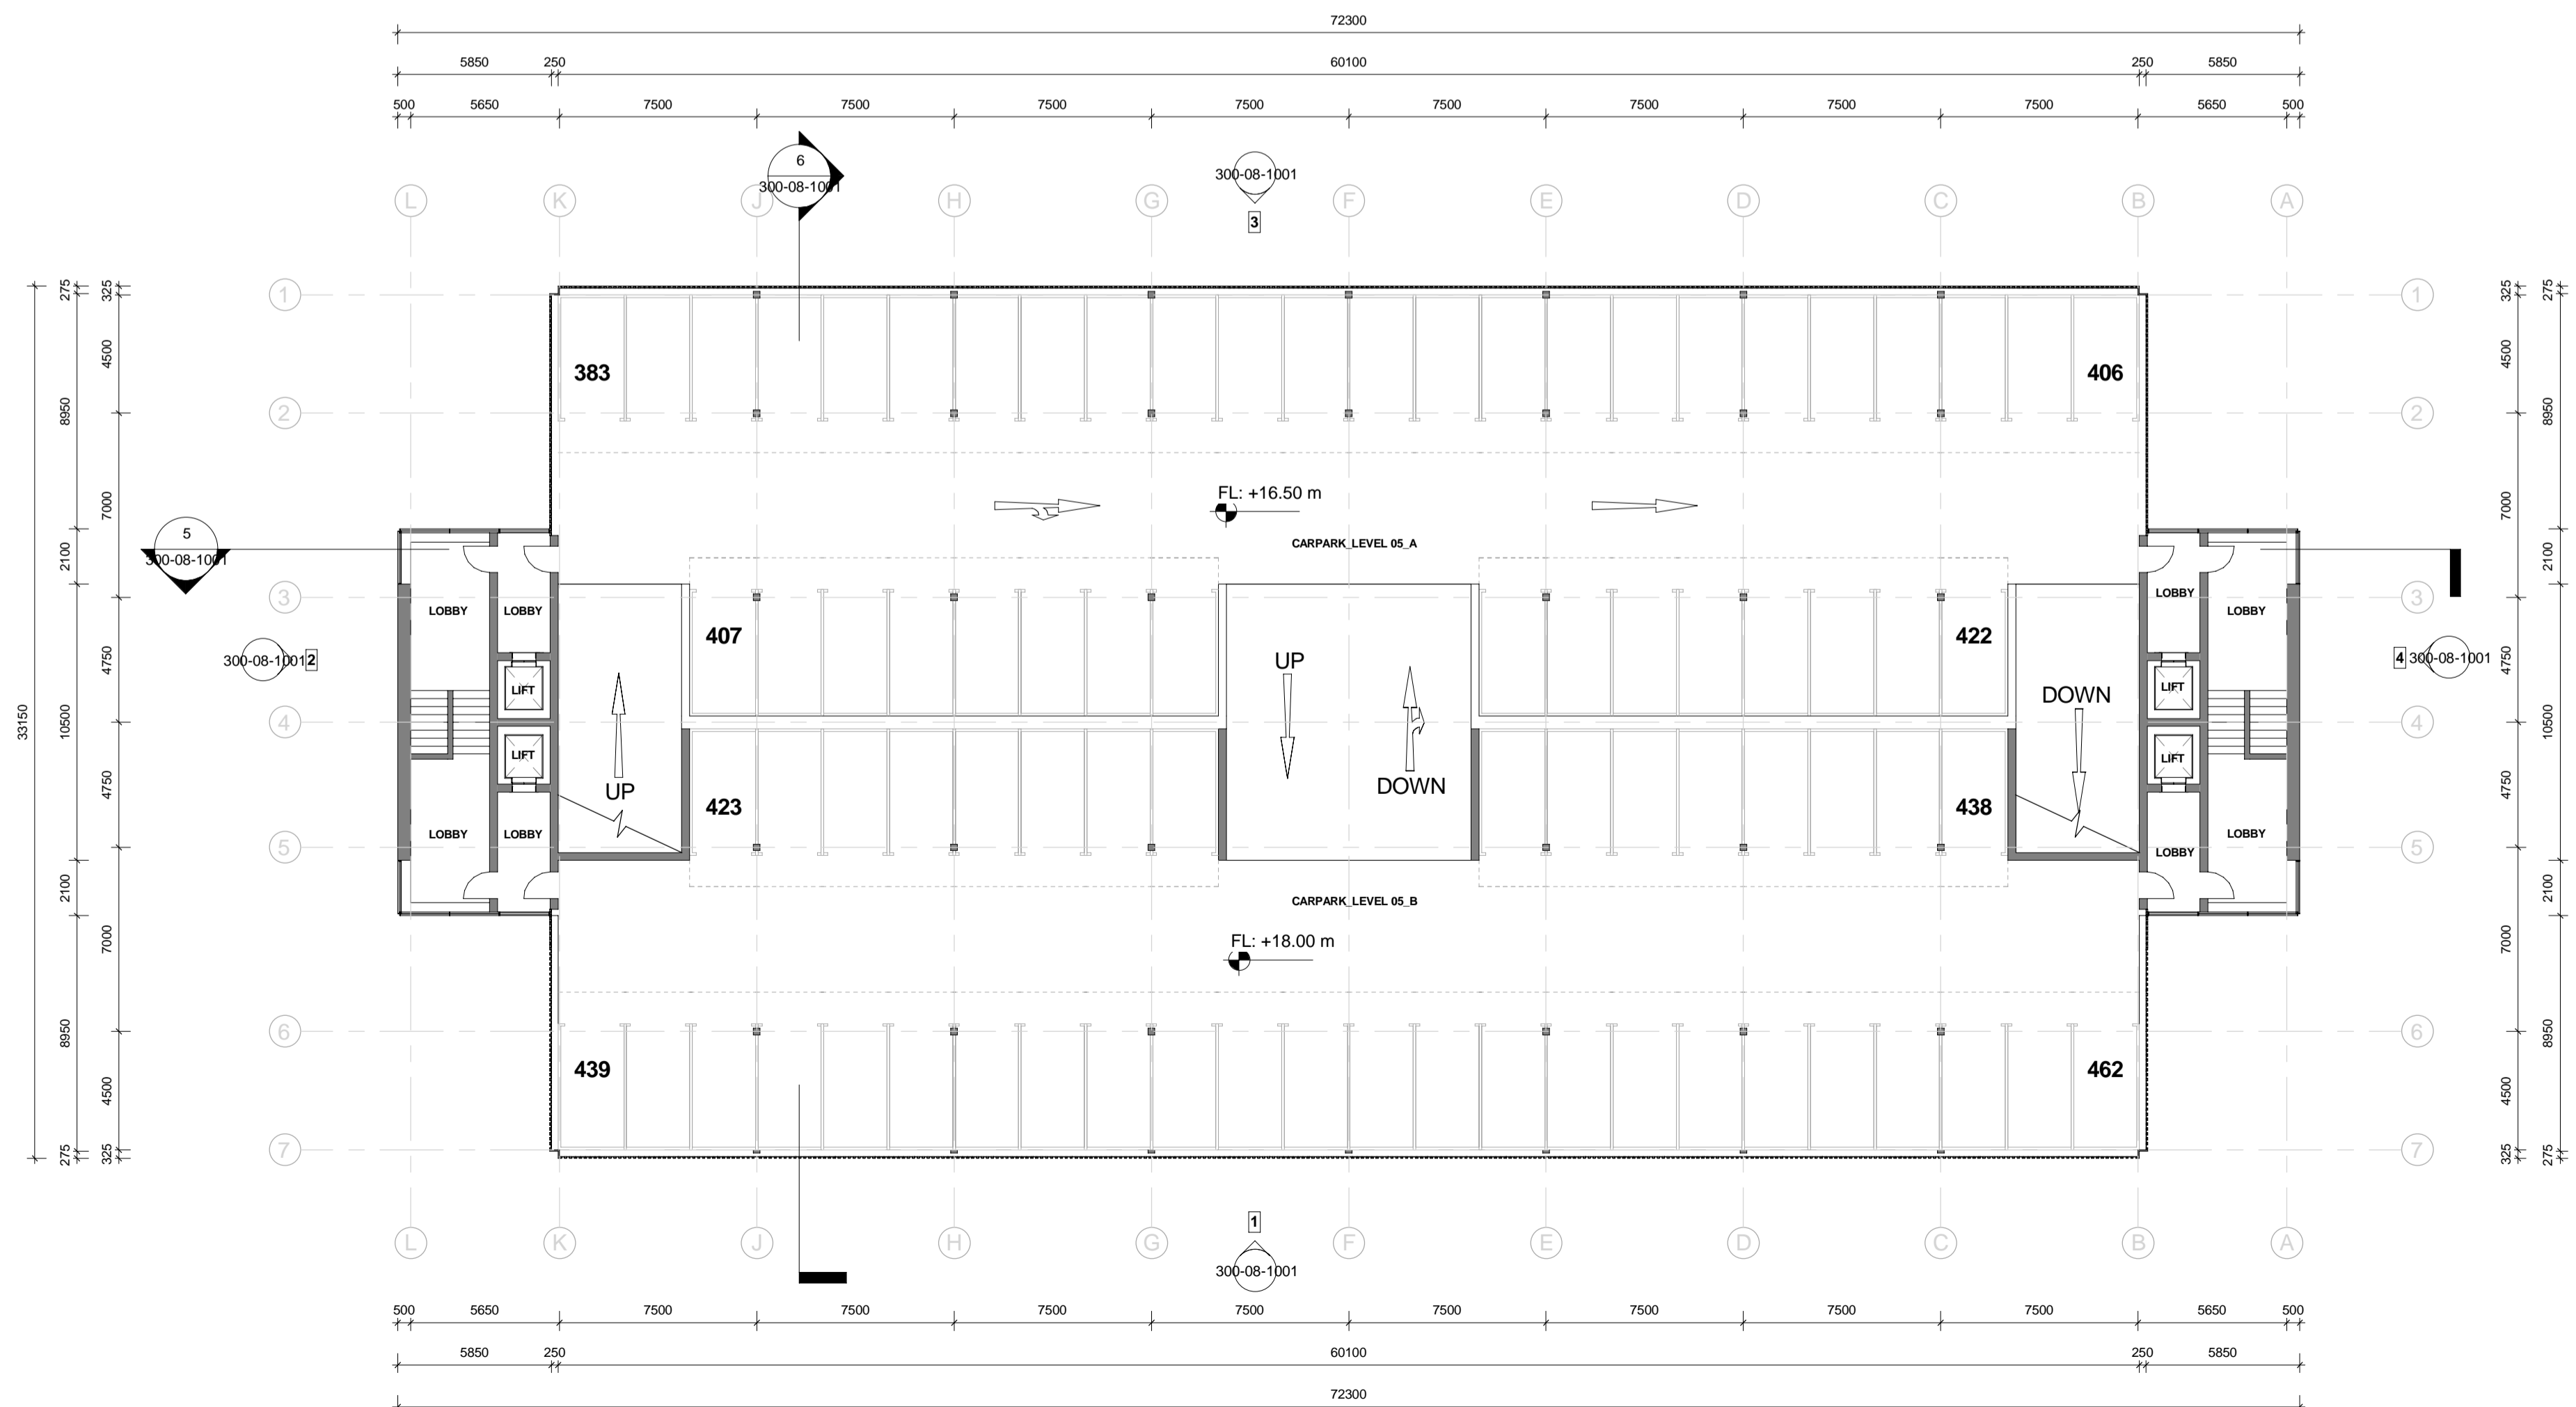

2-CARPARK FIFTH FLOOR
1 : 200