
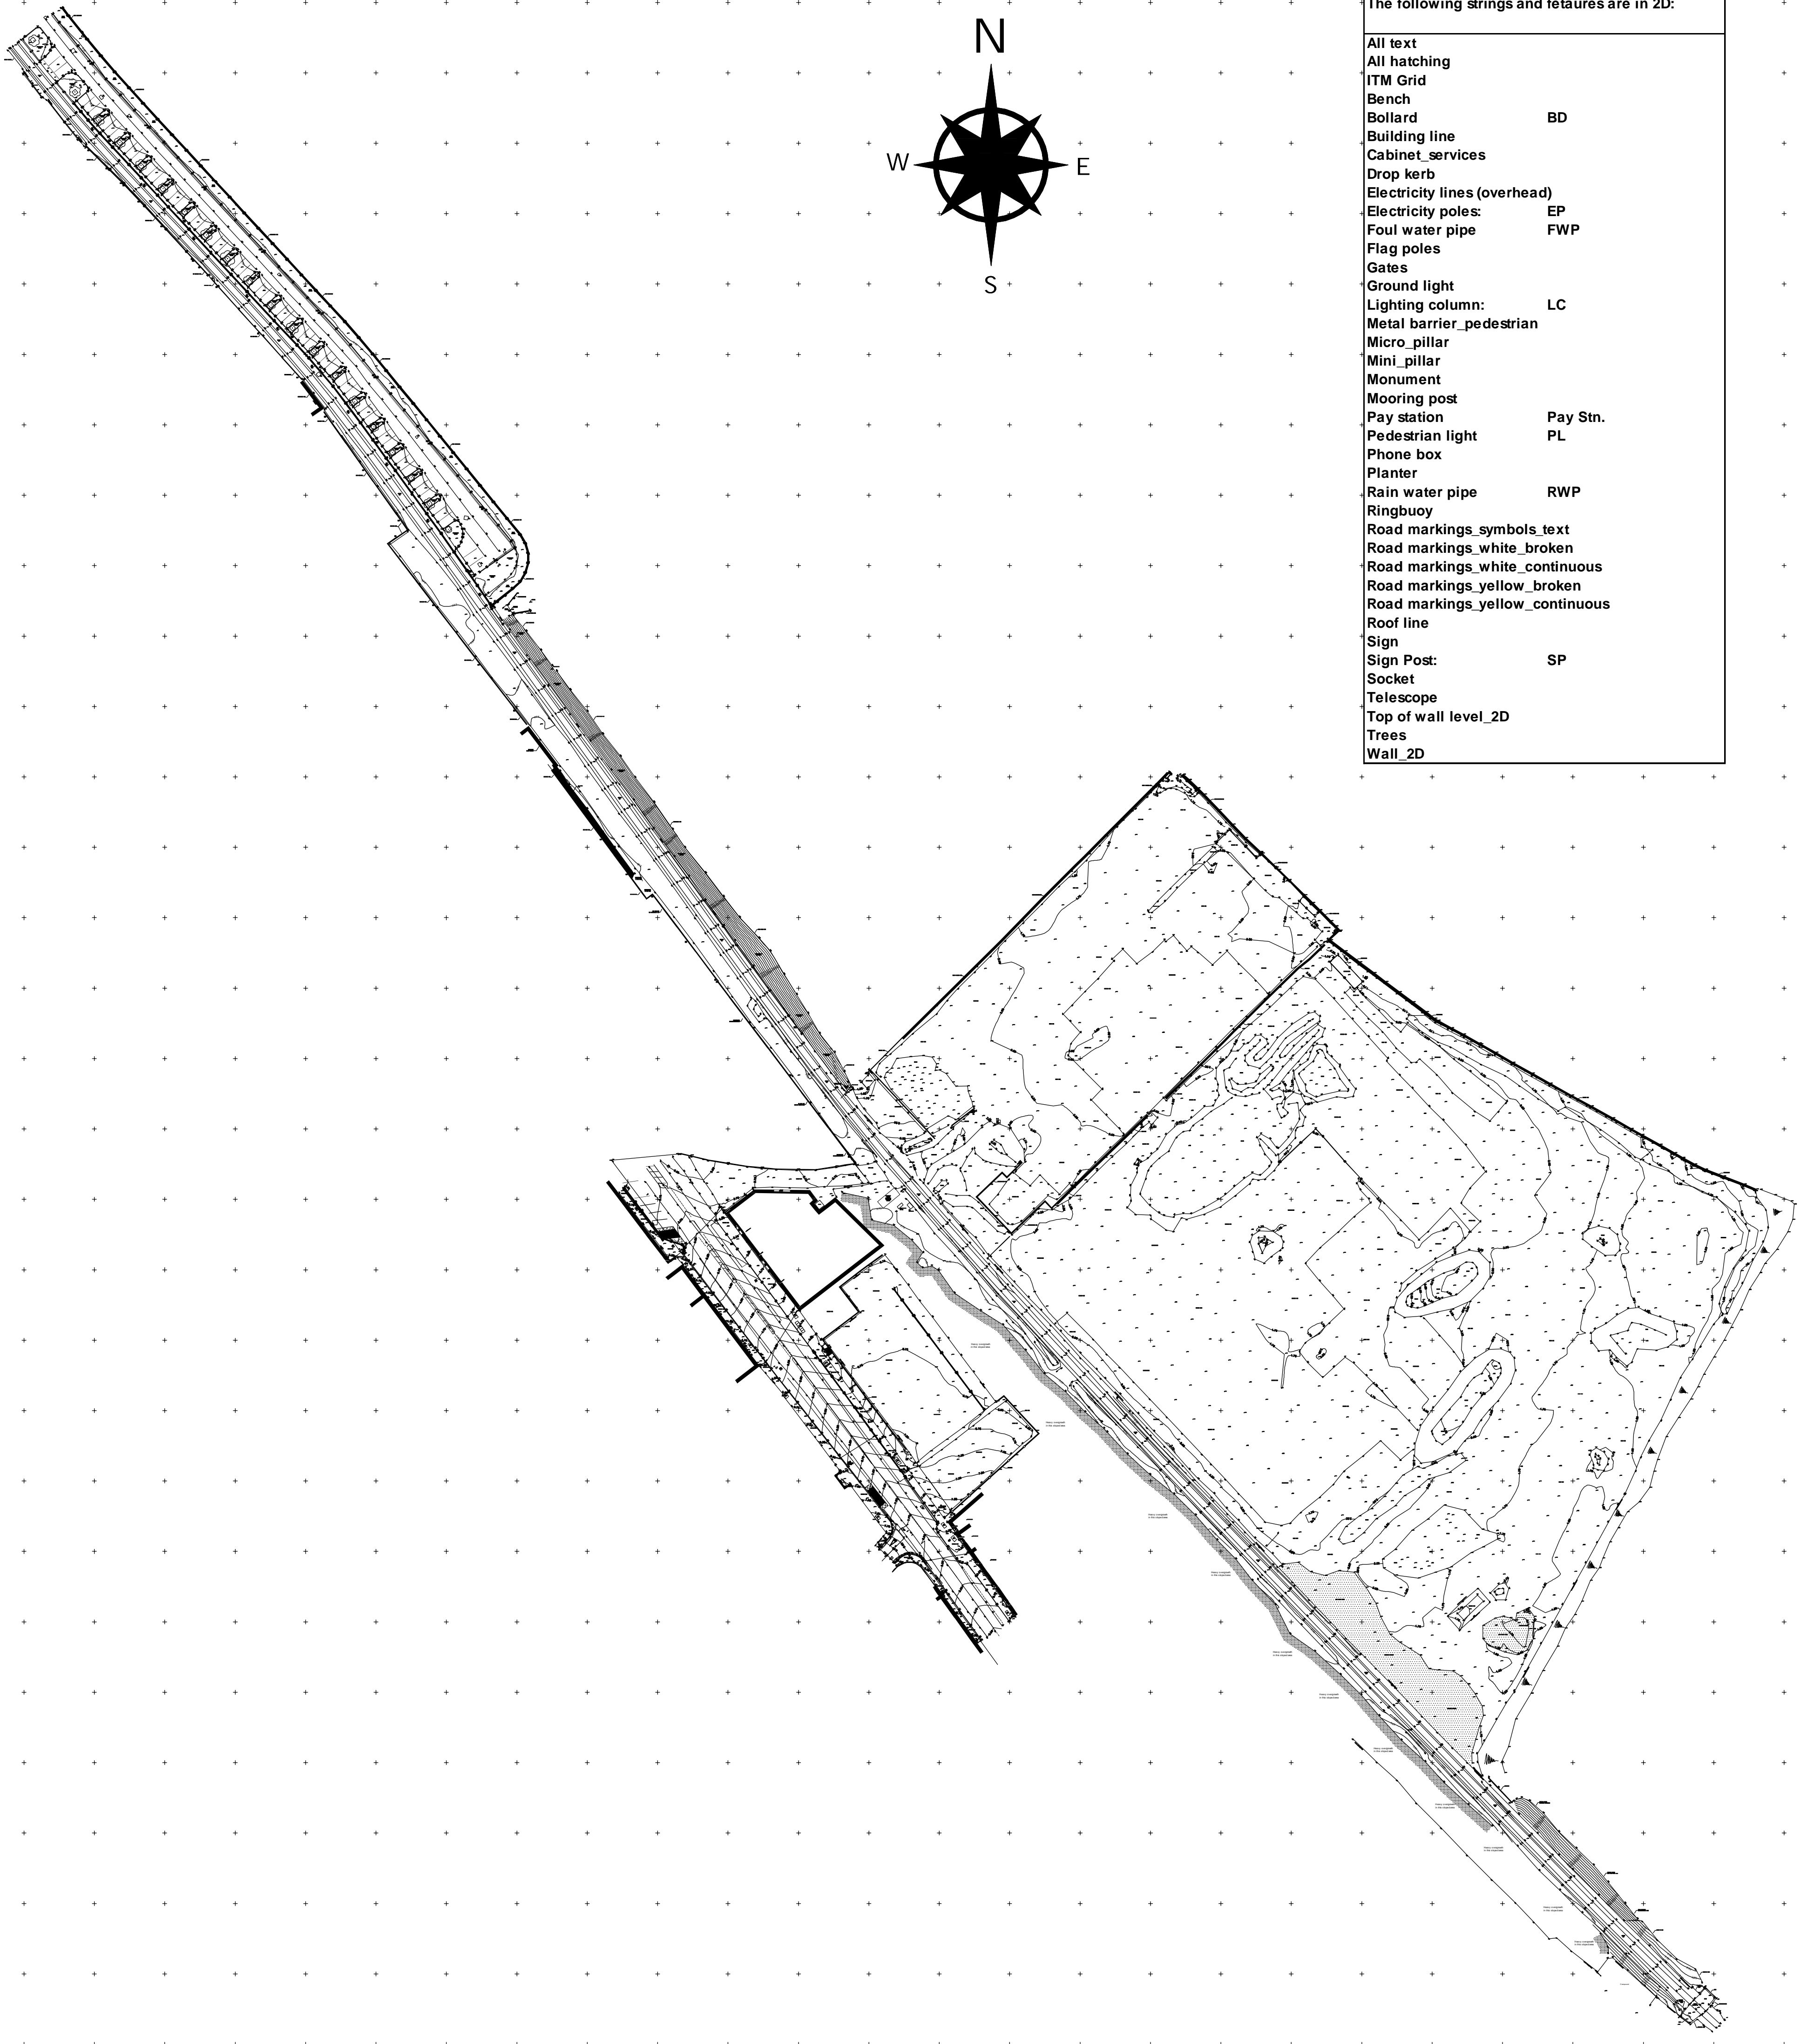


<b>Notes:</b>	
Base Grid System: Irish Transverse Mercator	
Height Datum: Malin Head OSGM15	
Scale Factor: 1.000 applied to the ITM survey for this area	
The following strings and fetatures are in 2D:	
All text	
All hatching	
ITM Grid	
Bench	
Bollard	BD
Building line	
Cabinet_services	
Drop kerb	
Electricity lines (overhead)	
Electricity poles:	EP
Foul water pipe	FWP
Flag poles	
Gates	
Ground light	
Lighting column:	LC
Metal barrier_pedestrian	
Micro_pillar	
Mini_pillar	
Monument	
Mooring post	
Pay station	Pay Stn.
Pedestrian light	PL
Phone box	
Planter	
Rain water pipe	RWP
Ringbuoy	
Road markings_symbols_text	
Road markings_white_broken	
Road markings_white_continuous	
Road markings_yellow_broken	
Road markings_yellow_continuous	
Roof line	
Sign	
Sign Post:	SP
Socket	
Telescope	
Top of wall level_2D	
Trees	
Wall_2D	

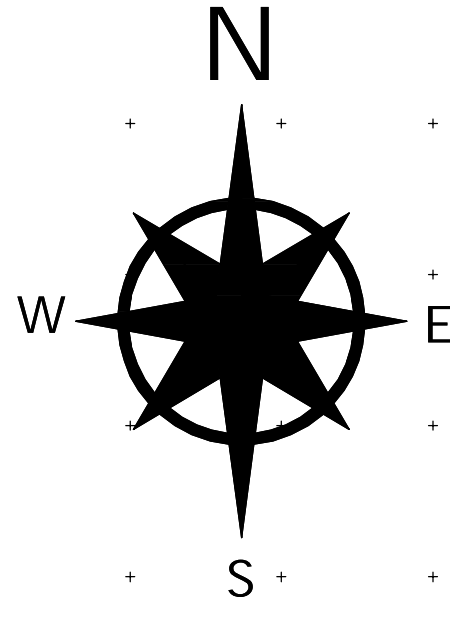

Seafield House, South Kilbride,  
Tramore, Co. Waterford.  
Tel/Fax: 051-393694 Mobile: 087-2737080 E: info@cardinal.ie

Rev.	Date	Description:	Drawn by	Checked by	Approved by

Client  
**Wexford County Council**

Location  
**Trinity Wharf  
Wexford Town**

Approved by  
Gary  
Checked by  
Gary  
Drawn by:  
Graham  
Scale:  
1:1000 @ A1  
1:2000 @ A3  
Date:  
11th September 2018

Project Title:  
**Trinity Wharf Redevelopment**  
Drawing Title:  
**Trinity Wharf  
Combined Surveys**

Project No.  
**18-125**  
Dwg. No.  
**18-125-02**  
Rev.  
C:\18-125-02.dwg

Draft	Approved	Survey	Tender	Constr.	Record
-------	----------	--------	--------	---------	--------