



M11 Gorey to Enniscorthy Scheme



Environmental Impact Statement Volume 4 - Figures



April 2009



M11 Gorey to Enniscorthy Scheme

Environmental Impact Statement Volume 4 - Figures

Drawing List

Chapter 1:	Proposed Scheme Location Plan	Chapter 11:	Hydrological Map
Chapter 2:	Outline of Main Alternatives		Water Quality Monitoring Locations
Chapter 3:	Proposed Scheme General Layout		Bedrock Aquifer Map
	Proposed Scheme Plan & Profile		Groundwater Vulnerability Map
	Proposed Drainage Outfall Locations	Chapter 12:	Rosslare Windrose
	Landownership		Air Monitoring & Receptor Locations
Chapter 4:	Traffic Flow Forecast Locations	Chapter 13:	Noise Monitoring Locations
Chapter 5:	Features of Socio-Economic Interest		Extent of Noise Model
Chapter 6:	Agricultural Landowners		Noise Receiver Locations
Chapter 7:	Property Owners (Material Assets)	Chapter 14:	Noise Mitigation Measures
Chapter 8:	Existing Major Utilities (Material Assets)		Landscape Character Areas
Chapter 9:	Fauna (Bats and Owls & Badgers and Otters)	Chapter 15:	Visual Impact Assessment & Landscape Masterplan
	Habitats		Archaeology
	Water Quality		
	Designated Sites		
Chapter 10:	Teagasc Soils Map		
	Geomorphology Map		
	Subsoils Map		
	Bedrock Map		



M11 Gorey to Enniscorthy Scheme

Environmental Impact Statement Volume 4 - Figures


Chapter 8

Existing Major Utilities (Material Assets)

M11 Mainline – Ch. 0 to Ch. 4,630	Figure 8.1.1
M11 Mainline – Ch. 4,630 to Ch. 8,330	Figure 8.1.2
M11 Mainline – Ch. 8,330 to Ch. 12,000	Figure 8.1.3
M11 Mainline – Ch. 12,000 to Ch. 15,800	Figure 8.1.4
M11 Mainline – Ch. 15,800 to Ch. 19,400	Figure 8.1.5
M11 Mainline – Ch. 19,400 to Ch. 23,000	Figure 8.1.6
M11 Mainline – Ch. 23,000 to Ch. 26,600	Figure 8.1.7
M11 Mainline – Ch. 26,600 to Ch. End & N80 Ch. 0 to Ch. 1,500	Figure 8.1.8
N80 Mainline – Ch. 1,500 to Ch. 4,120	Figure 8.1.9
N30 Mainline – Ch. 0 to Ch. 3,200	Figure 8.1.10
N30 Mainline – Ch. 3,200 to Ch. 6,400	Figure 8.1.11
N30 Mainline – Ch. 6,400 to Ch. End & M11 / R772 Roundabout	Figure 8.1.12


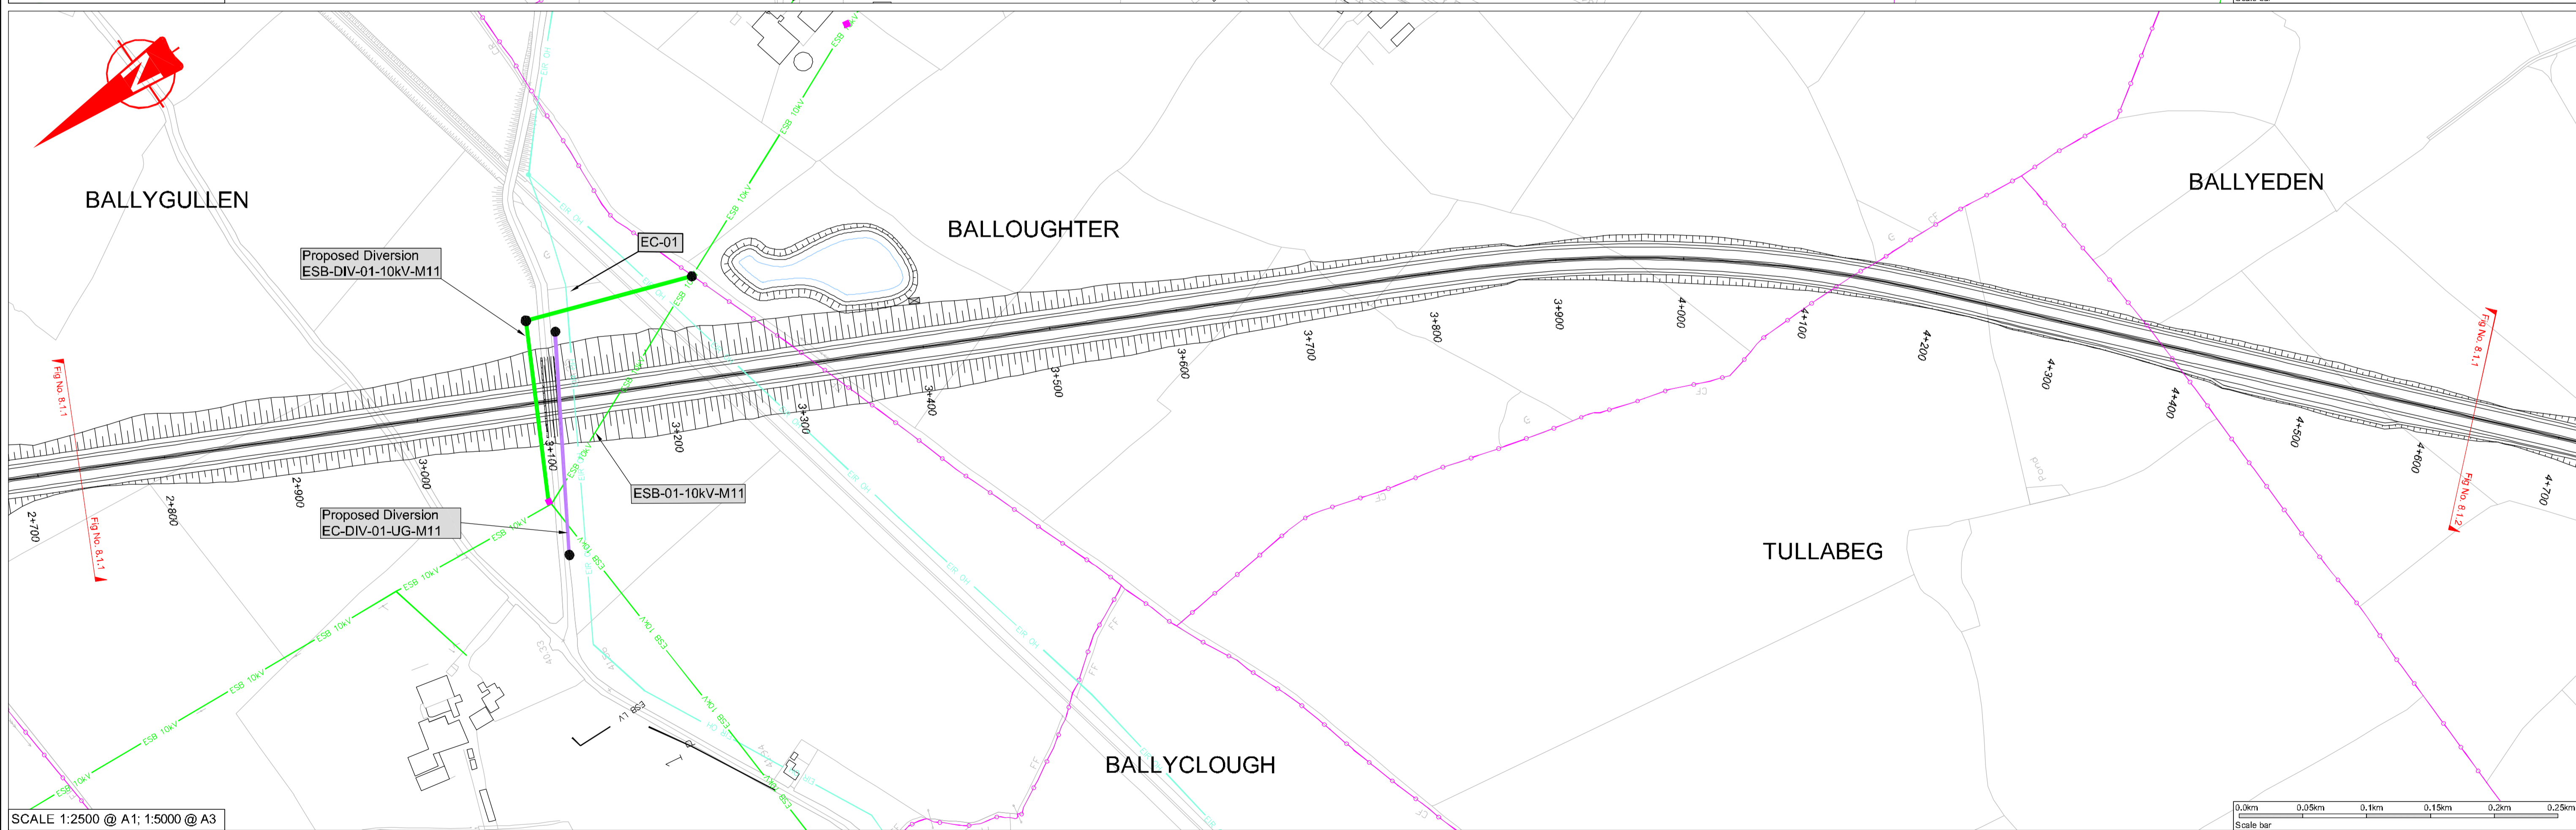
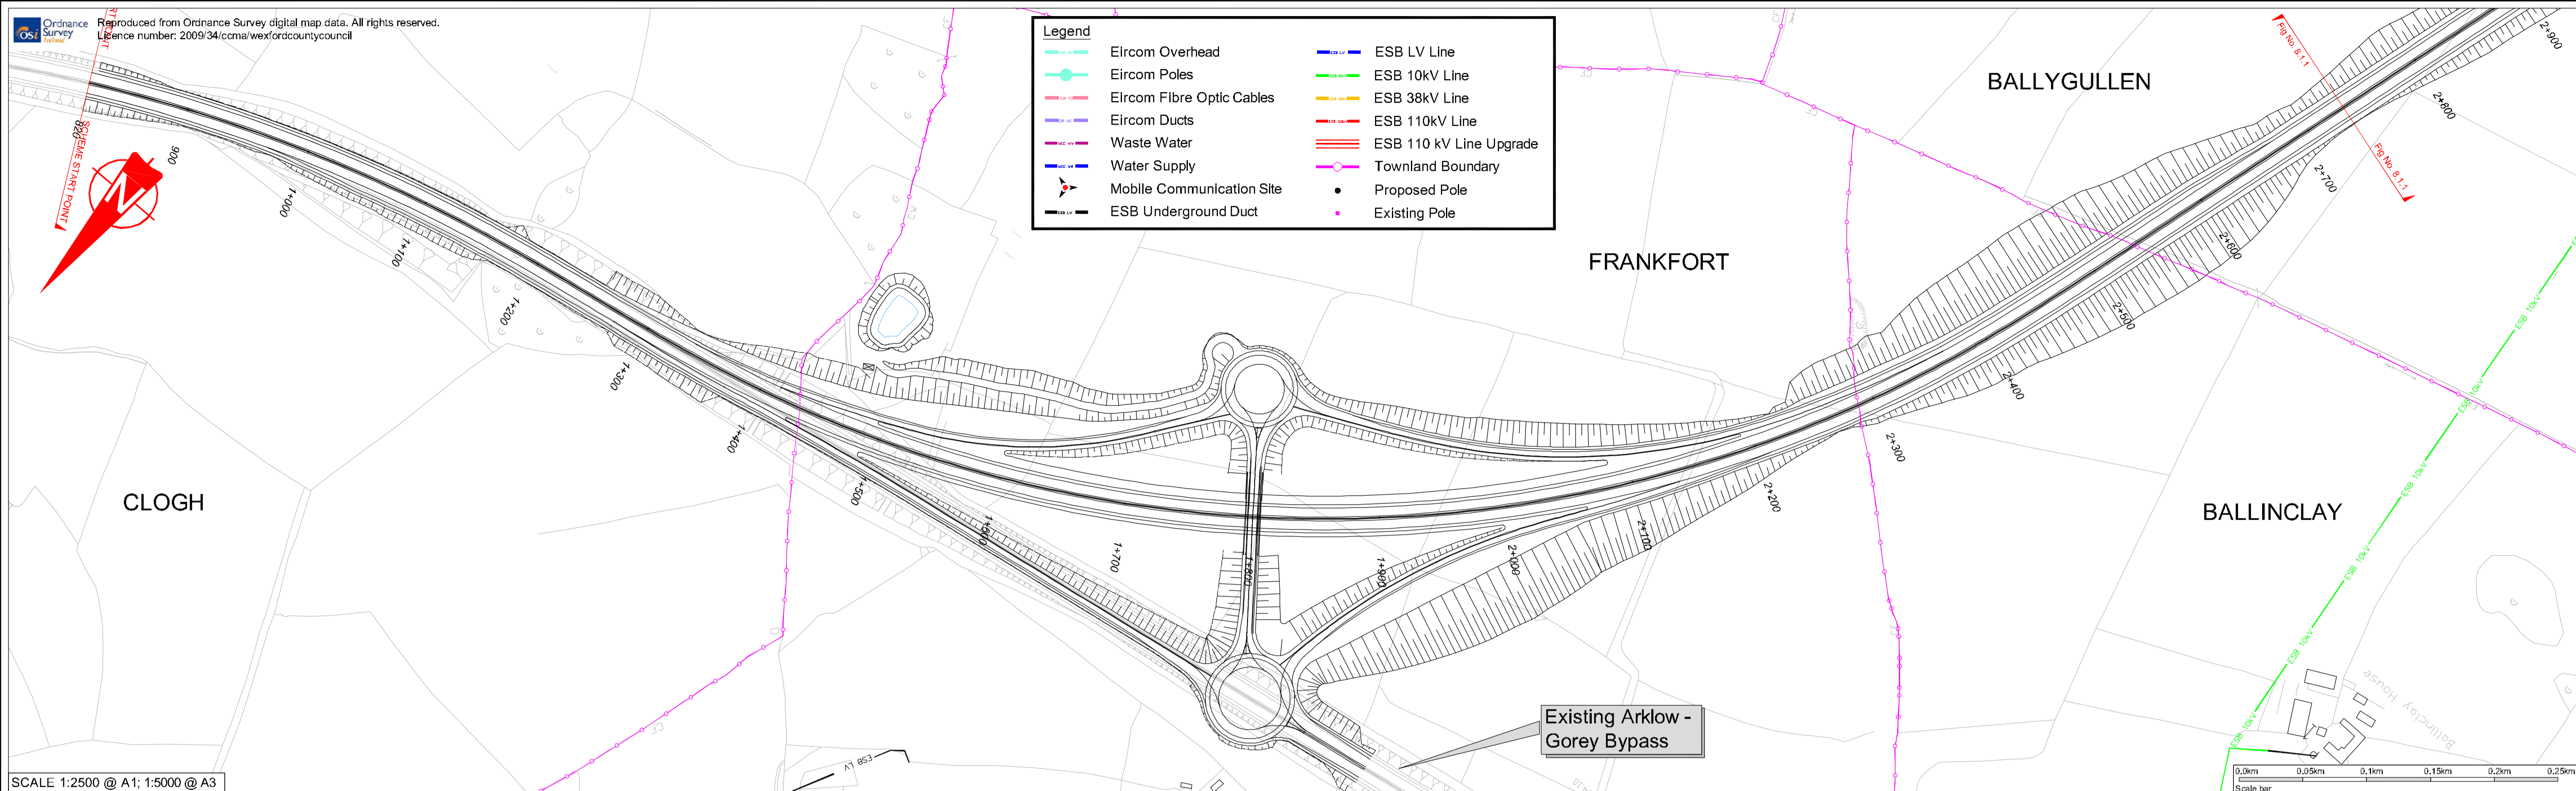


ORIGINAL SIZE A1
H:\AutoCAD\2057 - M11 Gorey to Enniscorthy\ESB\Outgoing April 2009\Chapter 8 Drawings

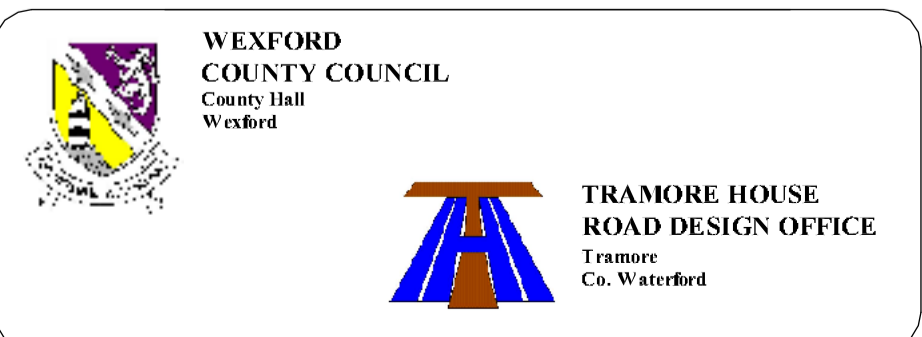

Rev	By	Date	Description



Project: M11 Gorey to Enniscorthy			
Component: EIS Fig 8.1 - Statutory Utilities			
Title: M11 Mainline - Ch. 0m to 4700m			
Designed: JMcH/PC	Date: 30/04/09	File Name: Fig 8.1.1	Drawing No:
Drawn: GS	Date: 30/04/09	Original Scale: As Shown	Fig 8.1.1
Checked: TD	Date: 30/04/09	Date: 30/04/09	

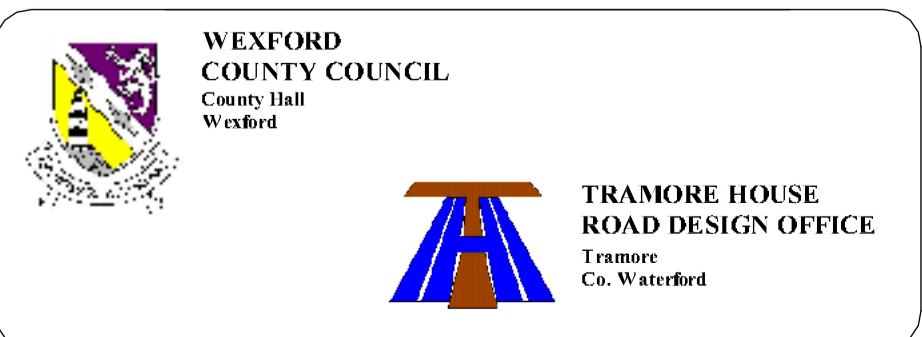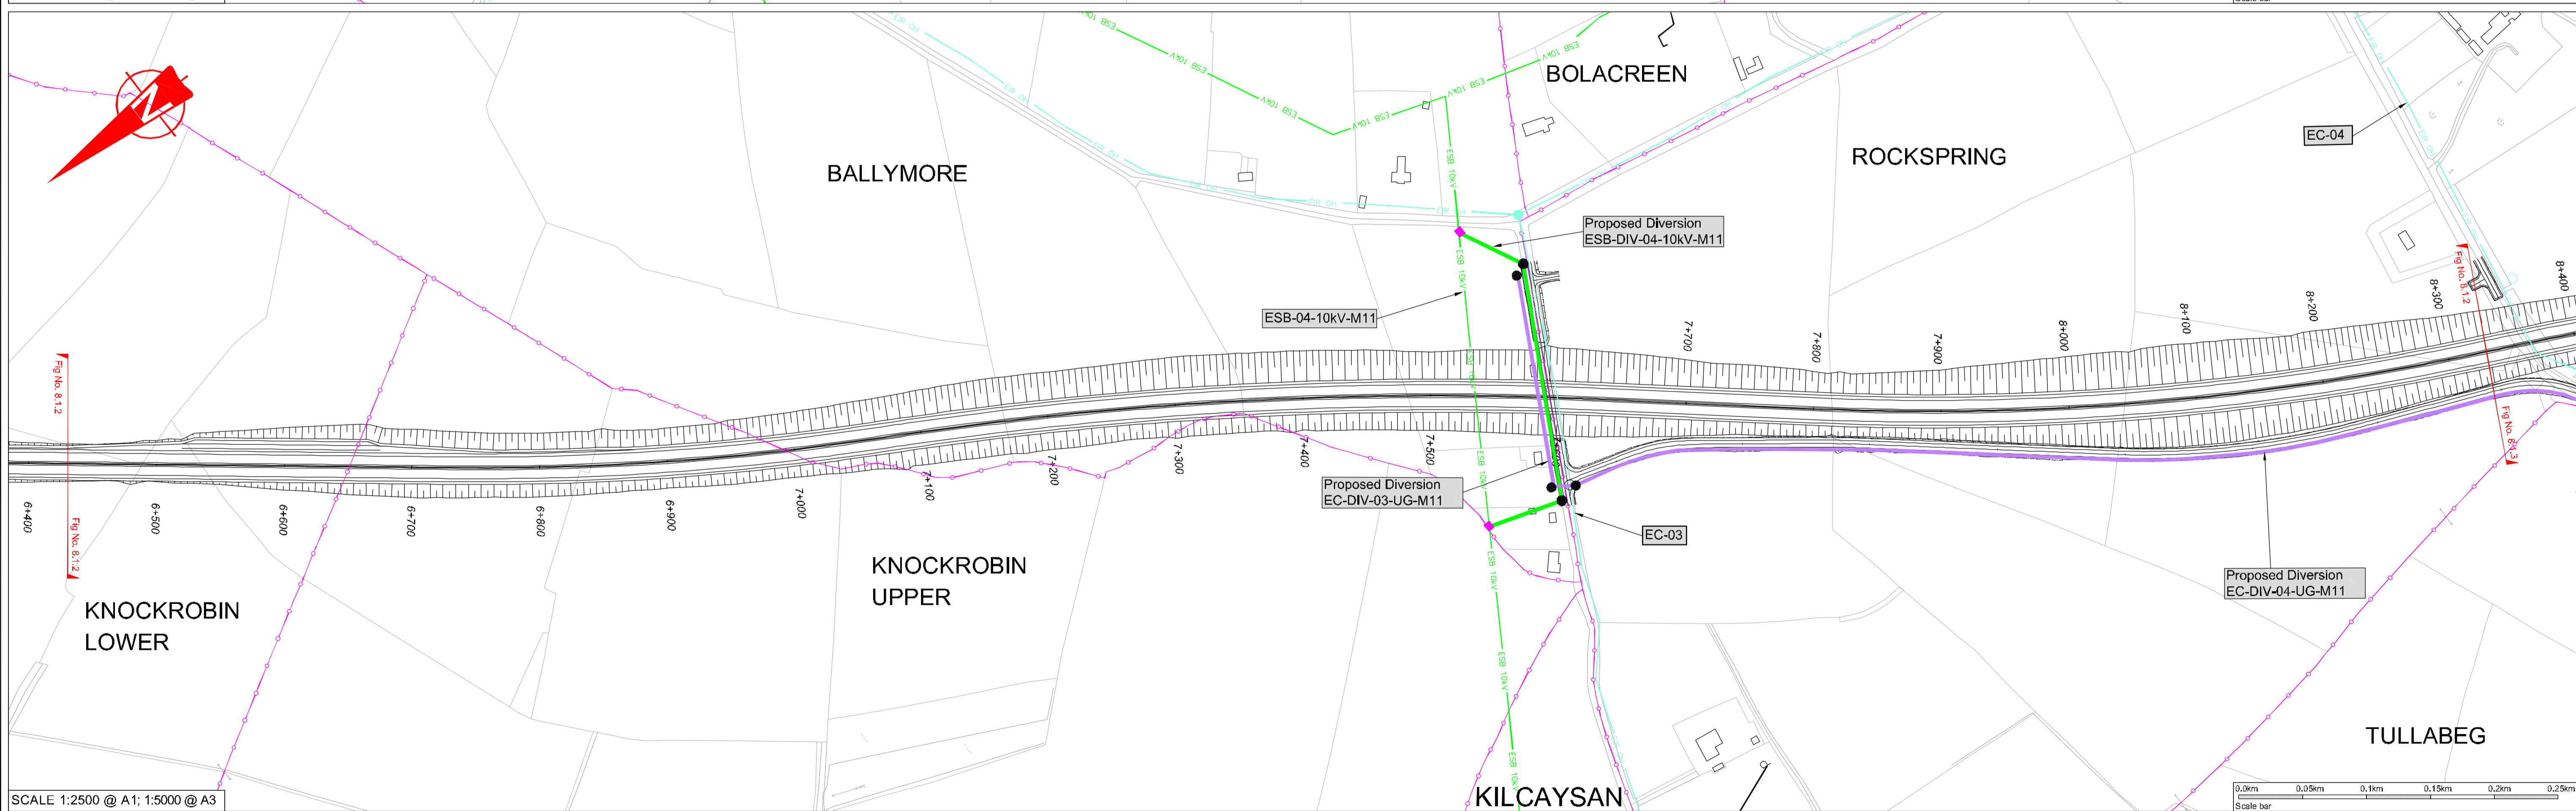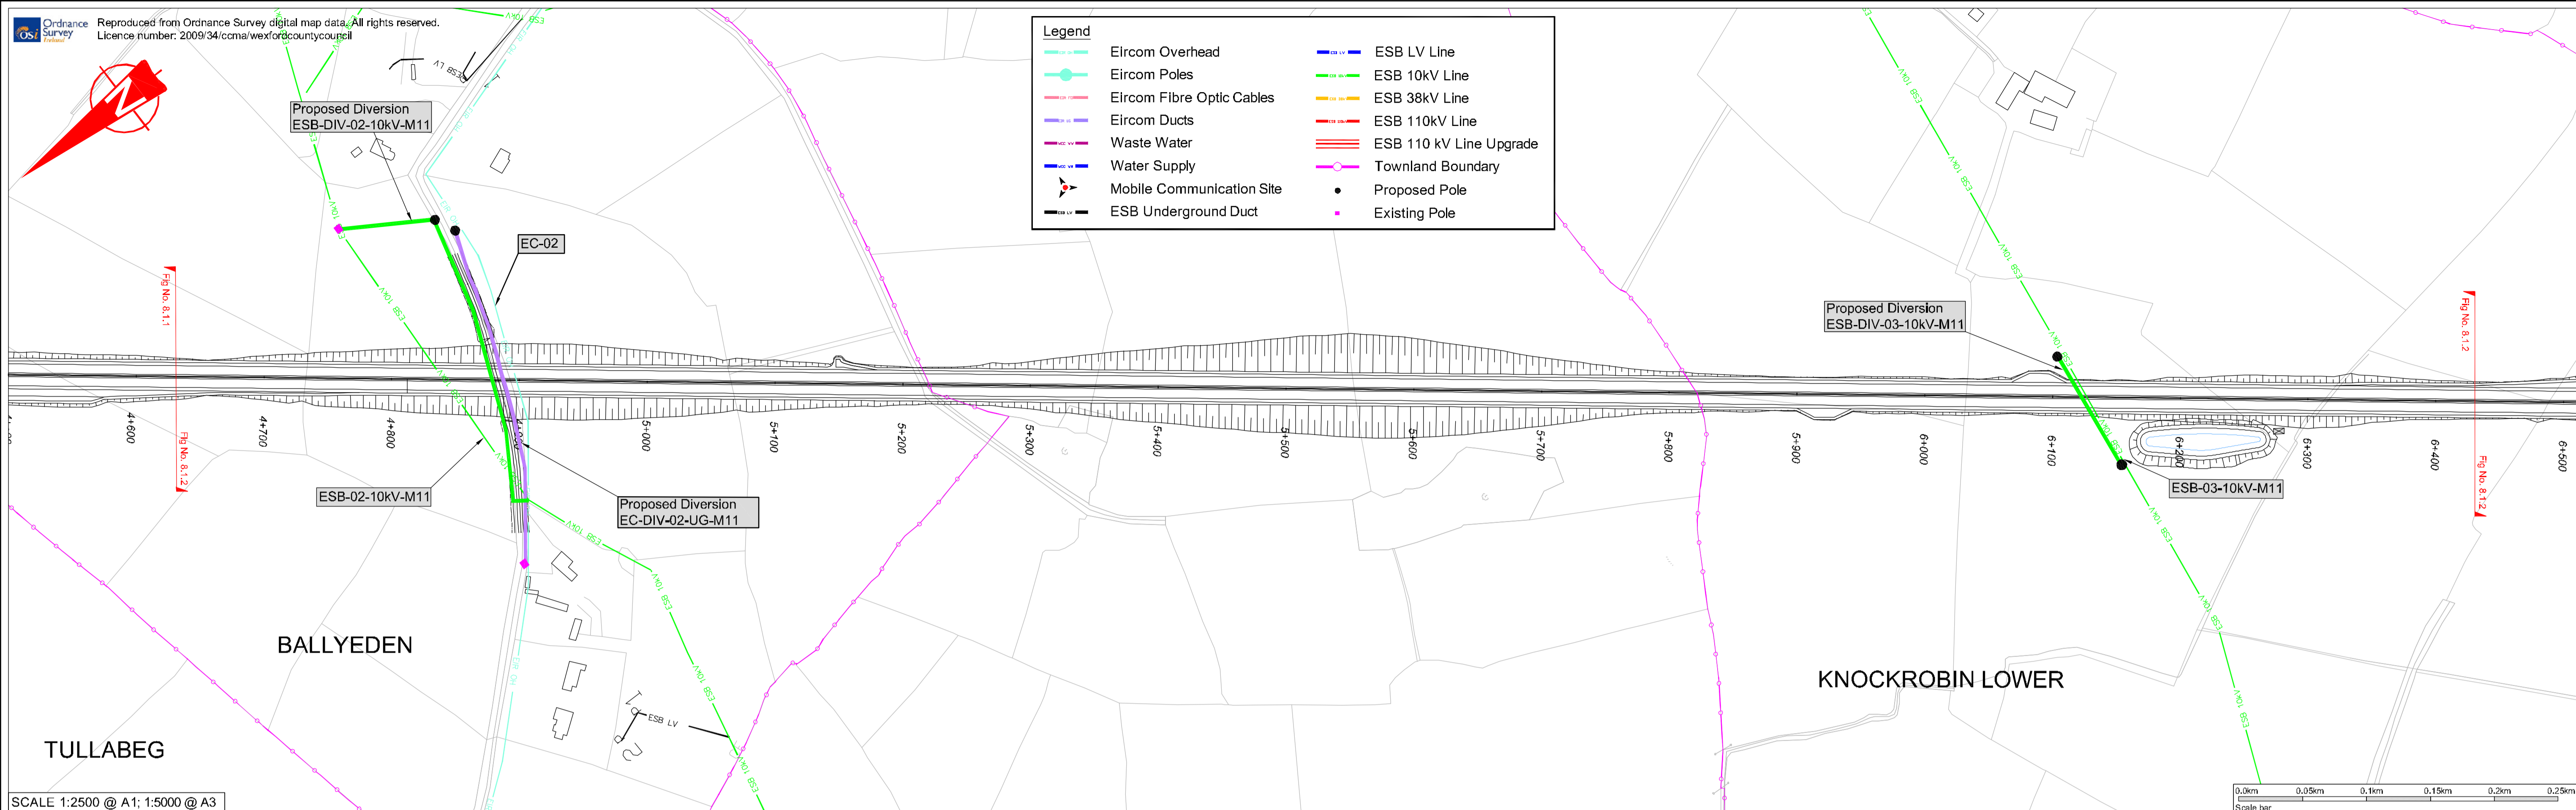



Rev	By	Date	Description

Project: M11 Gorey to Enniscorthy			
Component: EIS Fig 8.1 - Statutory Utilities			
Title: M11 Mainline - Ch. 4600m to 8330m			
Designed: JMcH/PC	Date: 30/04/09	File Name: Fig 8.1	Drawing No:
Drawn: GS	Date: 30/04/09	Original Scale: As Shown	Fig 8.1.2
Checked: TD	Date: 30/04/09	Date: 30/04/09	

ORIGINAL SIZE A1 H:\AutoCAD\2057 - M11 Gorey to Enniscorthy\ES\Outgoing April 2009\Chapter 8 Drawings

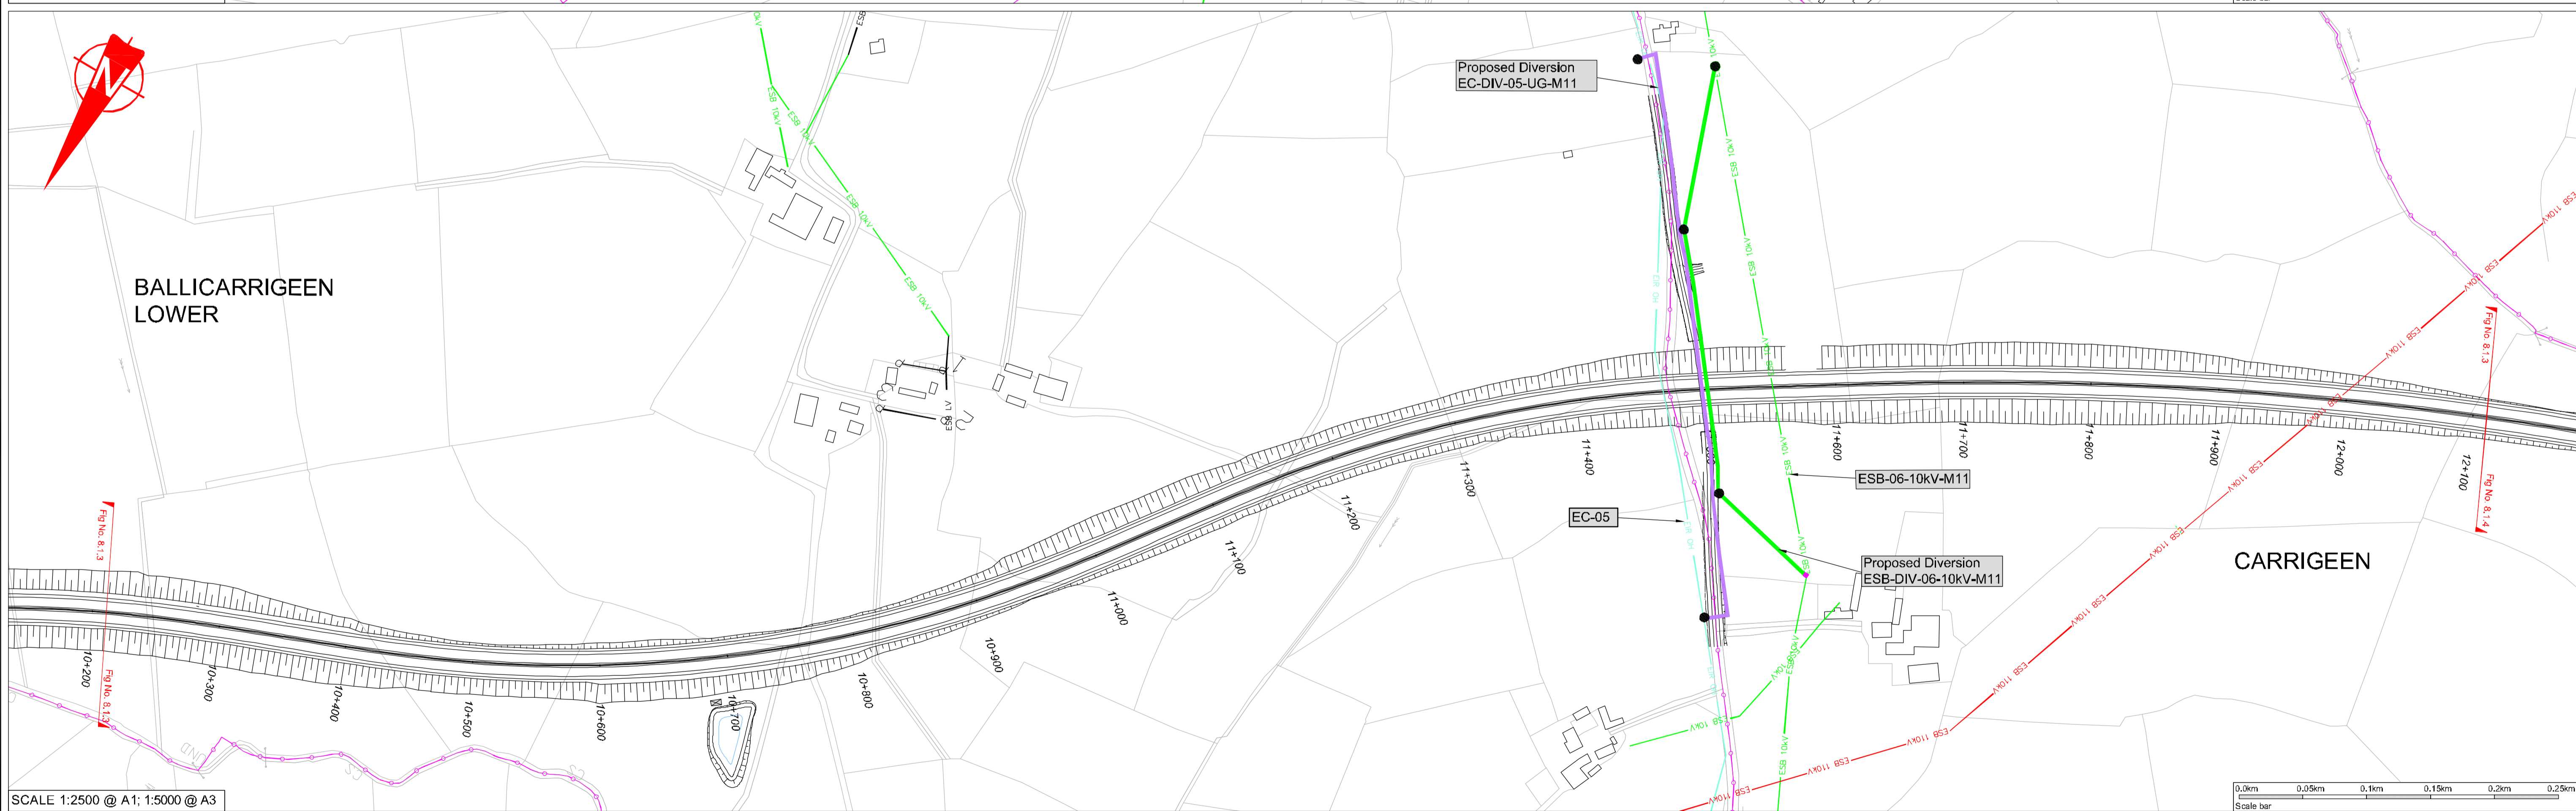
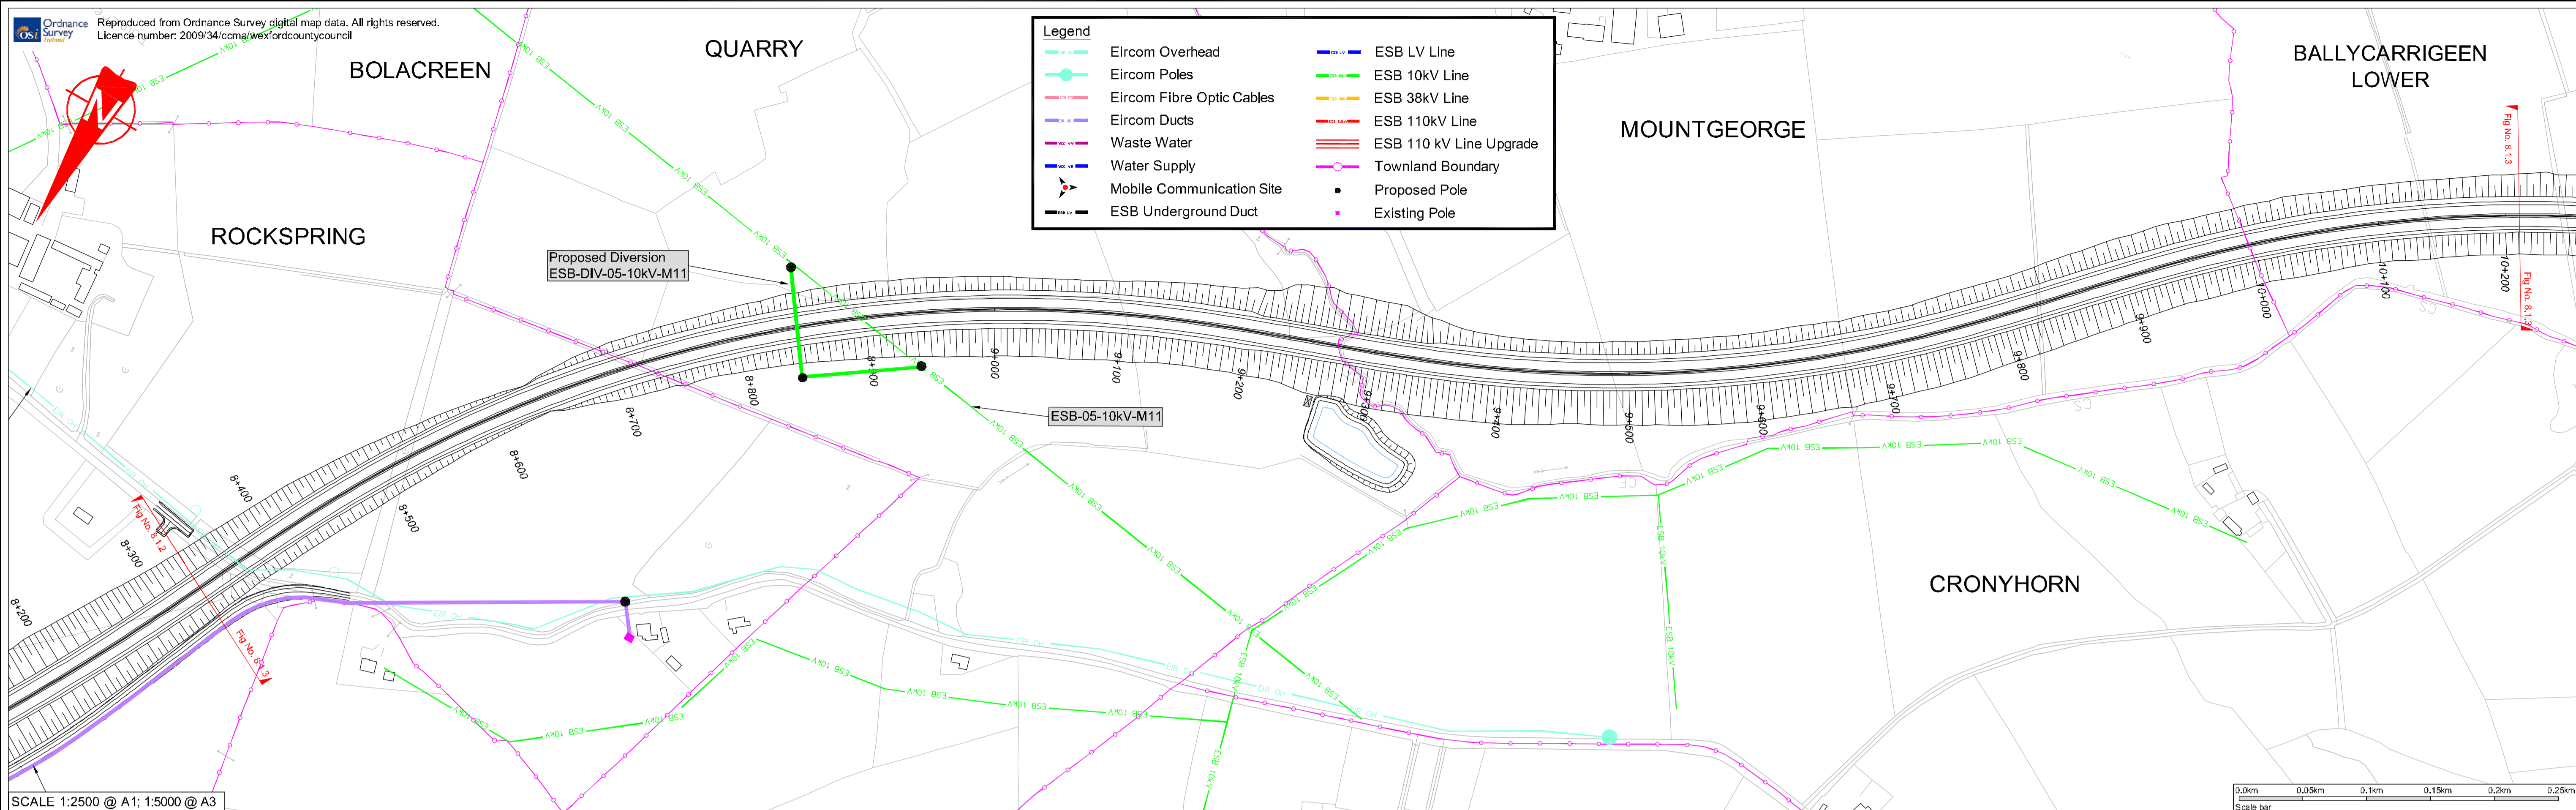


ORIGINAL SIZE A1
H:\AutoCAD\2057 - M11 Gorey to Enniscorthy\ESB\Outgoing April 2009\Chapter 8 Drawings

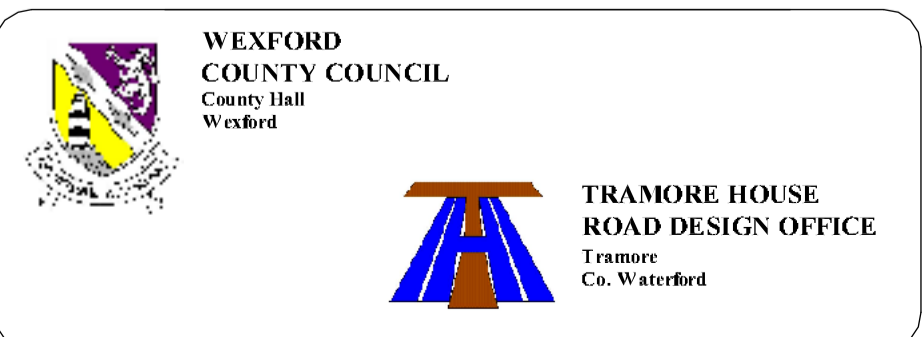
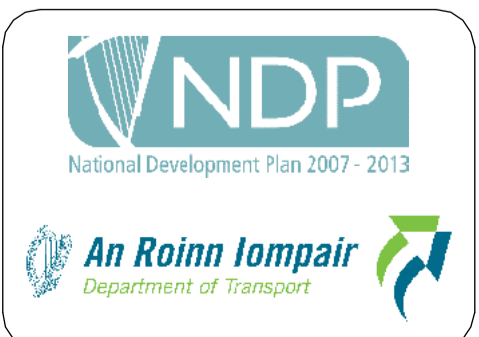


Rev	By	Date	Description

Project: M11 Gorey to Enniscorthy			
Component: EIS Fig 8.1 - Statutory Utilities			
Title: M11 Mainline - Ch. 8330m to 12100m - Sheet 3 of 8			
Designed: JMCH/PC	Date: 30/04/09	File Name: Fig 8.1	Drawing No:
Drawn: GS	Date: 30/04/09	Original Scale: As Shown	Fig 8.1.3
Checked: TD	Date: 30/04/09	Date: 30/04/09	

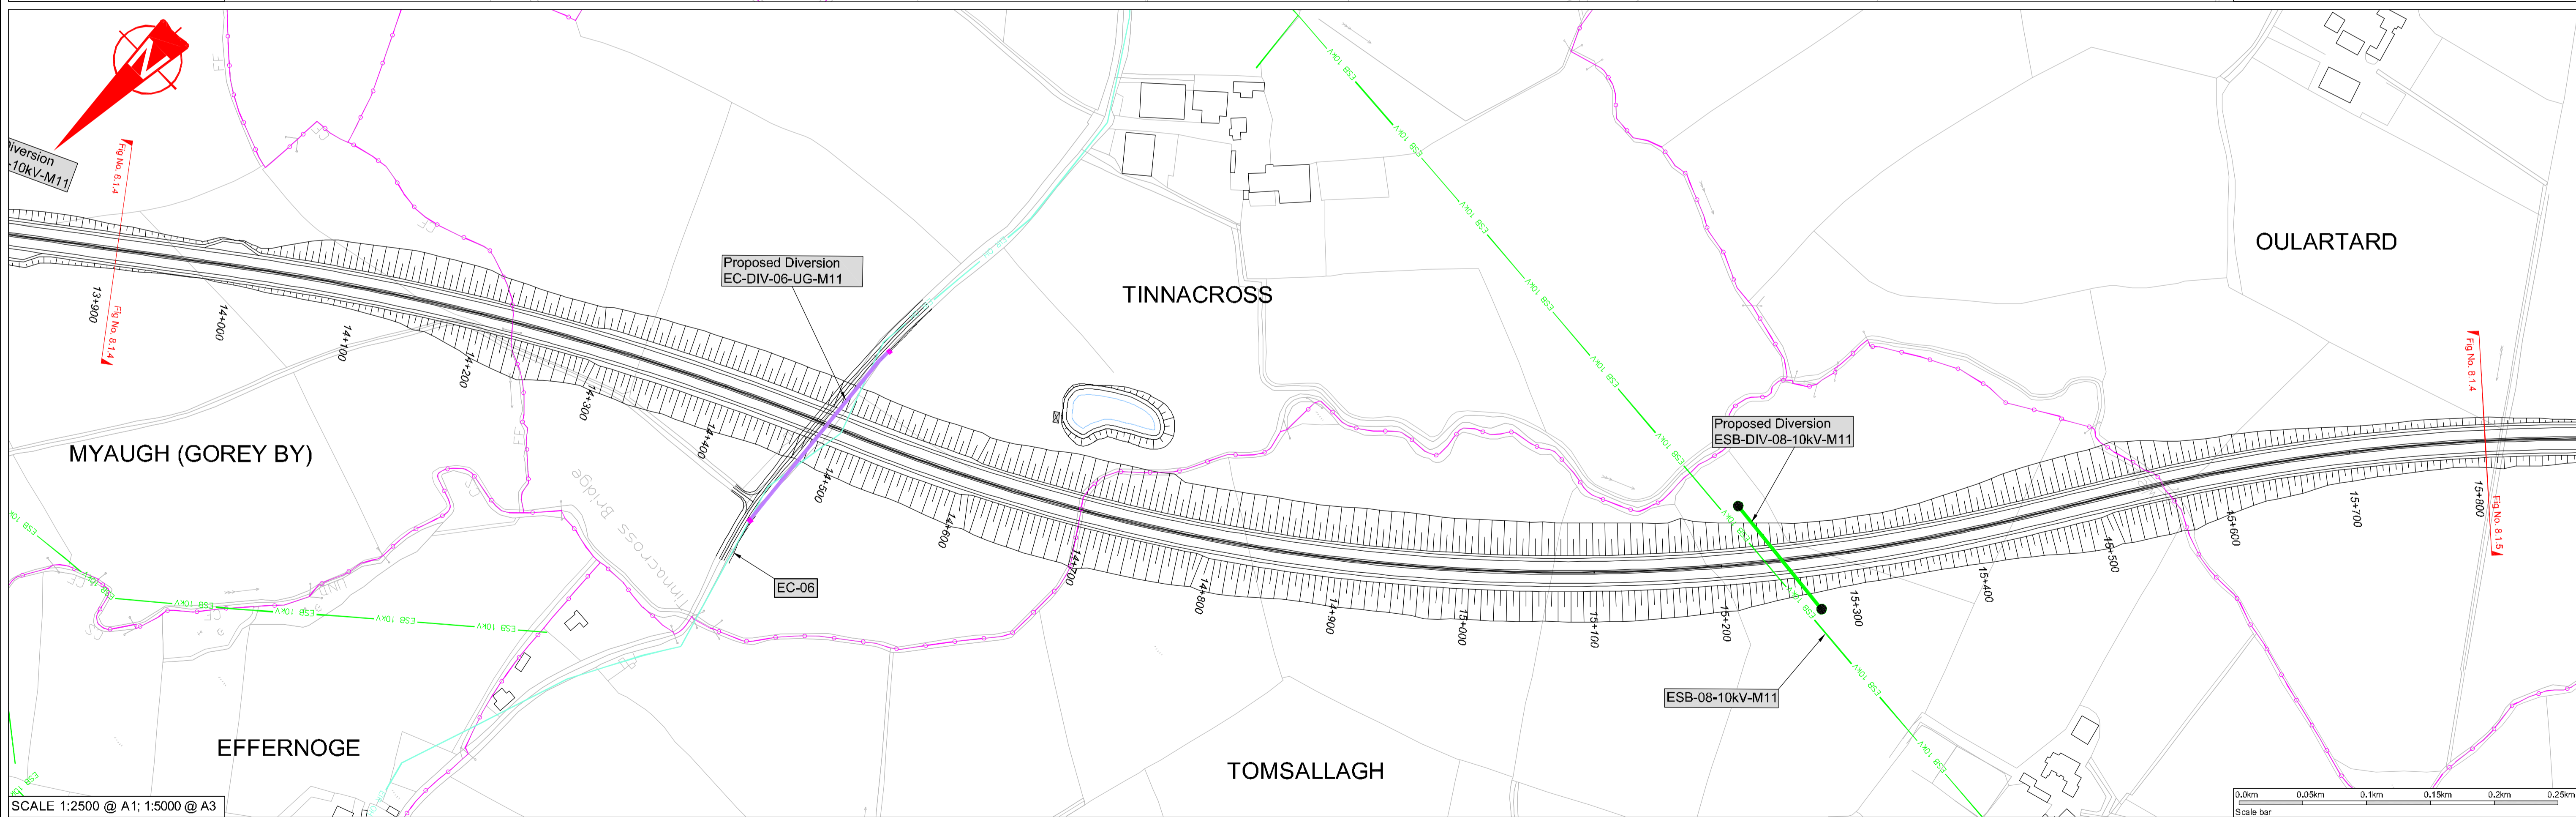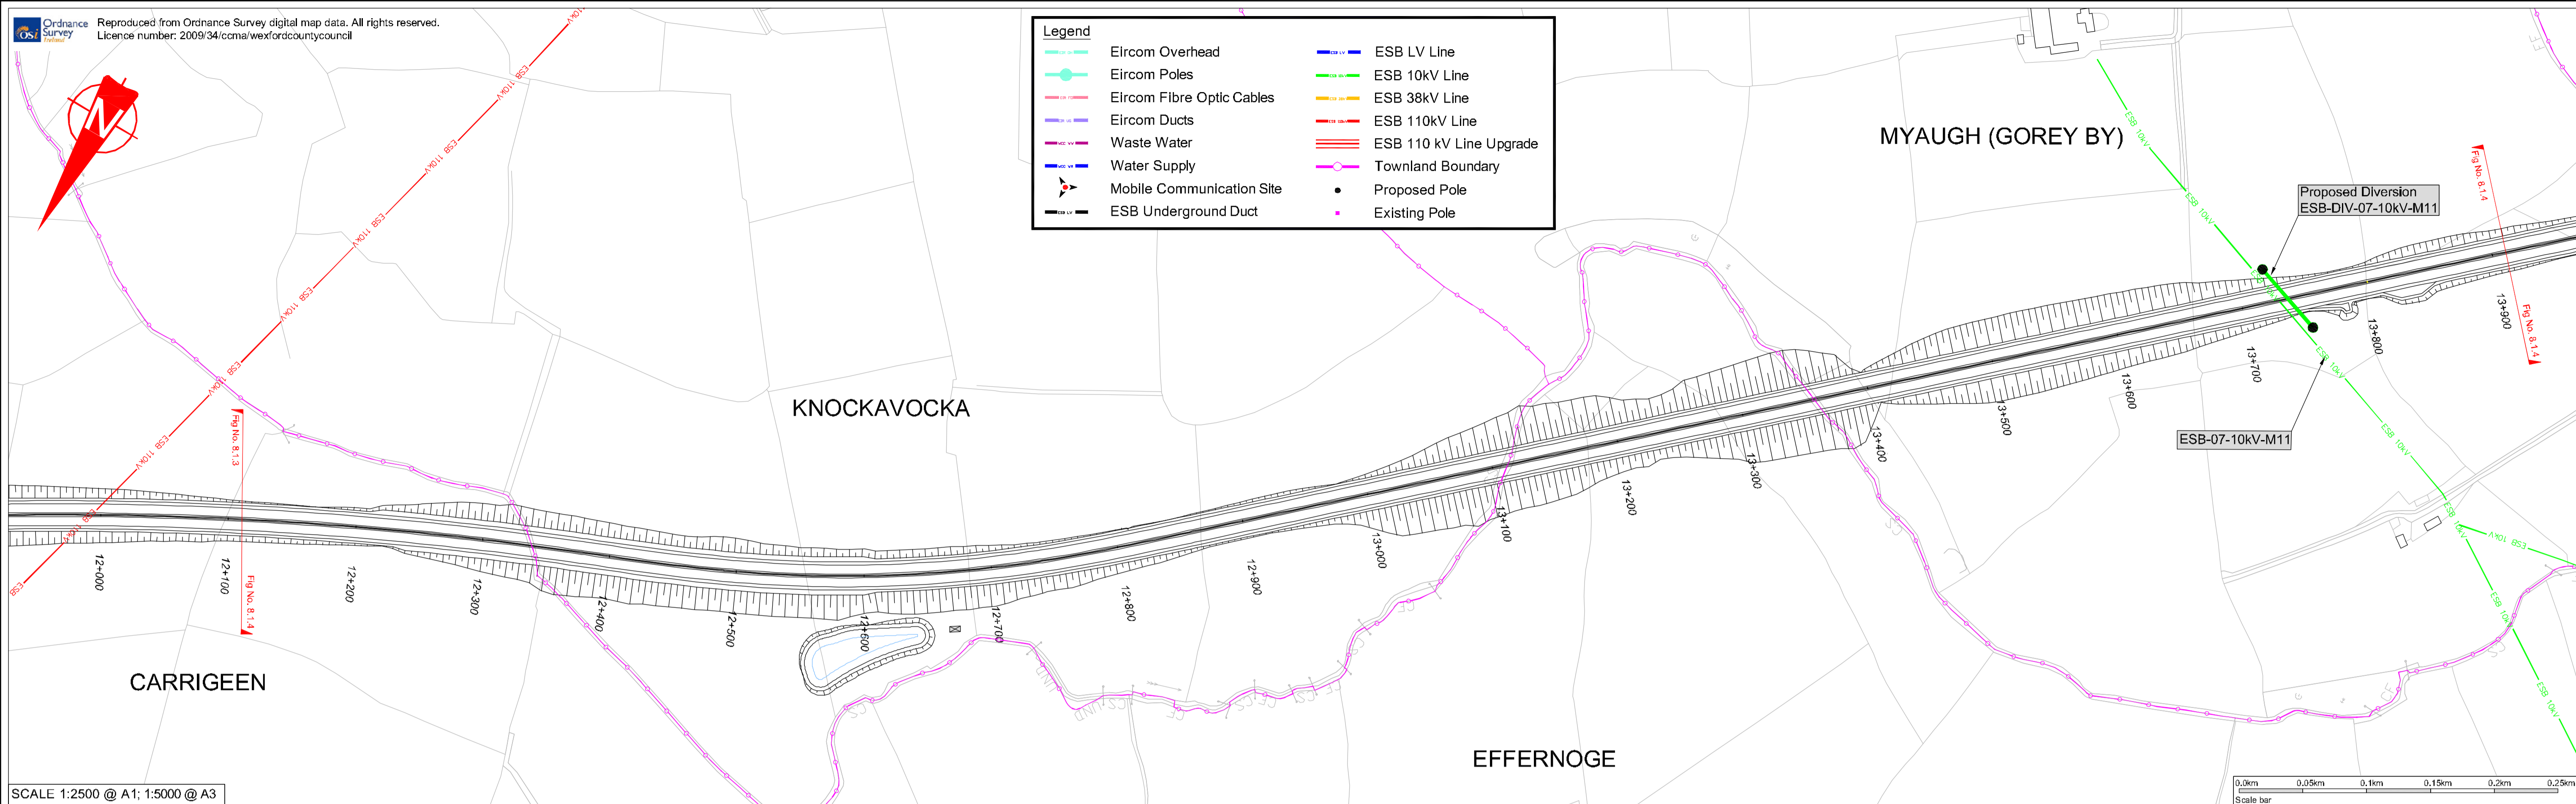


ORIGINAL SIZE A1
H:\AutoCAD\2057 - M11 Gorey to Enniscorthy\ES\Outgoing April 2009\Chapter 8 Drags

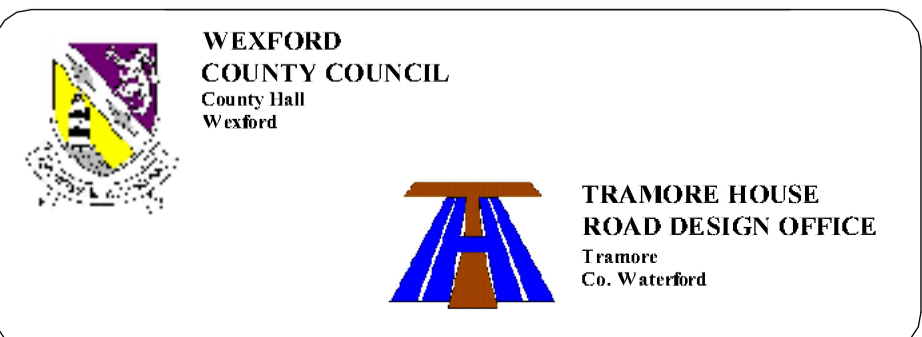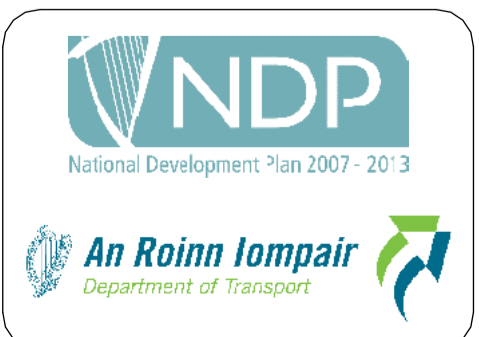


Rev	By	Date	Description

Project: M11 Gorey to Enniscorthy			
Component: EIS Fig 8.1 - Statutory Utilities			
Title: M11 Mainline - Ch. 12100m to 15800m			
Designed: JMCH/PC	Date: 30/04/09	File Name: Fig 8.1	Drawing No:
Drawn: GS	Date: 30/04/09	Original Scale: As Shown	Fig 8.1.4
Checked: TD	Date: 30/04/09	Date: 30/04/09	

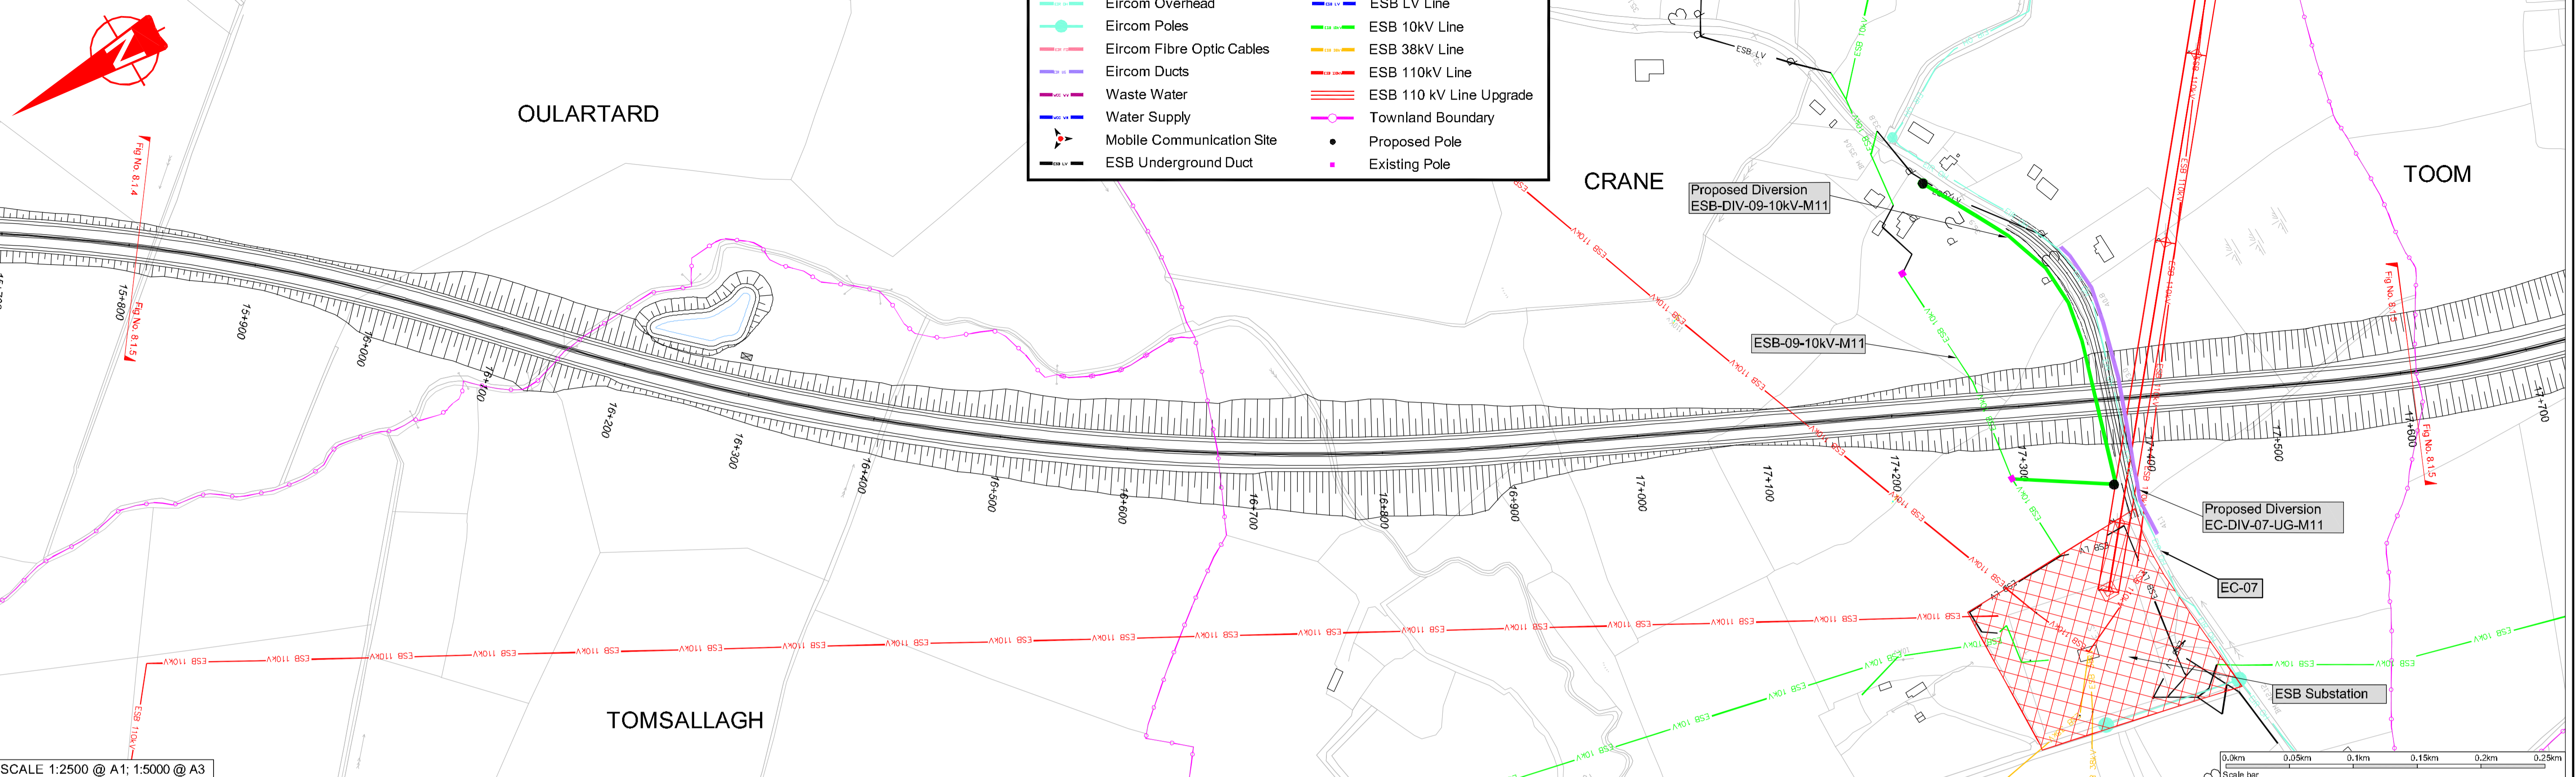

SCALE 1:2500 @ A1; 1:5000 @ A3

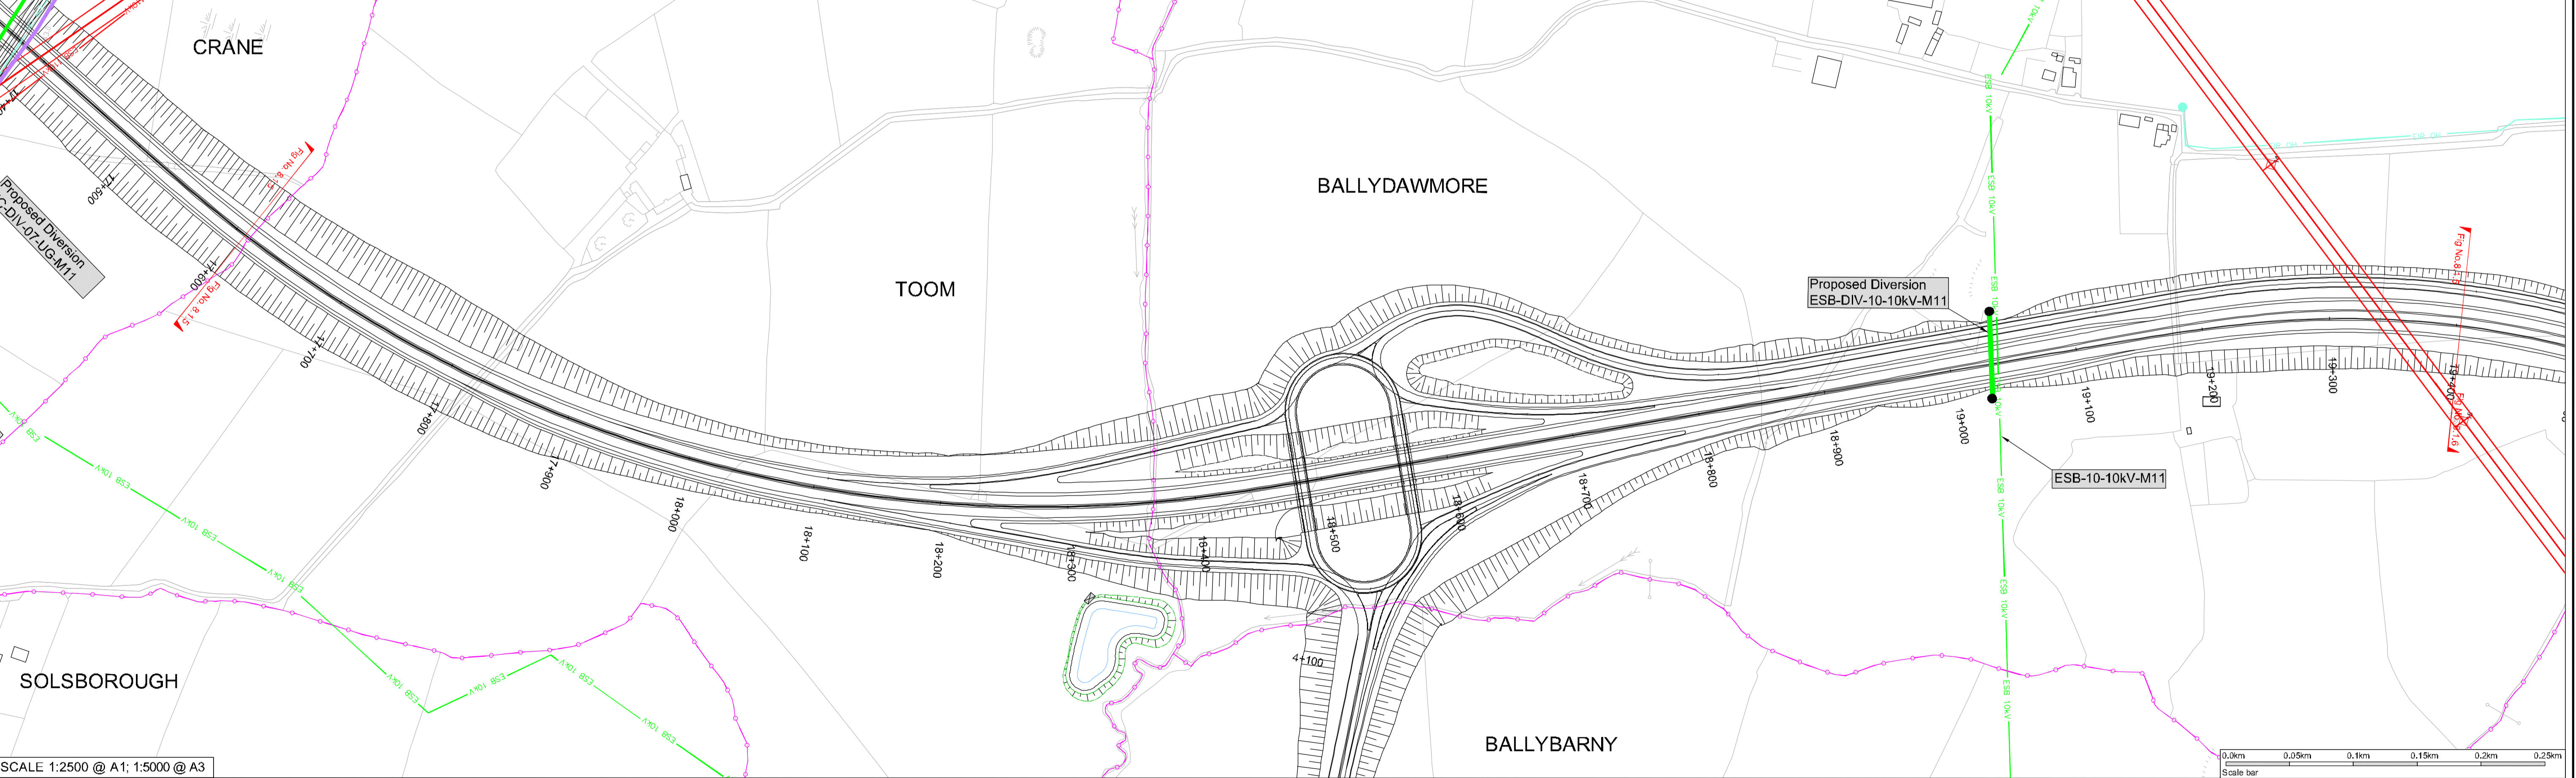



SCALE 1:2500 @ A1; 1:5000 @ A3

ORIGINAL SIZE A1
 H:\AutoCAD\2057 - M11 Gorey to Enniscorthy\BES\Outgoing April 2009\Chapter 8 Drawings





Rev	By	Date	Description

Project: M11 Gorey to Enniscorthy			
Component: EIS Fig 8.1 - Statutory Utilities			
Title: M11 Mainline - Ch. 15800m to 19400m			
Designed: JMCH/PC	Date: 30/04/09	File Name: Fig 8.1	Drawing No:
Drawn: GS	Date: 30/04/09	Original Scale: As Shown	Fig 8.1.5
Checked: TD	Date: 30/04/09	Date: 30/04/09	

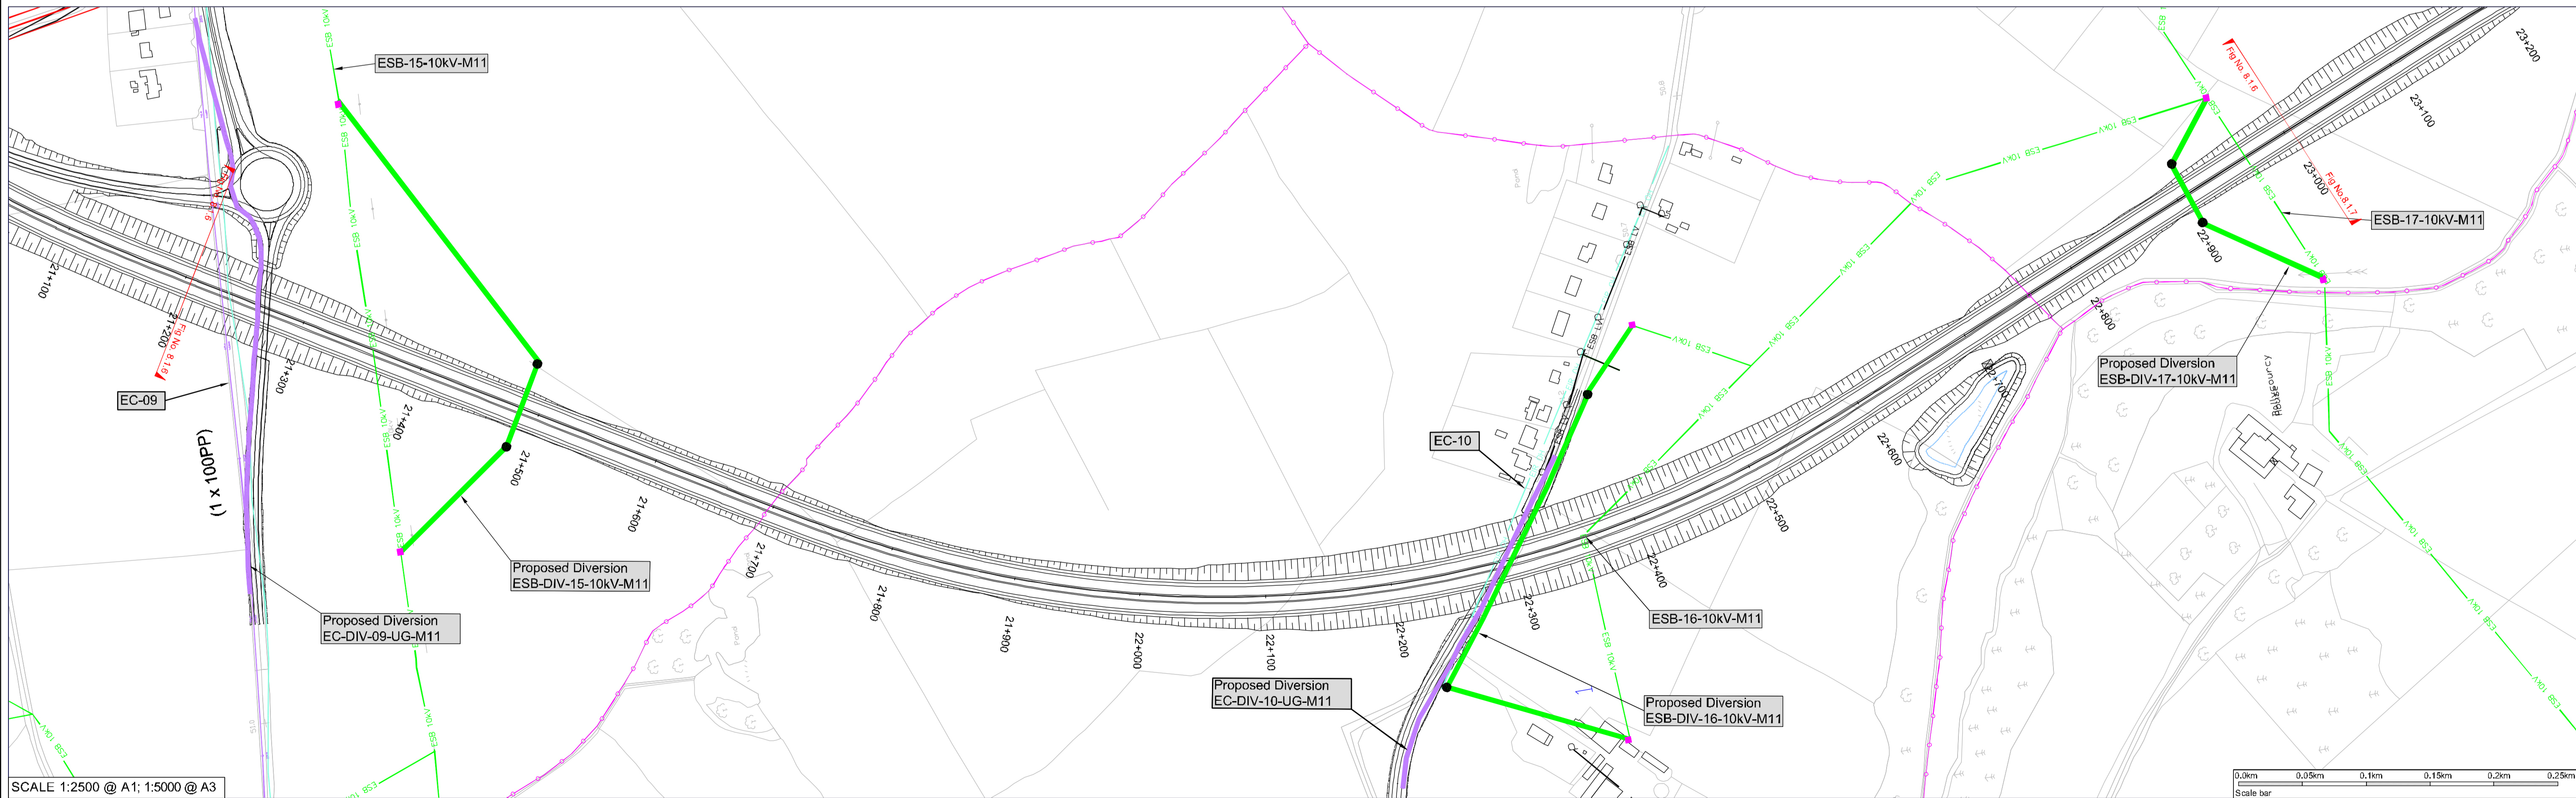
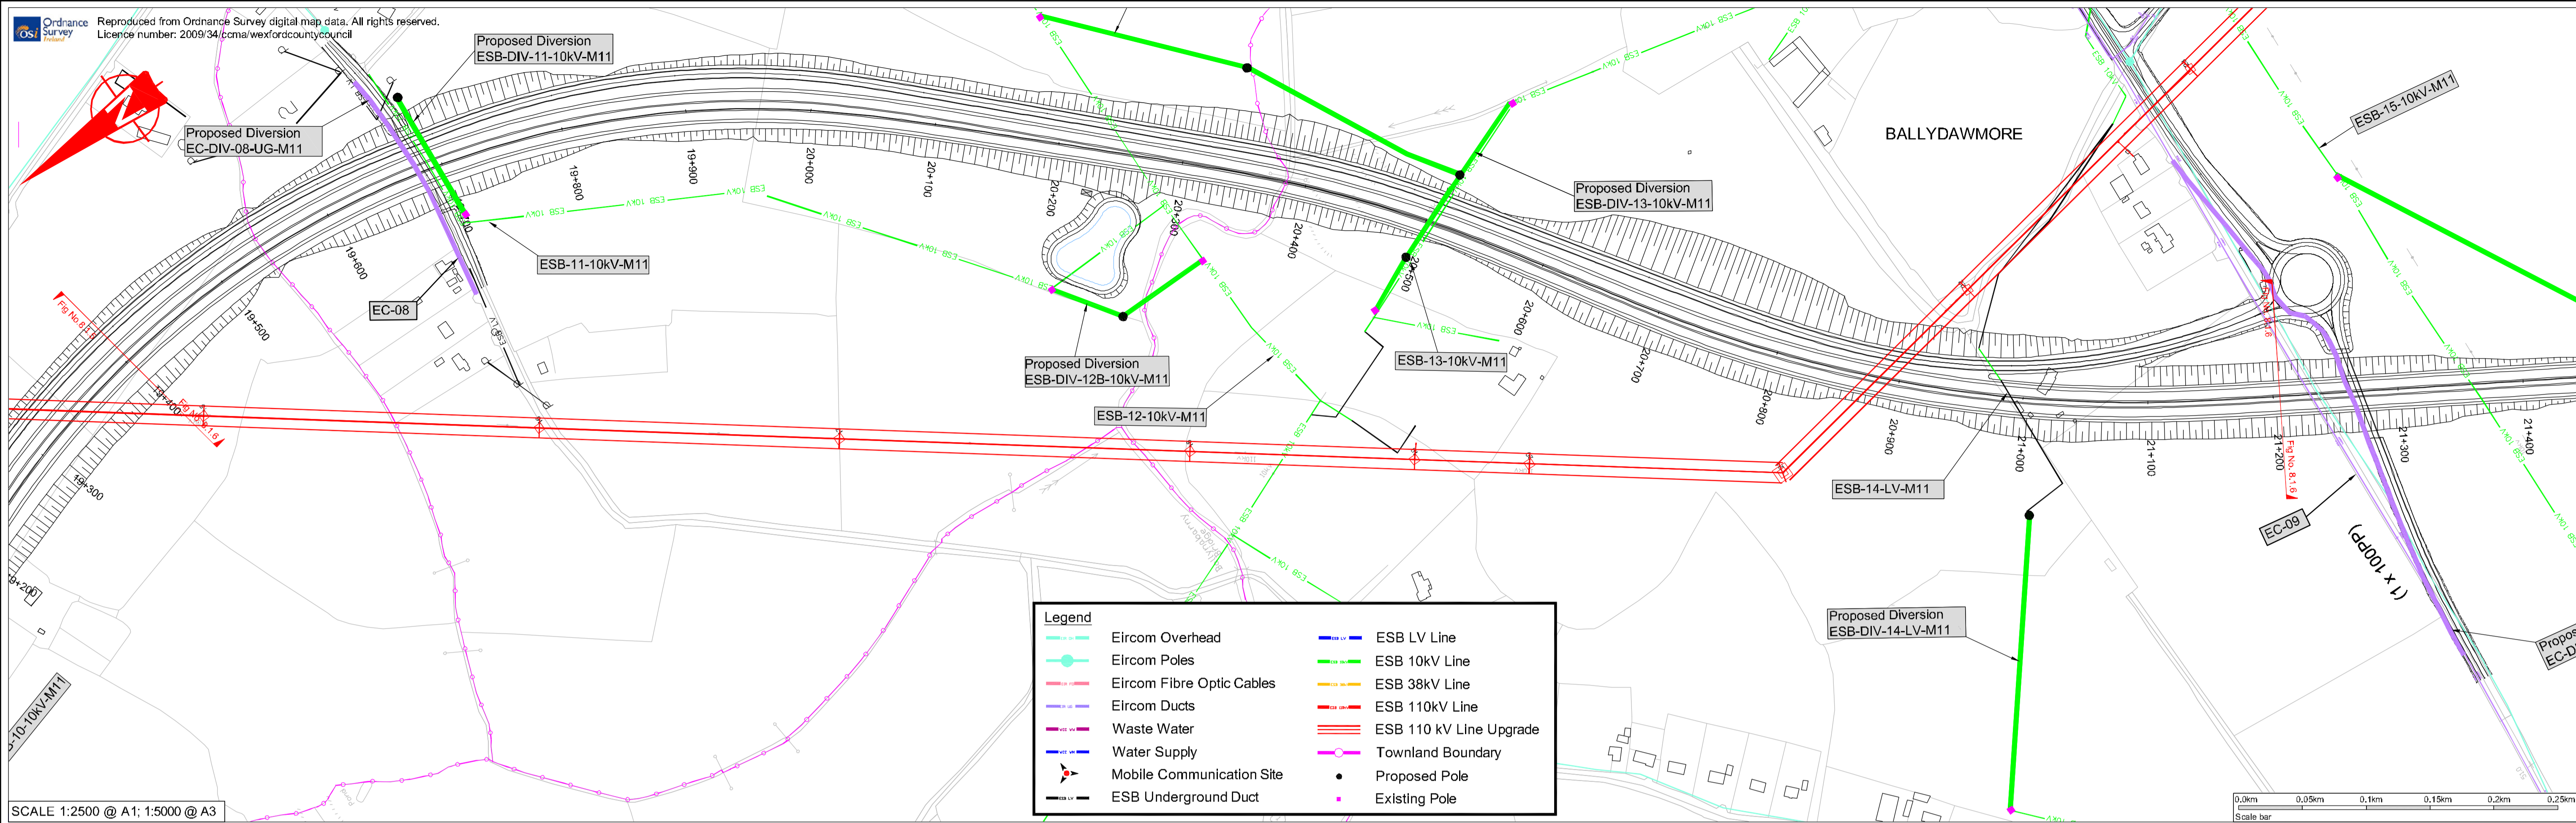


ORIGINAL SIZE A1
H:\AutoCAD\2057 - M11 Gorey to Enniscorthy\ESB\Outgoing April 2009\Chapter 8 Drawings

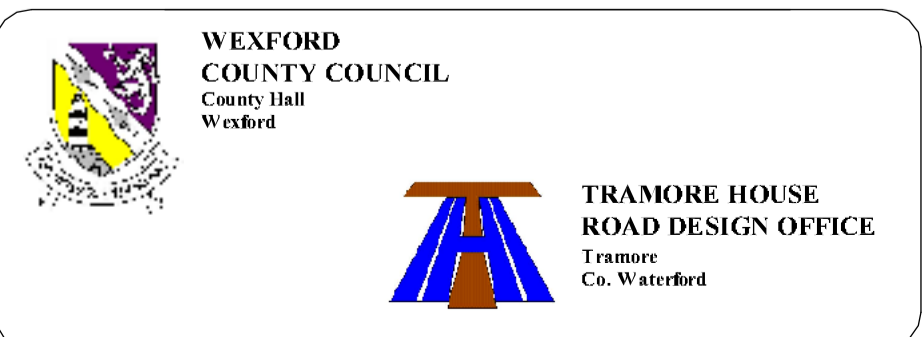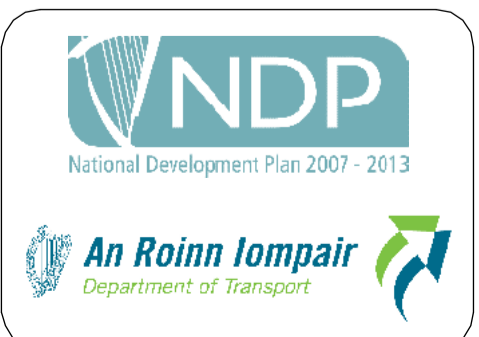


Rev	By	Date	Description

Project: M11 Gorey to Enniscorthy			
Component: EIS Fig 8.1 - Statutory Utilities			
Title: M11 Mainline - Ch. 19400m to 23000m			
Designed: JMCh/PC	Date: 30/04/09	File Name: Fig 8.1	Drawing No:
Drawn: GS	Date: 30/04/09	Original Scale: As Shown	Fig 8.1.6
Checked: TD	Date: 30/04/09	Date: 30/04/09	

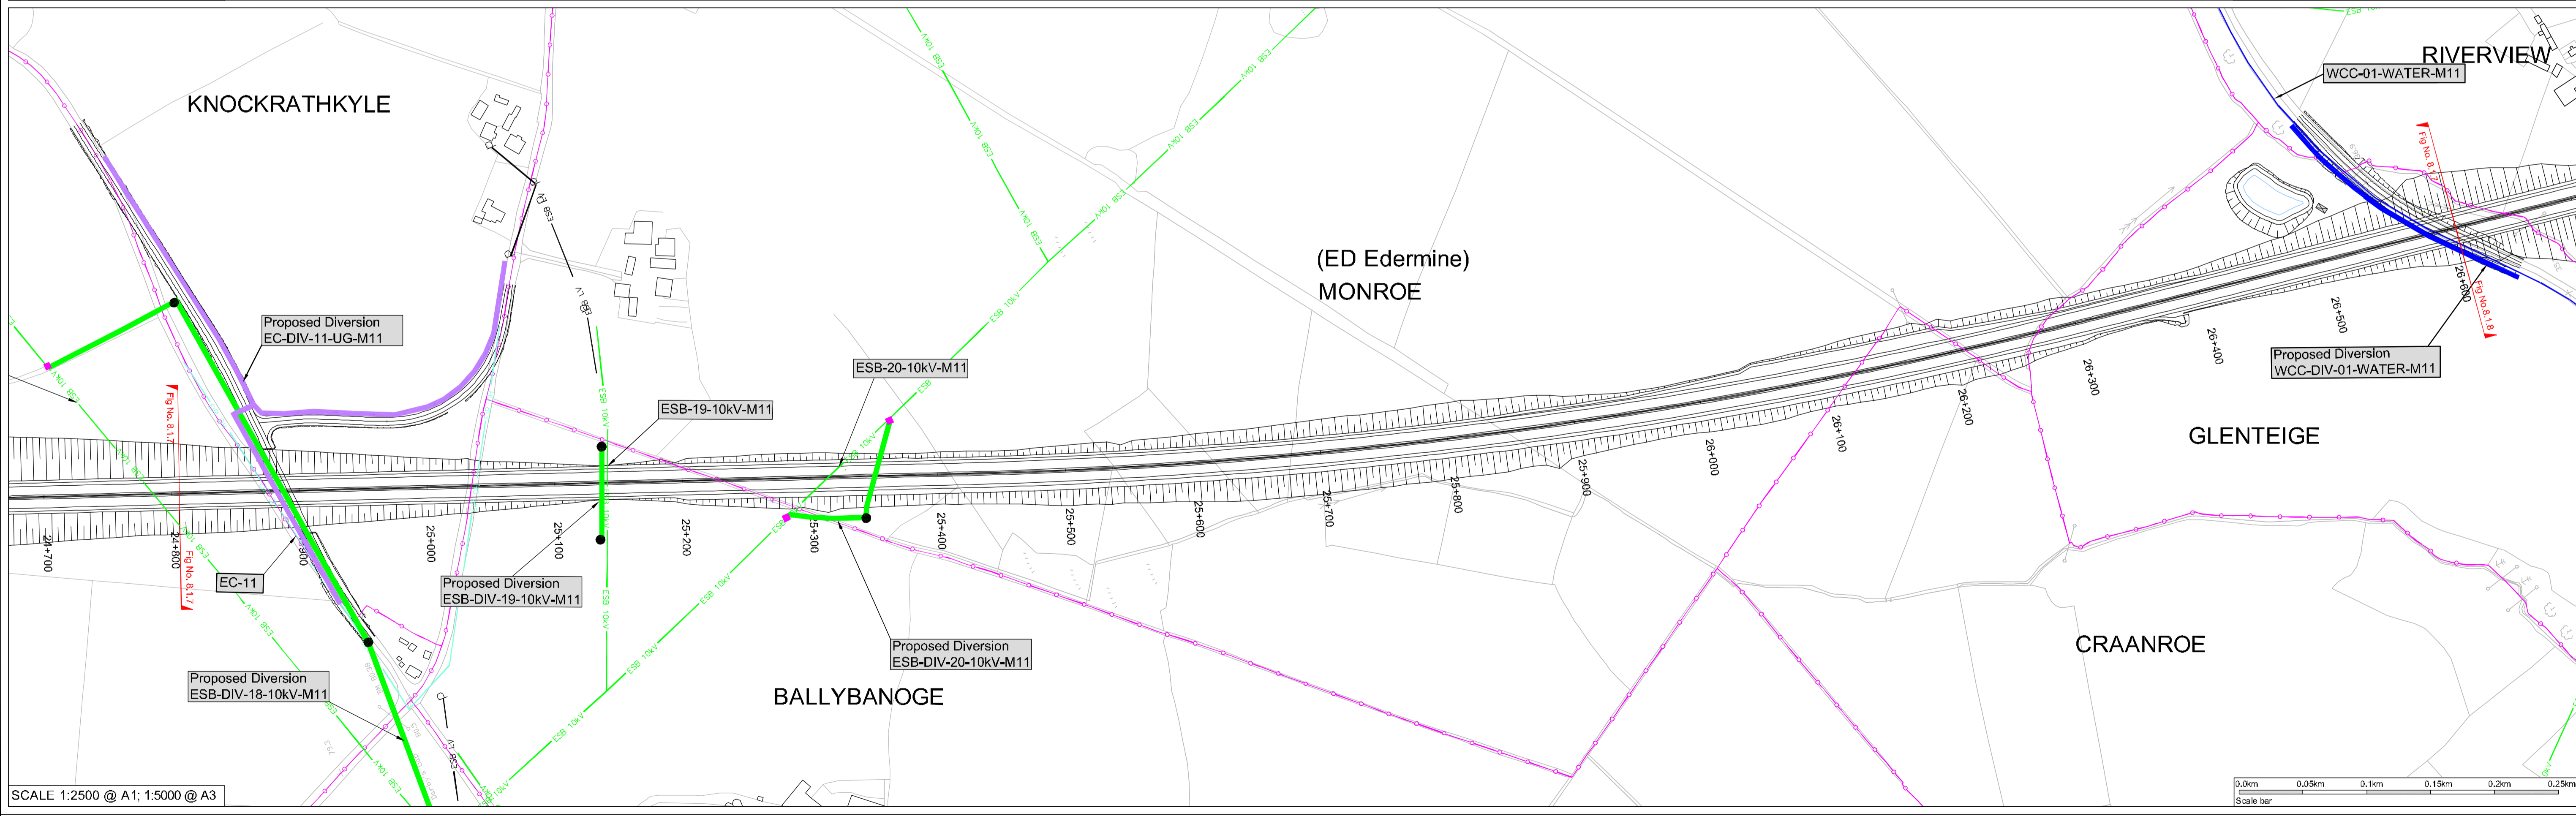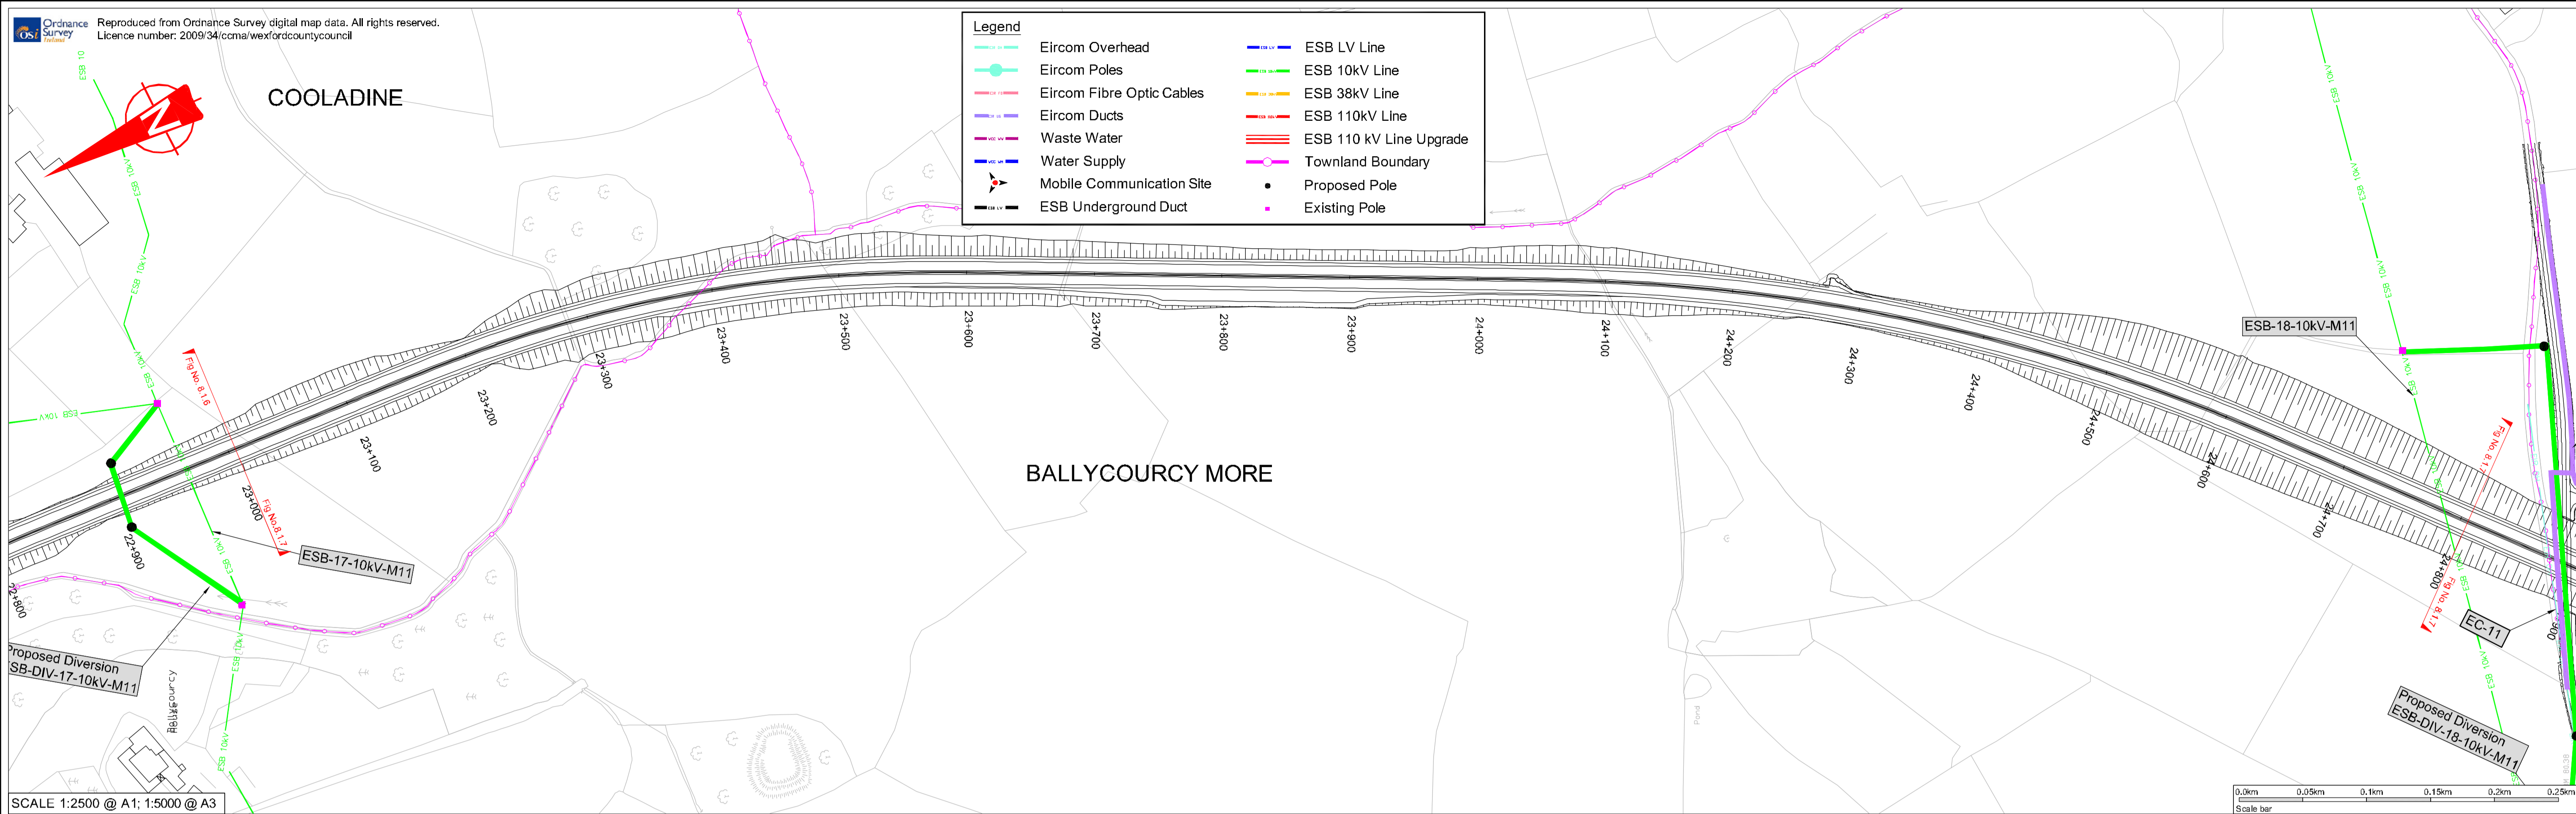


ORIGINAL SIZE A1
H:\AutoCAD\2057 - M11 Gorey to Enniscorthy\ES\Outgoing April 2009\Chapter 8 Drawings

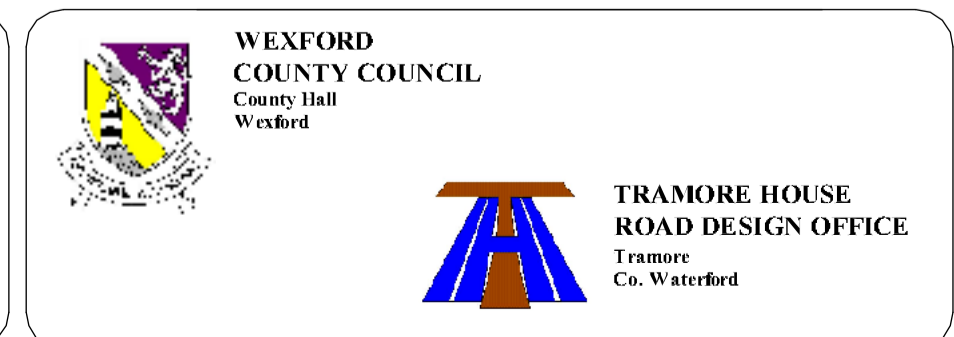

Rev	By	Date	Description



Project: M11 Gorey to Enniscorthy			
Component: EIS Fig 8.1 - Statutory Utilities			
Title: M11 Mainline - Ch. 21200m to 24800m			
Designed: JMcH/PC	Date: 30/04/09	File Name: Fig 8.1	Drawing No:
Drawn: GS	Date: 30/04/09	Original Scale: As Shown	Fig 8.1.7
Checked: TD	Date: 30/04/09	Date: 30/04/09	

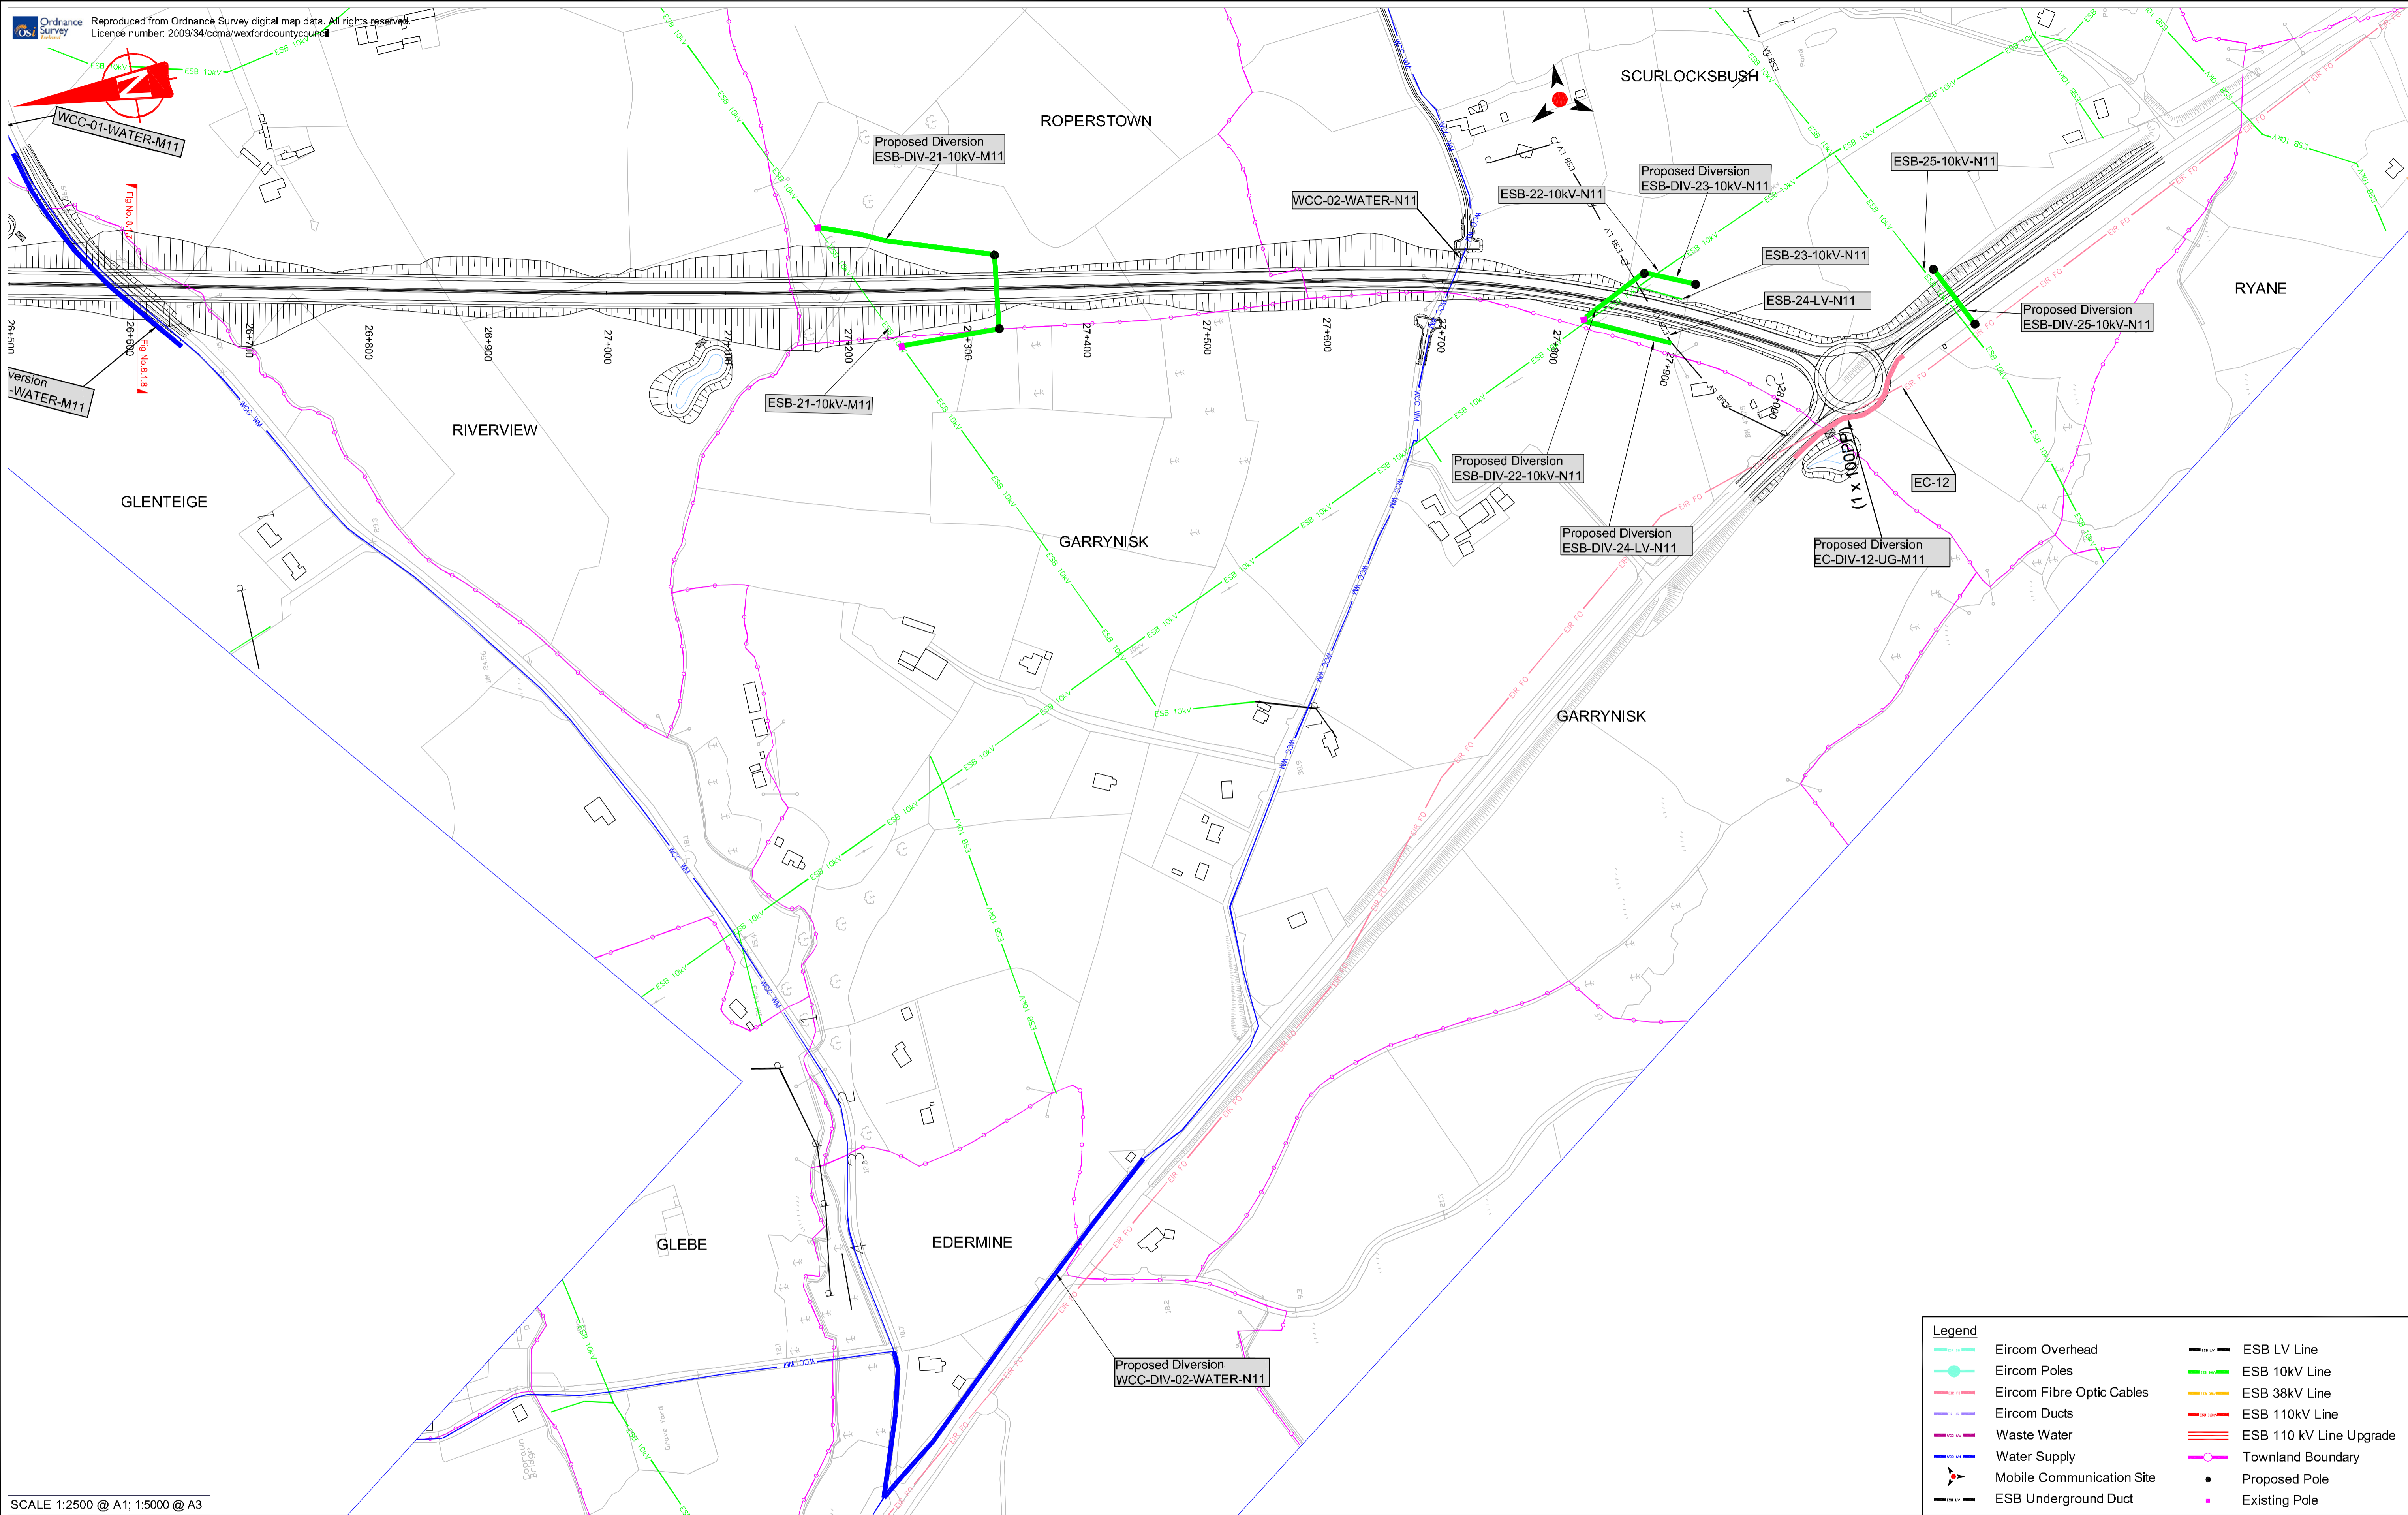

SCALE 1:2500 @ A1; 1:5000 @ A3



Legend	
	Eircom Overhead
	Eircom Poles
	Eircom Fibre Optic Cables
	Eircom Ducts
	Waste Water
	Water Supply
	Mobile Communication Site
	ESB Underground Duct
	ESB LV Line
	ESB 10kV Line
	ESB 38kV Line
	ESB 110kV Line
	ESB 110 kV Line Upgrade
	Townland Boundary
	Proposed Pole
	Existing Pole

ORIGINAL SIZE A1
H:\AutoCAD\2057 - M11 Gorey to Enniscorthy\ES\Outgoing April 2009\Chapter 8 Drawings

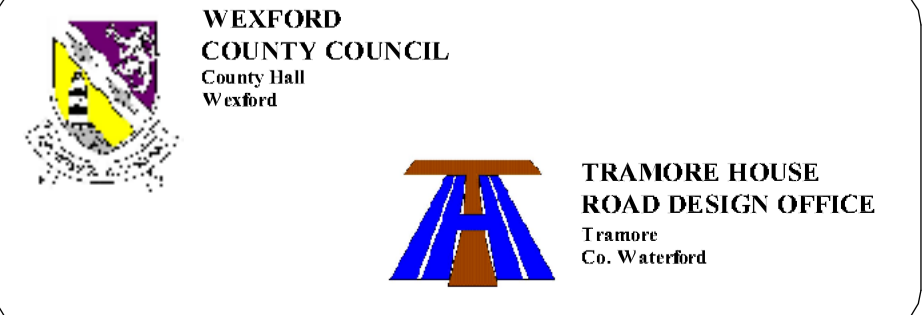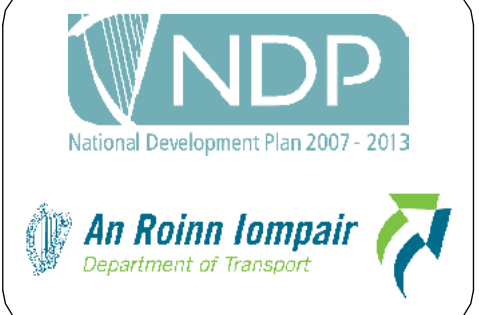


Rev	By	Date	Description

Project: M11 Gorey to Enniscorthy			
Component: EIS Fig 8.1 - Statutory Utilities			
Title: M11 Mainline - Ch. 24,800 to Ch. End			
Designed: JMcH/PC	Date: 30/04/09	File Name: Fig 8.1	Drawing No:
Drawn: GS	Date: 30/04/09	Original Scale: As Shown	Fig 8.1.8
Checked: TD	Date: 30/04/09	Date: 30/04/09	



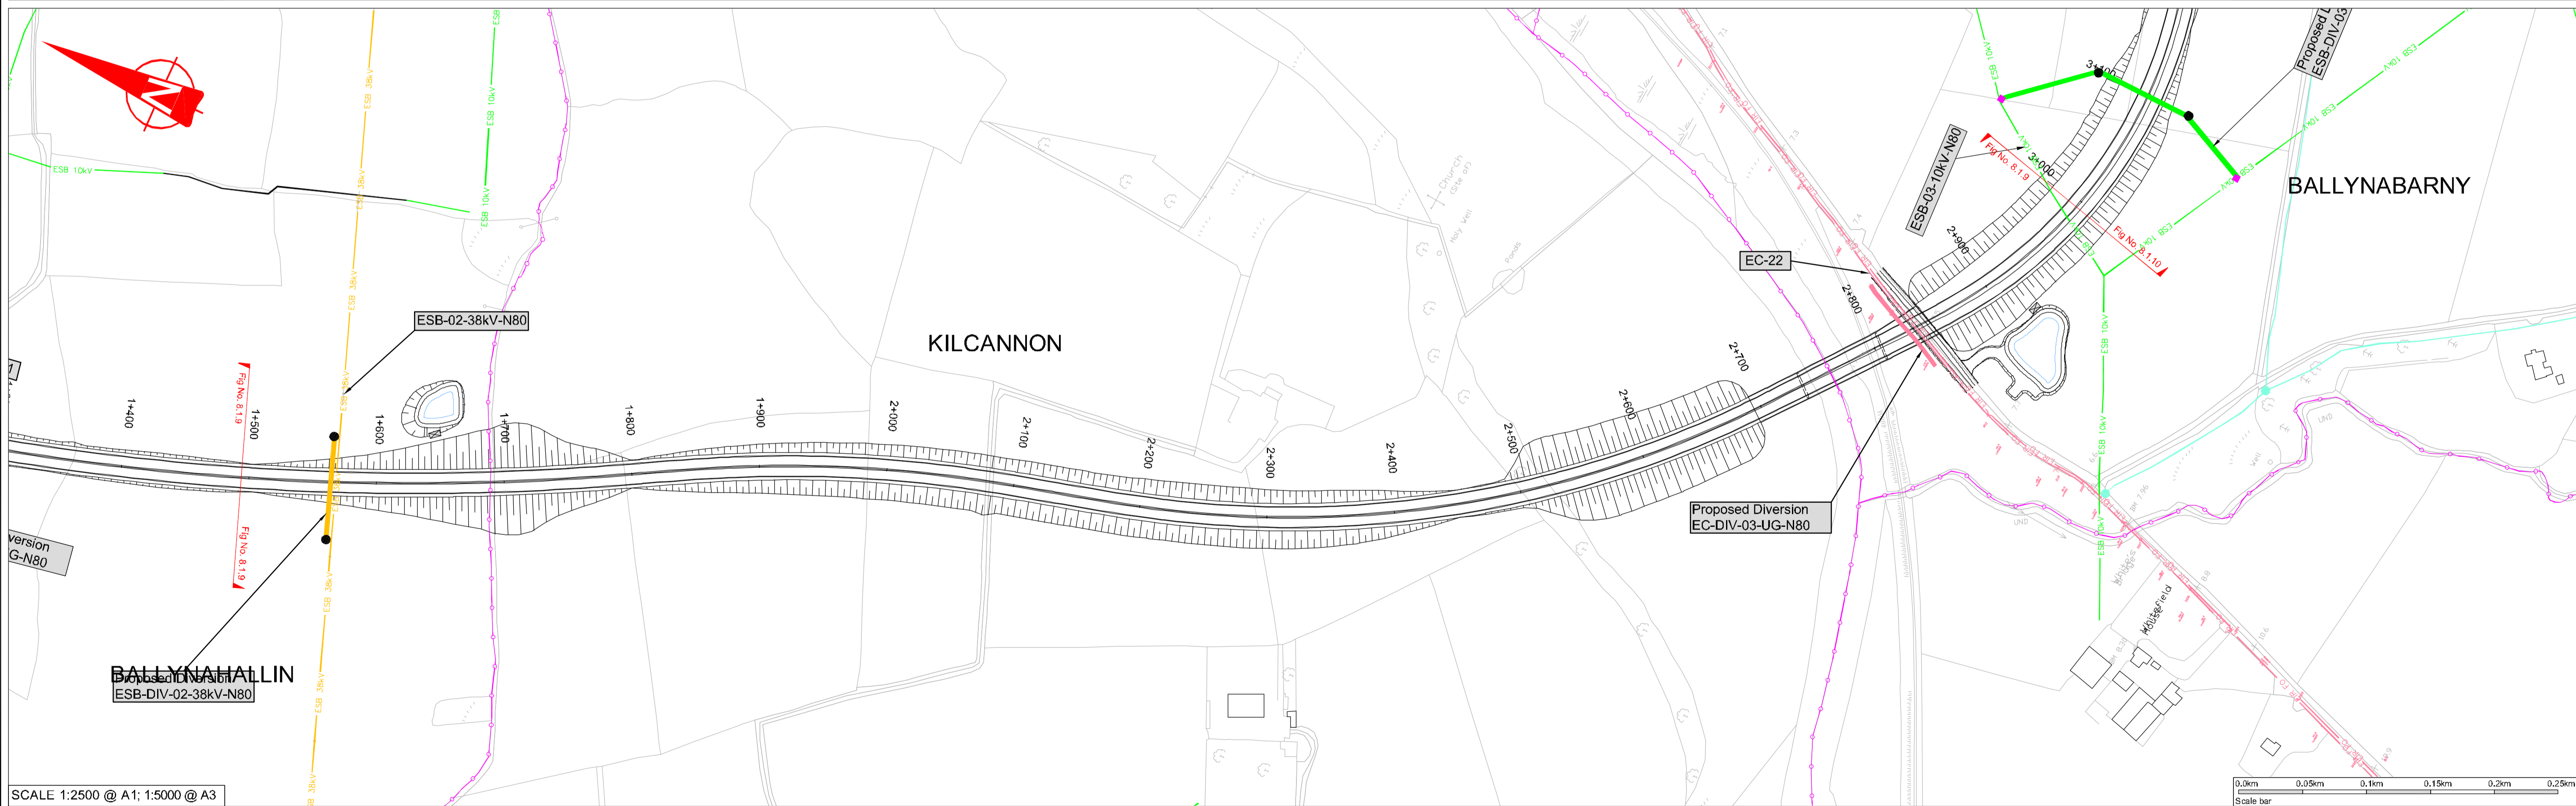
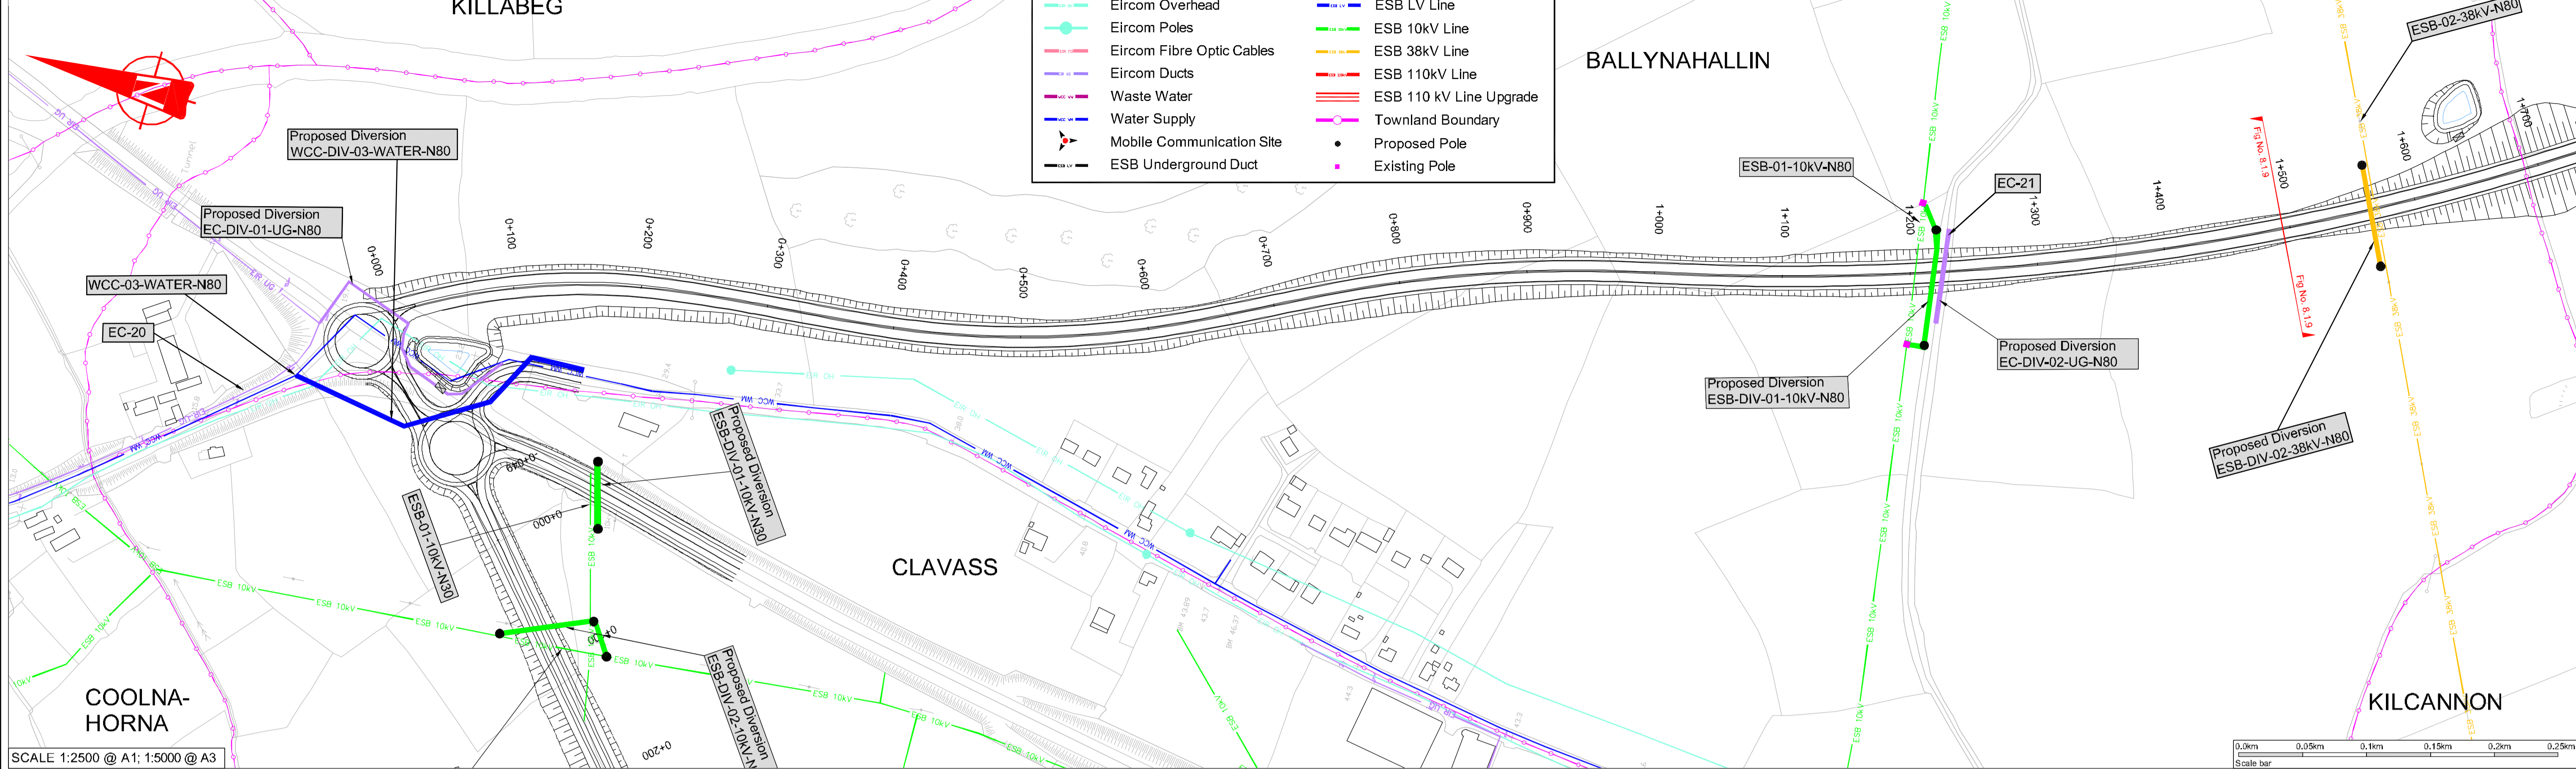


ORIGINAL SIZE A1
H:\AutoCAD\2057 - M11 Gorey to Enniscorthy\ES\Outgoing April 2009\Chapter 8 Drawings

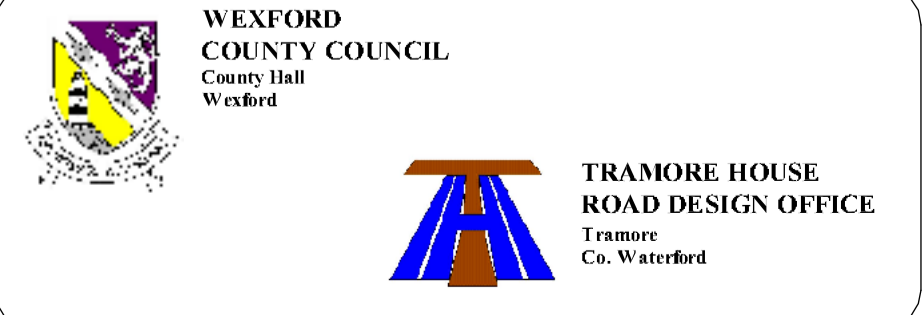

Rev	By	Date	Description





Project: M11 Gorey to Enniscorthy			
Component: EIS Fig 8.1 - Statutory Utilities			
Title: N80 Mainline - Ch. 0m to 3000m			
Designed: JMcH/PC	Date: 30/04/09	File Name: Fig 8.1	Drawing No:
Drawn: GS	Date: 30/04/09	Original Scale: As Shown	Fig 8.1.9
Checked: TD	Date: 30/04/09	Date: 30/04/09	

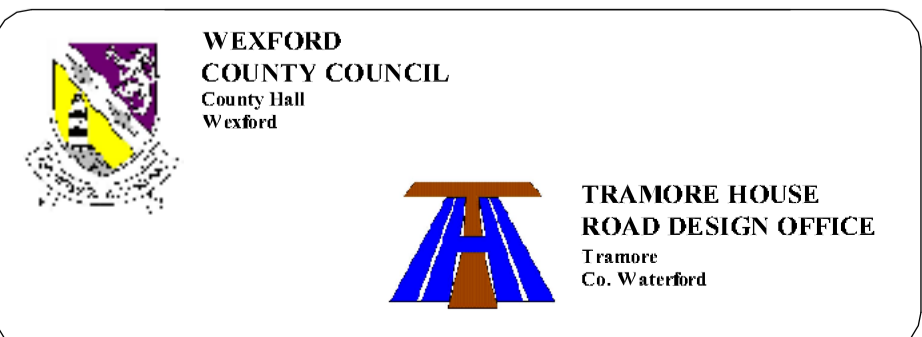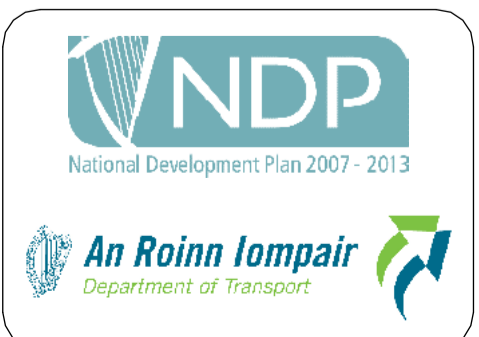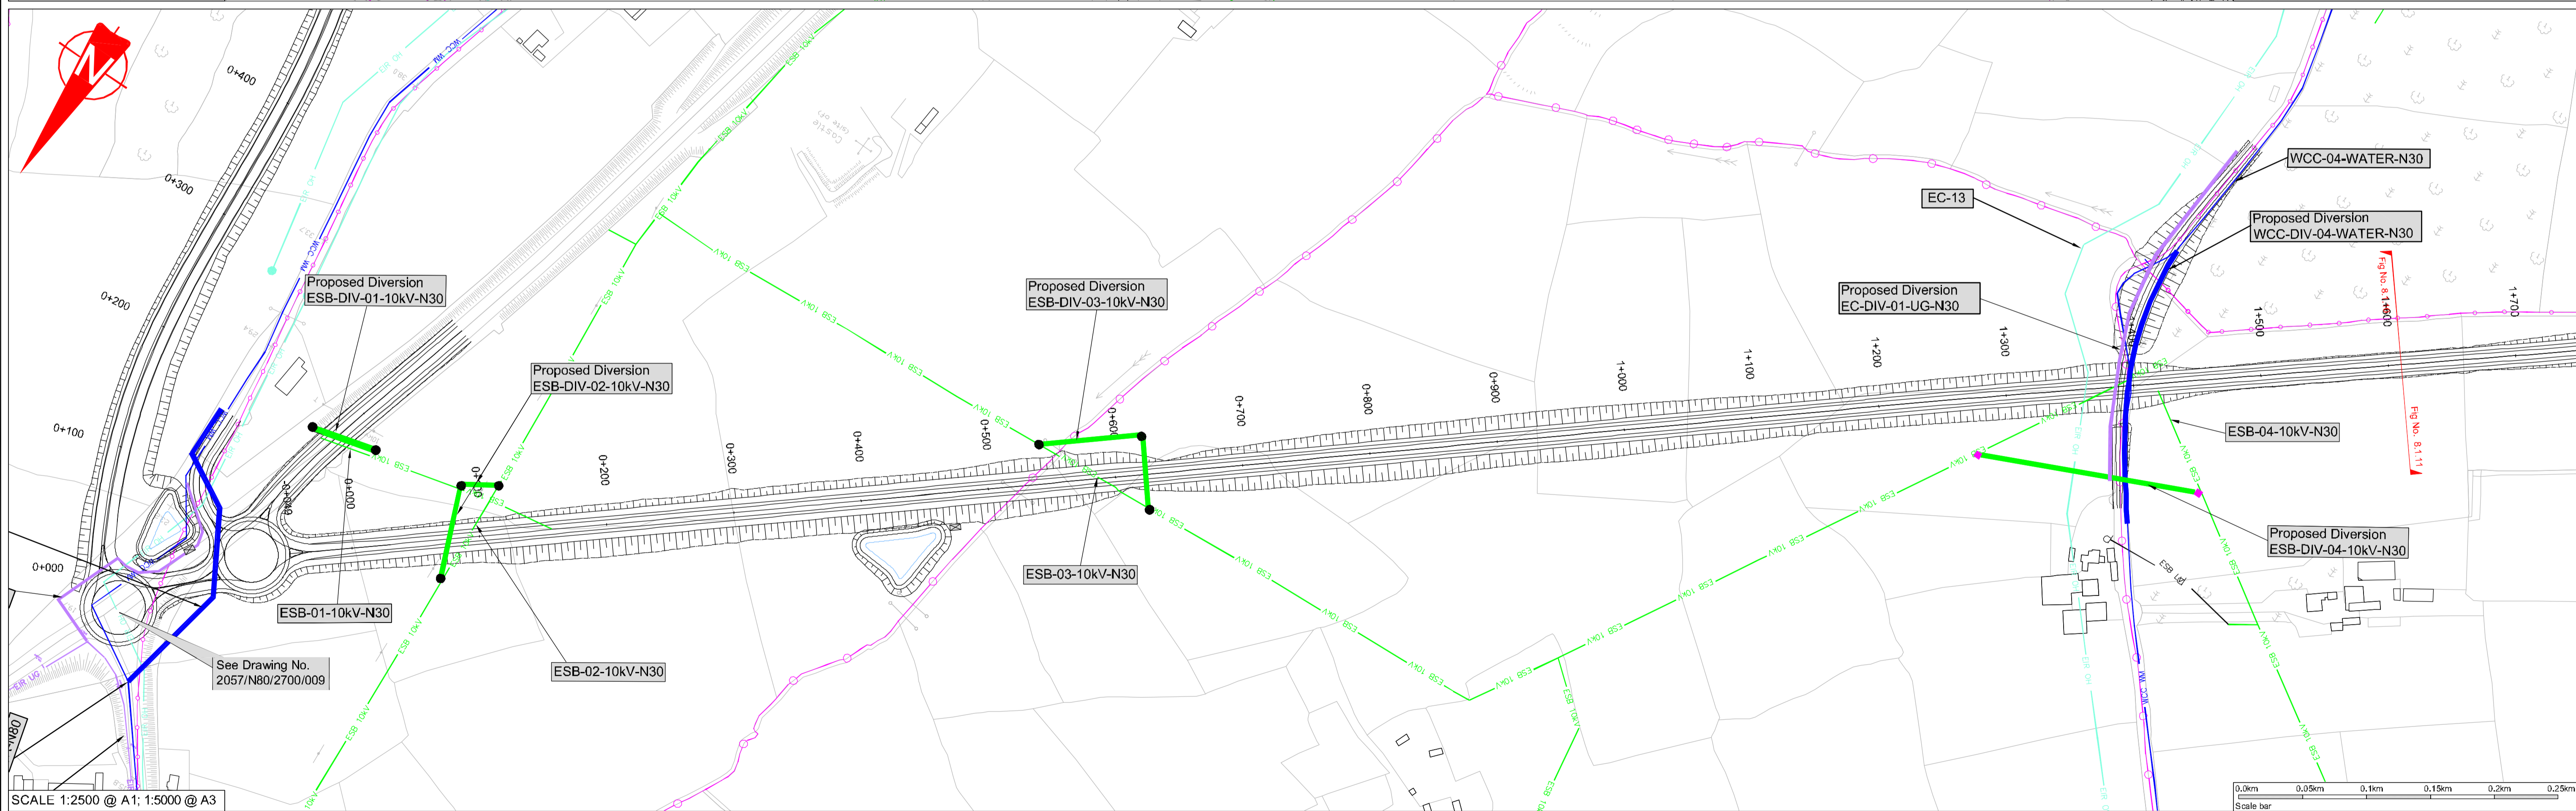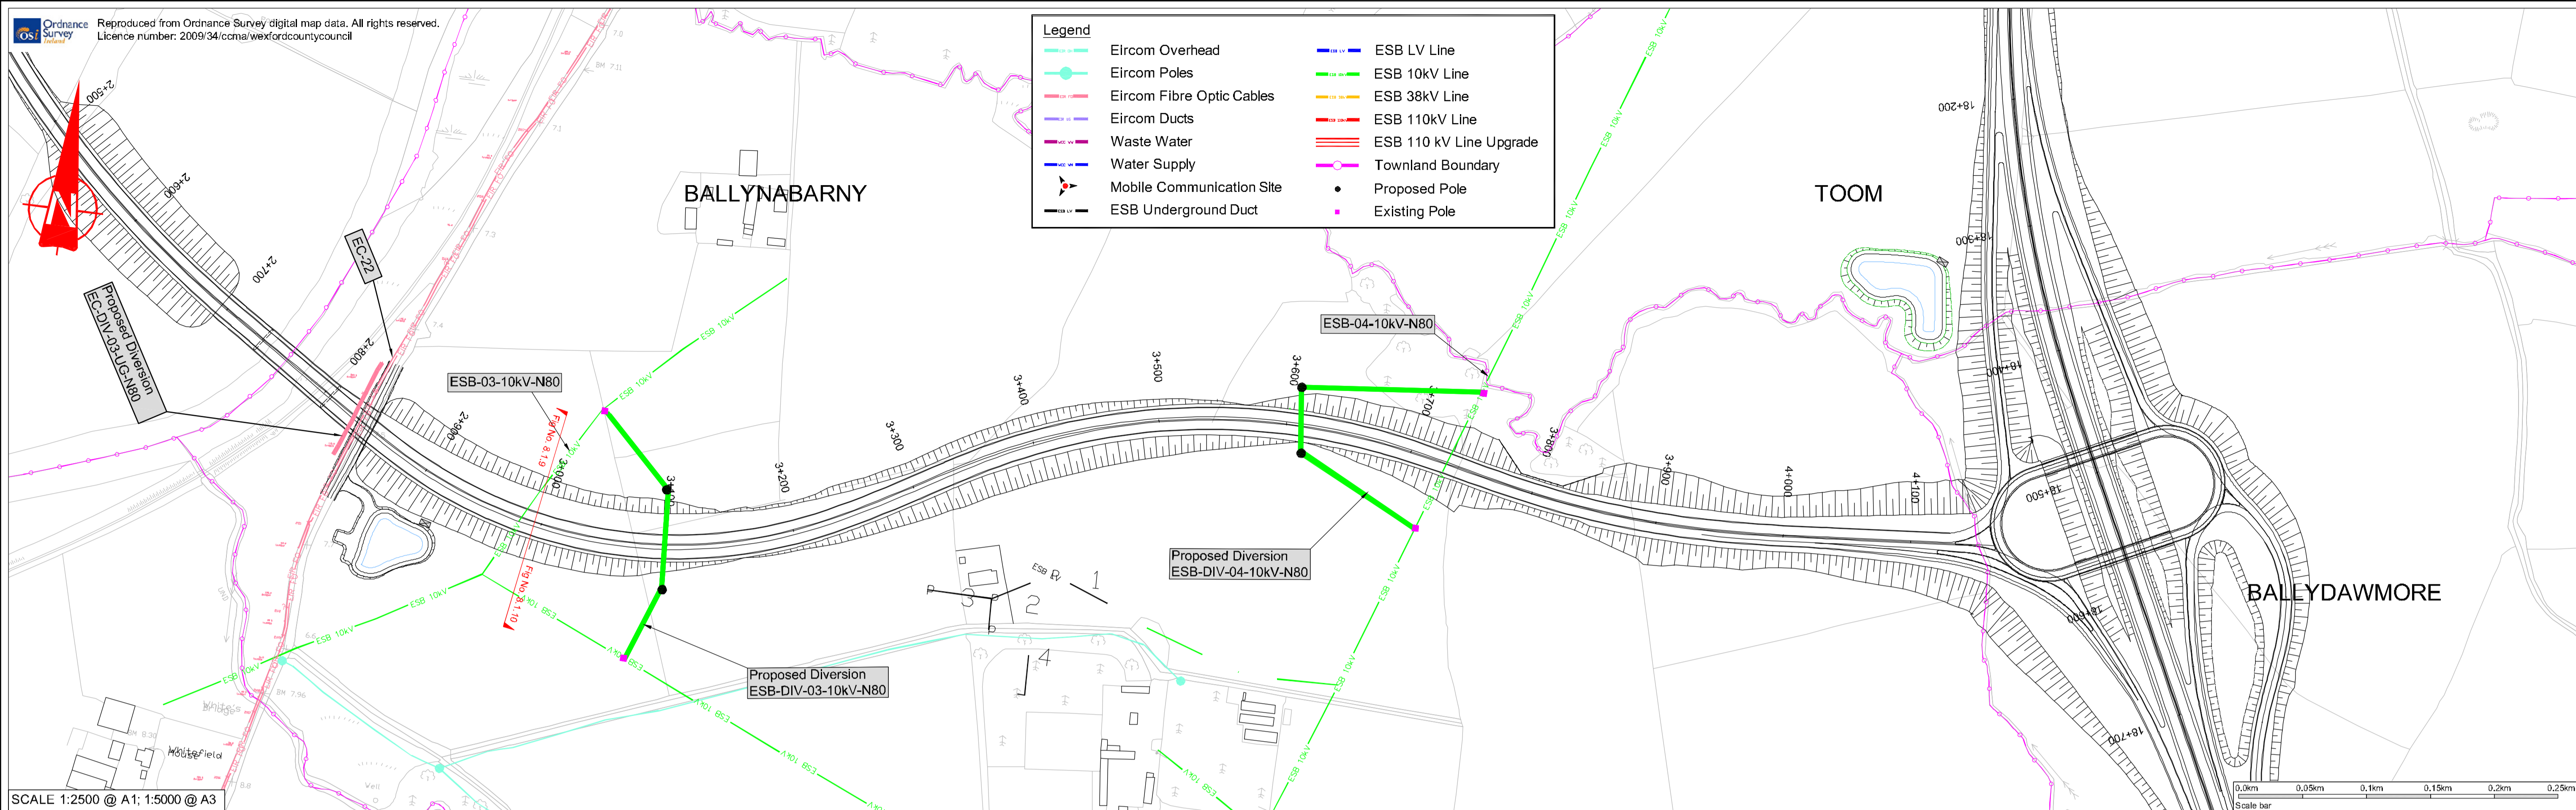

Rev	By	Date	Description

Project: M11 Gorey to Enniscorthy			
Component: EIS Fig 8.1 - Statutory Utilities			
Title: N80:Ch 3000m to N80:Ch End & N30:Ch 0 to N30:Ch 1500			
Designed: JMCH/PC	Date: 30/04/09	File Name: Fig 8.1	Drawing No:
Drawn: GS	Date: 30/04/09	Original Scale: As Shown	Fig 8.1.10
Checked: TD	Date: 30/04/09	Date: 30/04/09	





ORIGINAL SIZE A1 H:\AutoCAD\2057 - M11 Gorey to Enniscorthy\ES\Outgoing April 2009\Chapter 8 Drawings

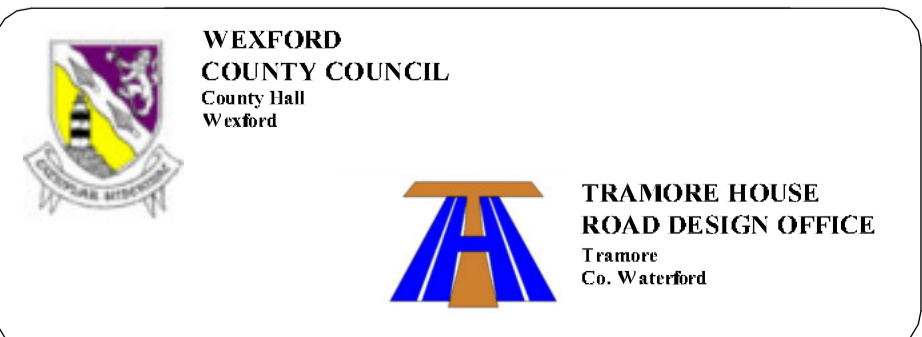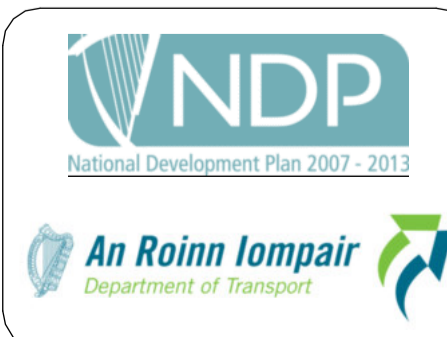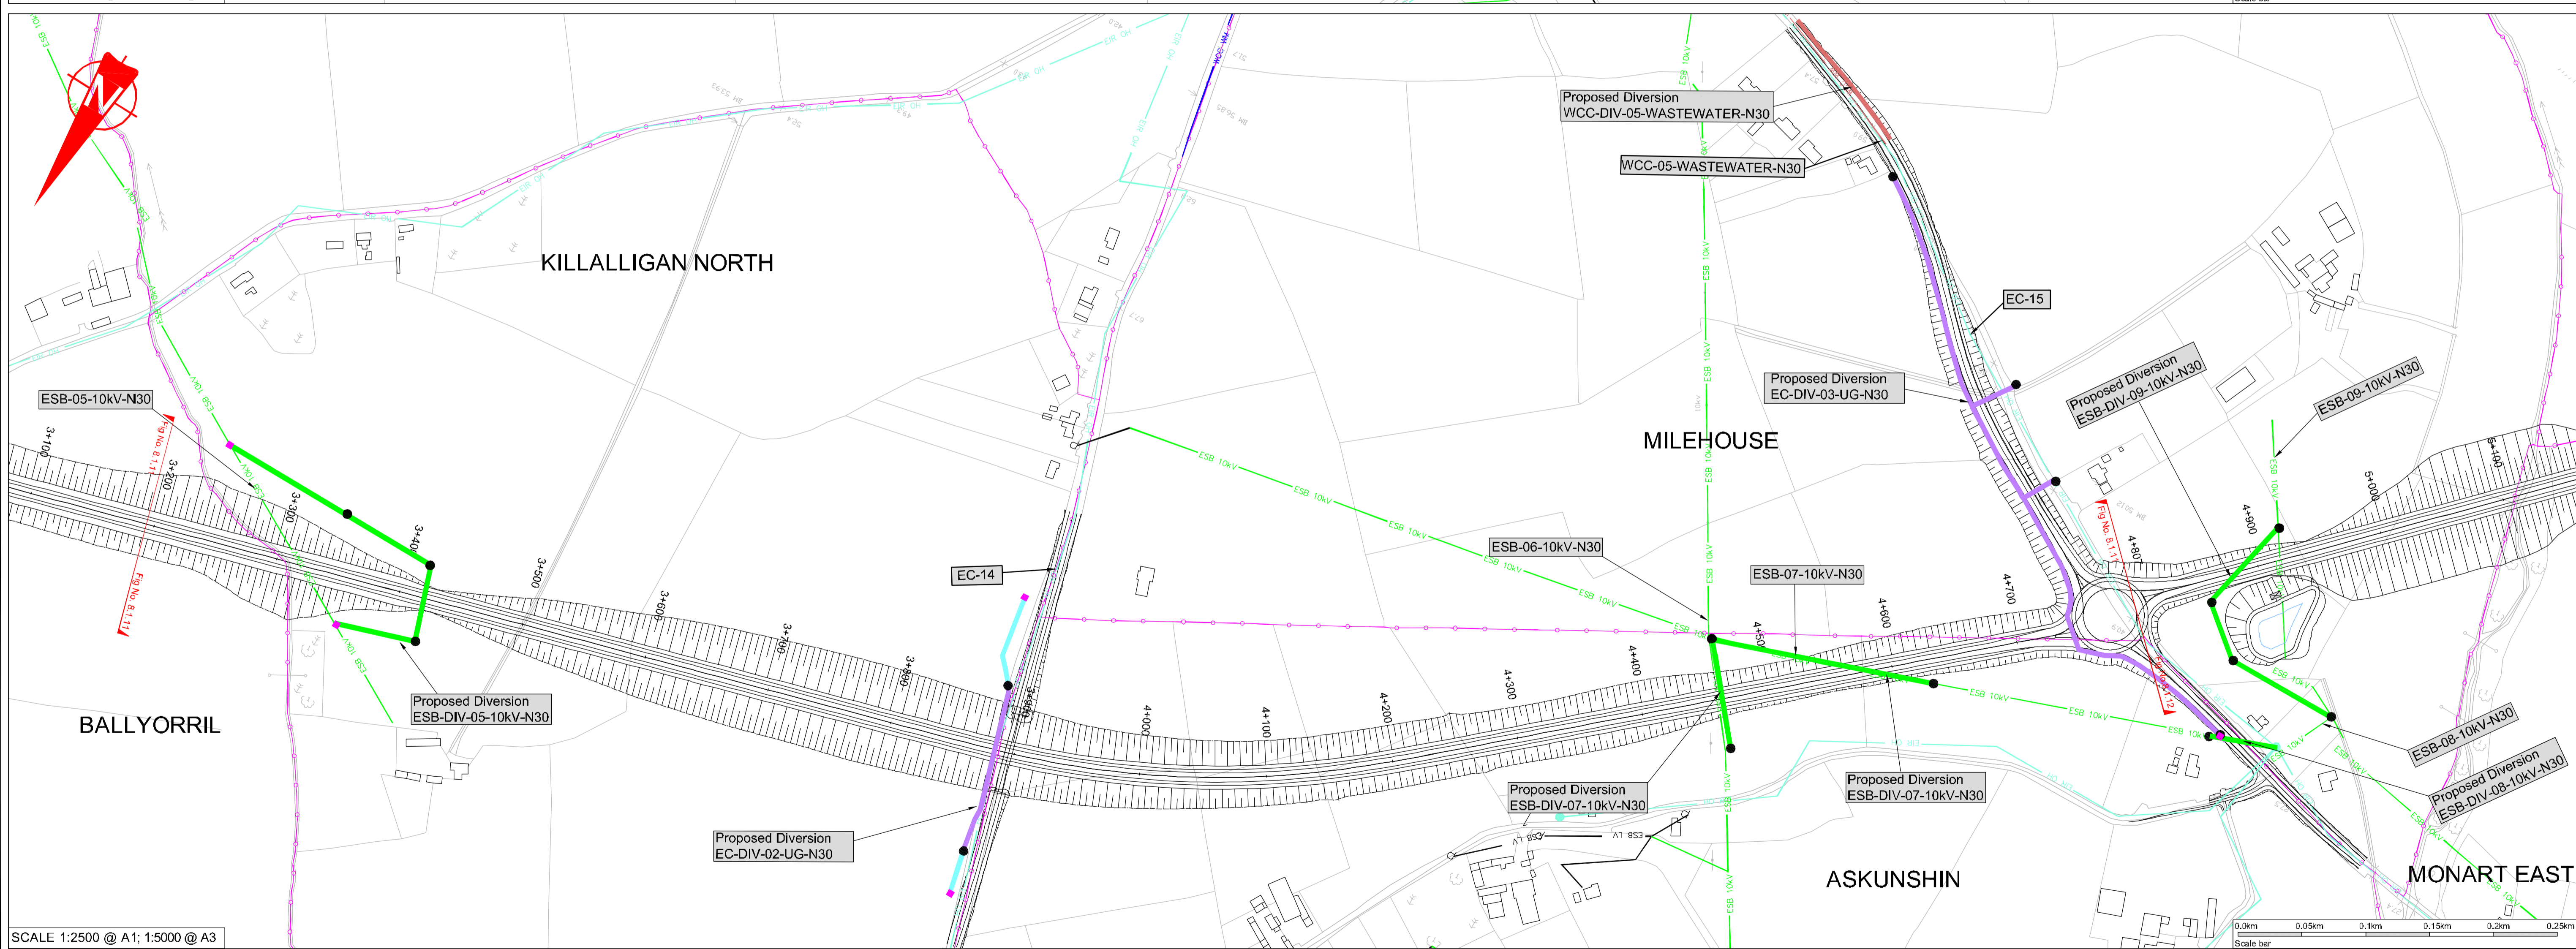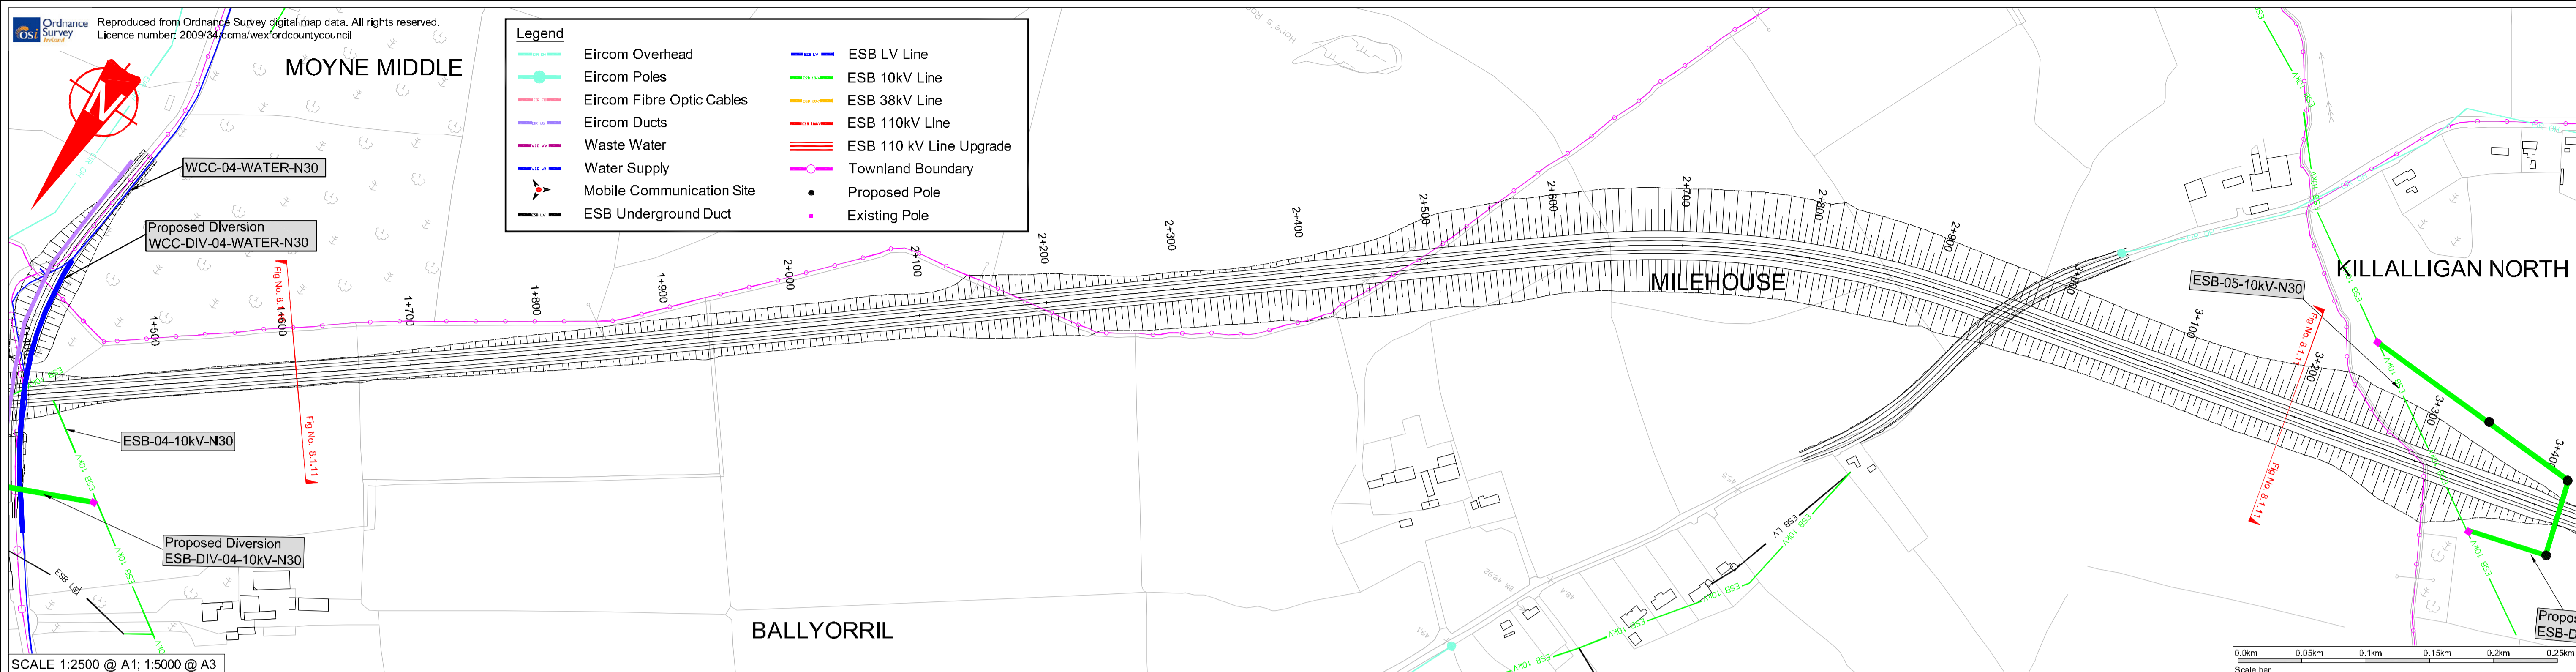

Rev	By	Date	Description

Project: M11 Gorey to Enniscorthy			
Component: EIS Fig 8.1 - Statutory Utilities			
Title: N30 Mainline - Ch. 1600m to 4800m			
Designed: JMcH/PC	Date: 30/04/09	File Name: Fig 8.1	Drawing No:
Drawn: GS	Date: 30/04/09	Original Scale: As Shown	Fig 8.1.11
Checked: TD	Date: 30/04/09	Date: 30/04/09	

ORIGINAL SIZE A1
H:\AutoCAD\2057 - M11 Gorey to Enniscorthy\NES\Outgoing April 2009\Chapter 8 Drawings

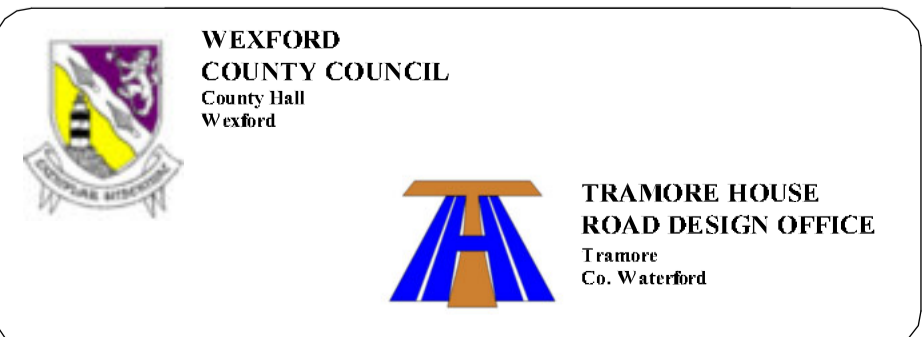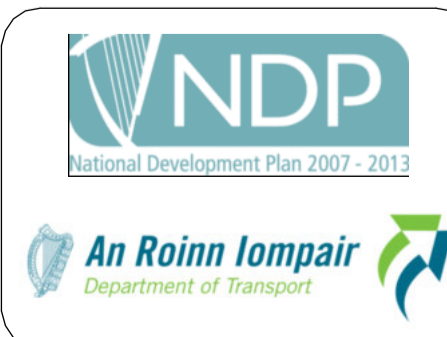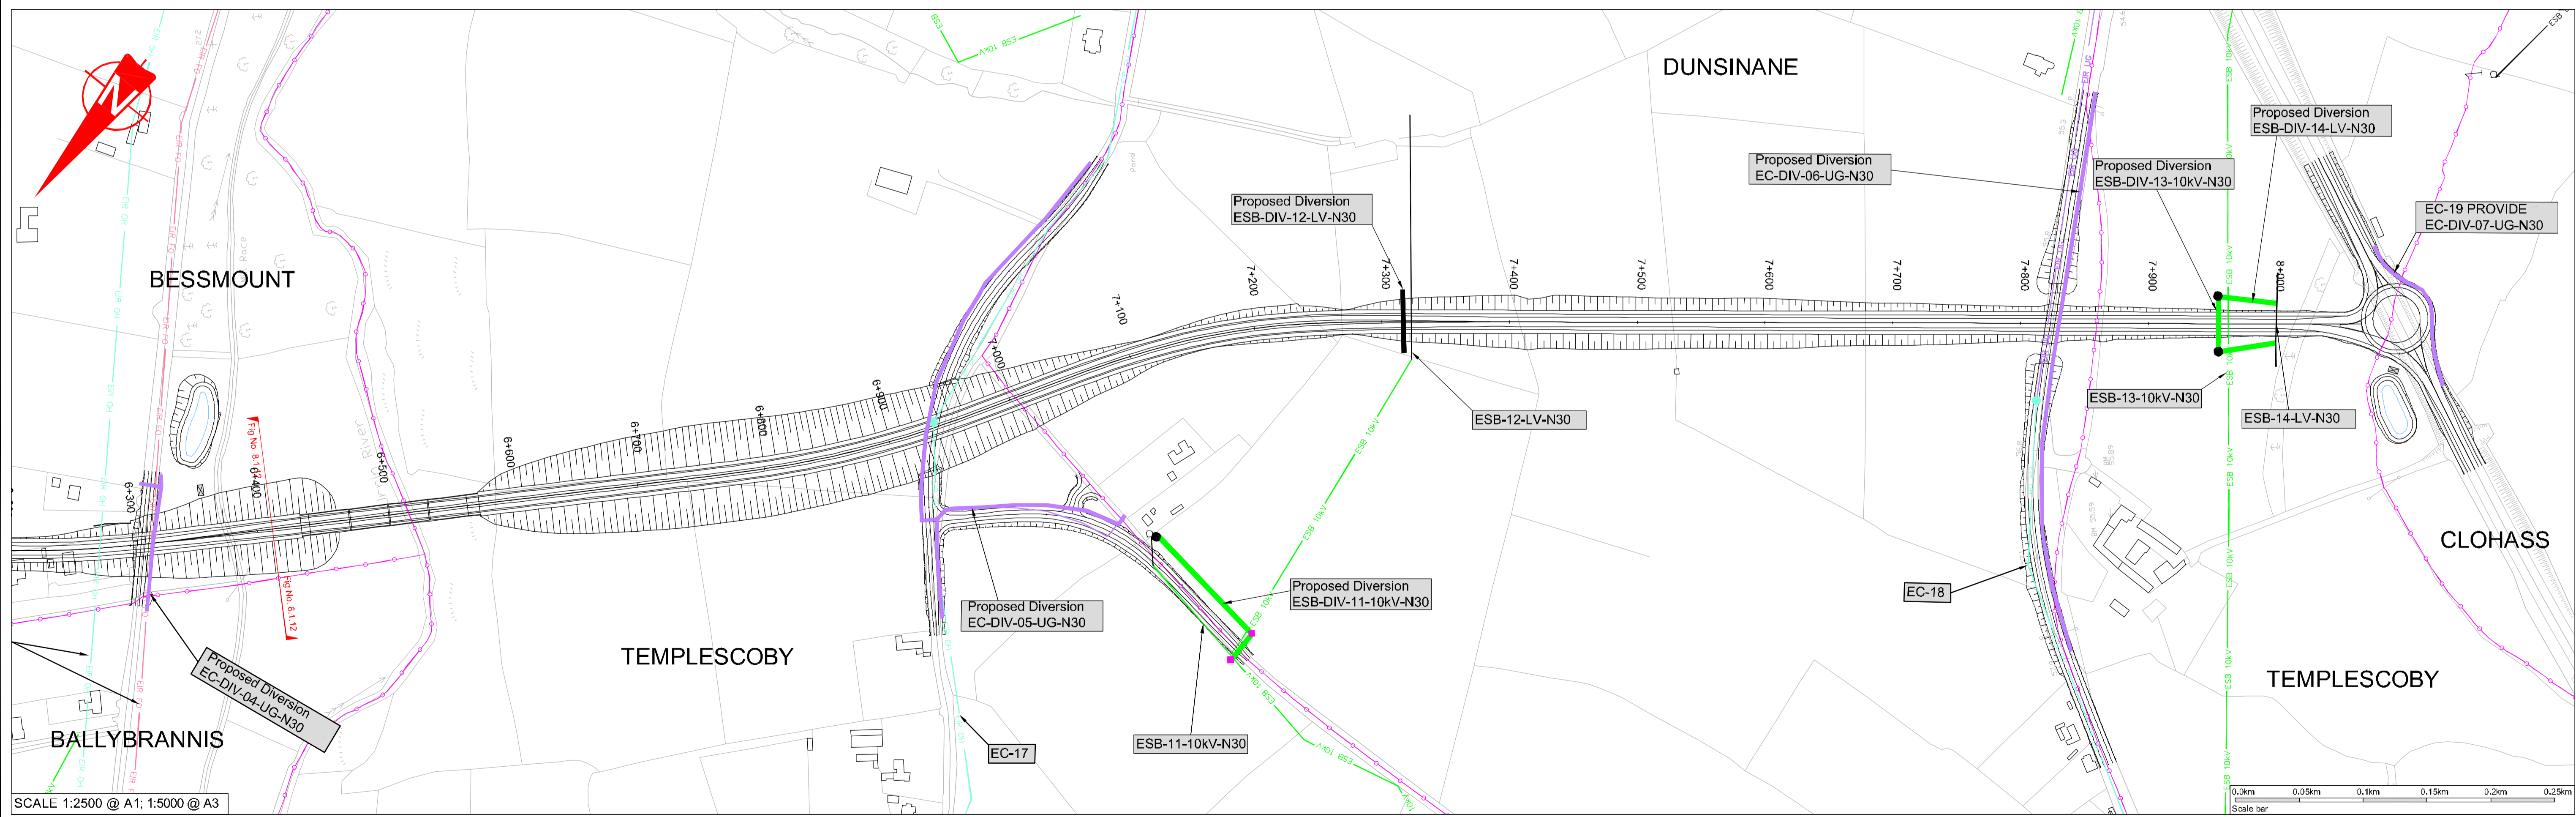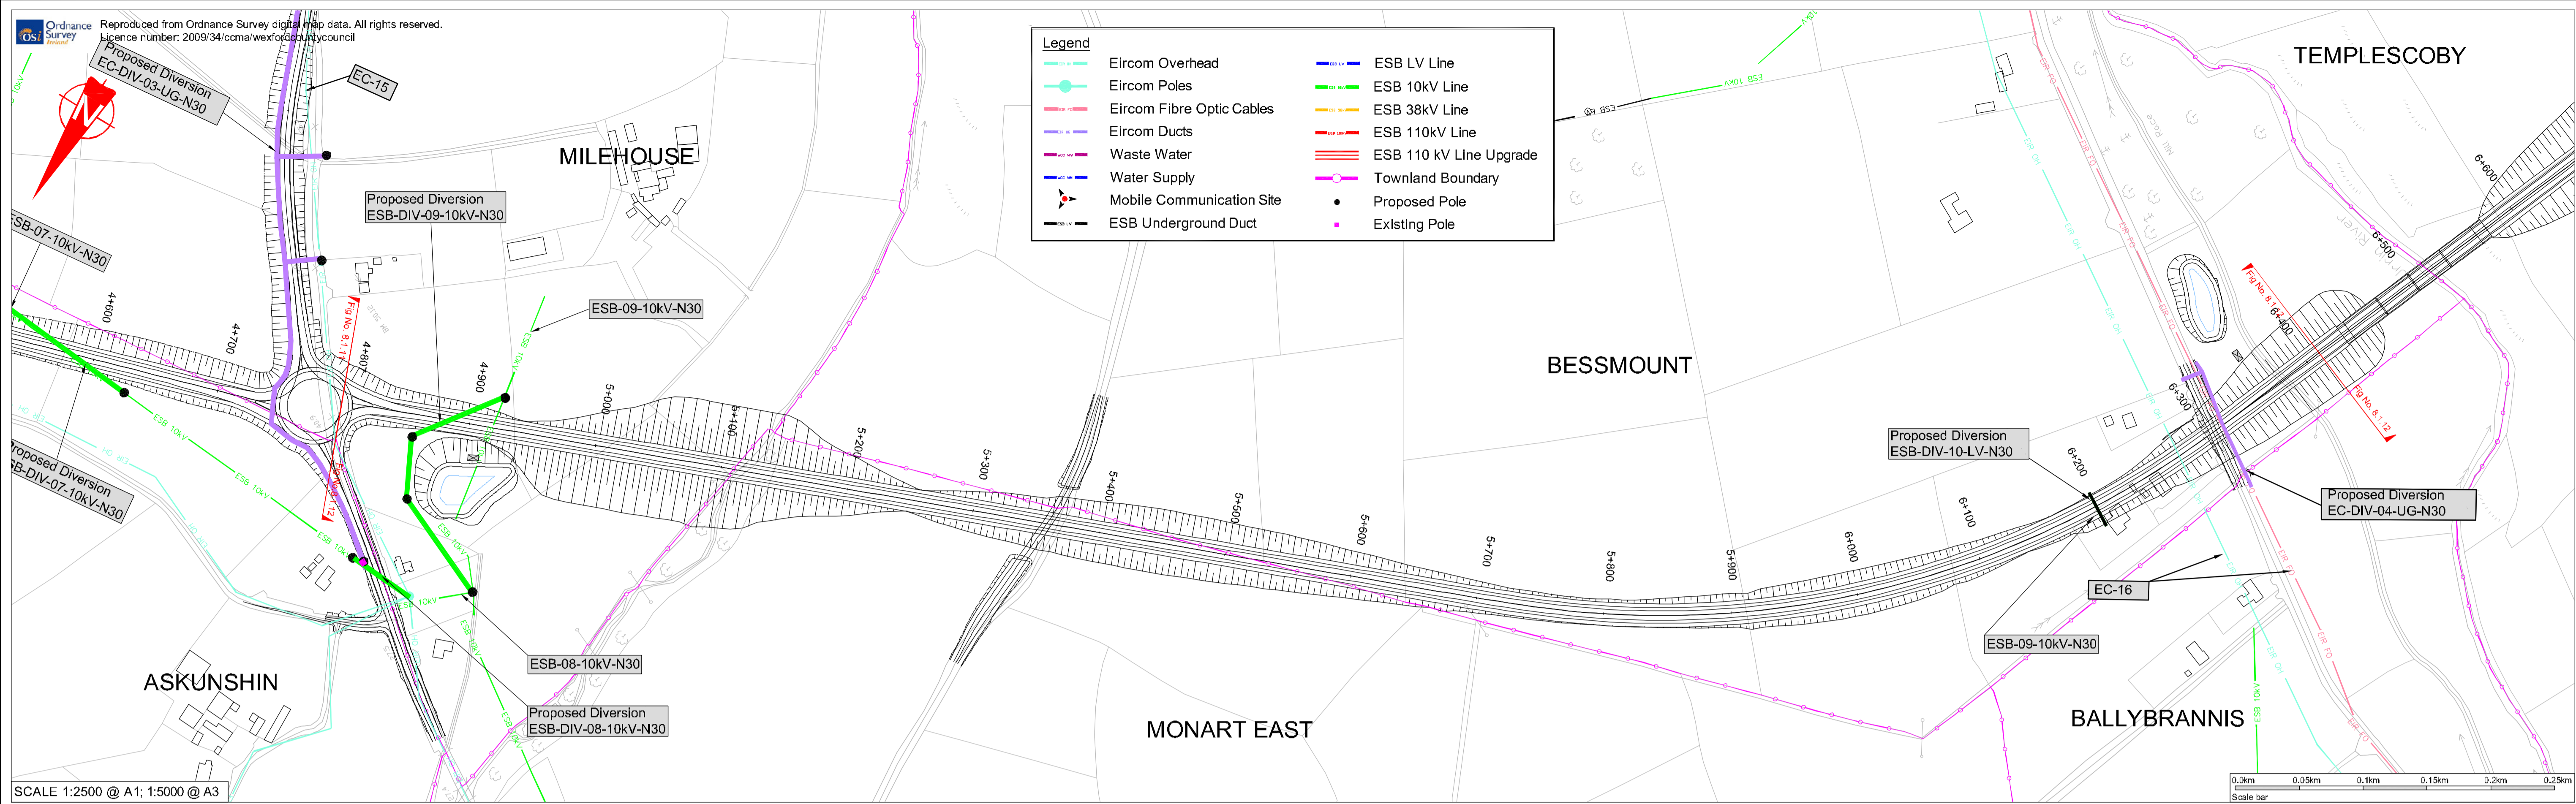

Rev	By	Date	Description

Project: M11 Gorey to Enniscorthy			
Component: EIS Fig 8.1 - Statutory Utilities			
Title: N30 Mainline - Ch. 4800m to Ch. End			
Designed: JM/PC	Date: 30/04/09	File Name: Fig 8.1	Drawing No:
Drawn: GS	Date: 30/04/09	Original Scale: As Shown	Fig 8.1.12
Checked: TD	Date: 30/04/09	Date: 30/04/09	

ORIGINAL SIZE A1
H:\AutoCAD\2057 - M11 Gorey to Enniscorthy\NES\Outgoing April 2009\Chapter 8 Drawings